



8/23/99

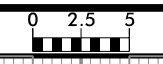

PROJ. REFERENCE NO.  
R-3622B

SHEET NO.  
X-109

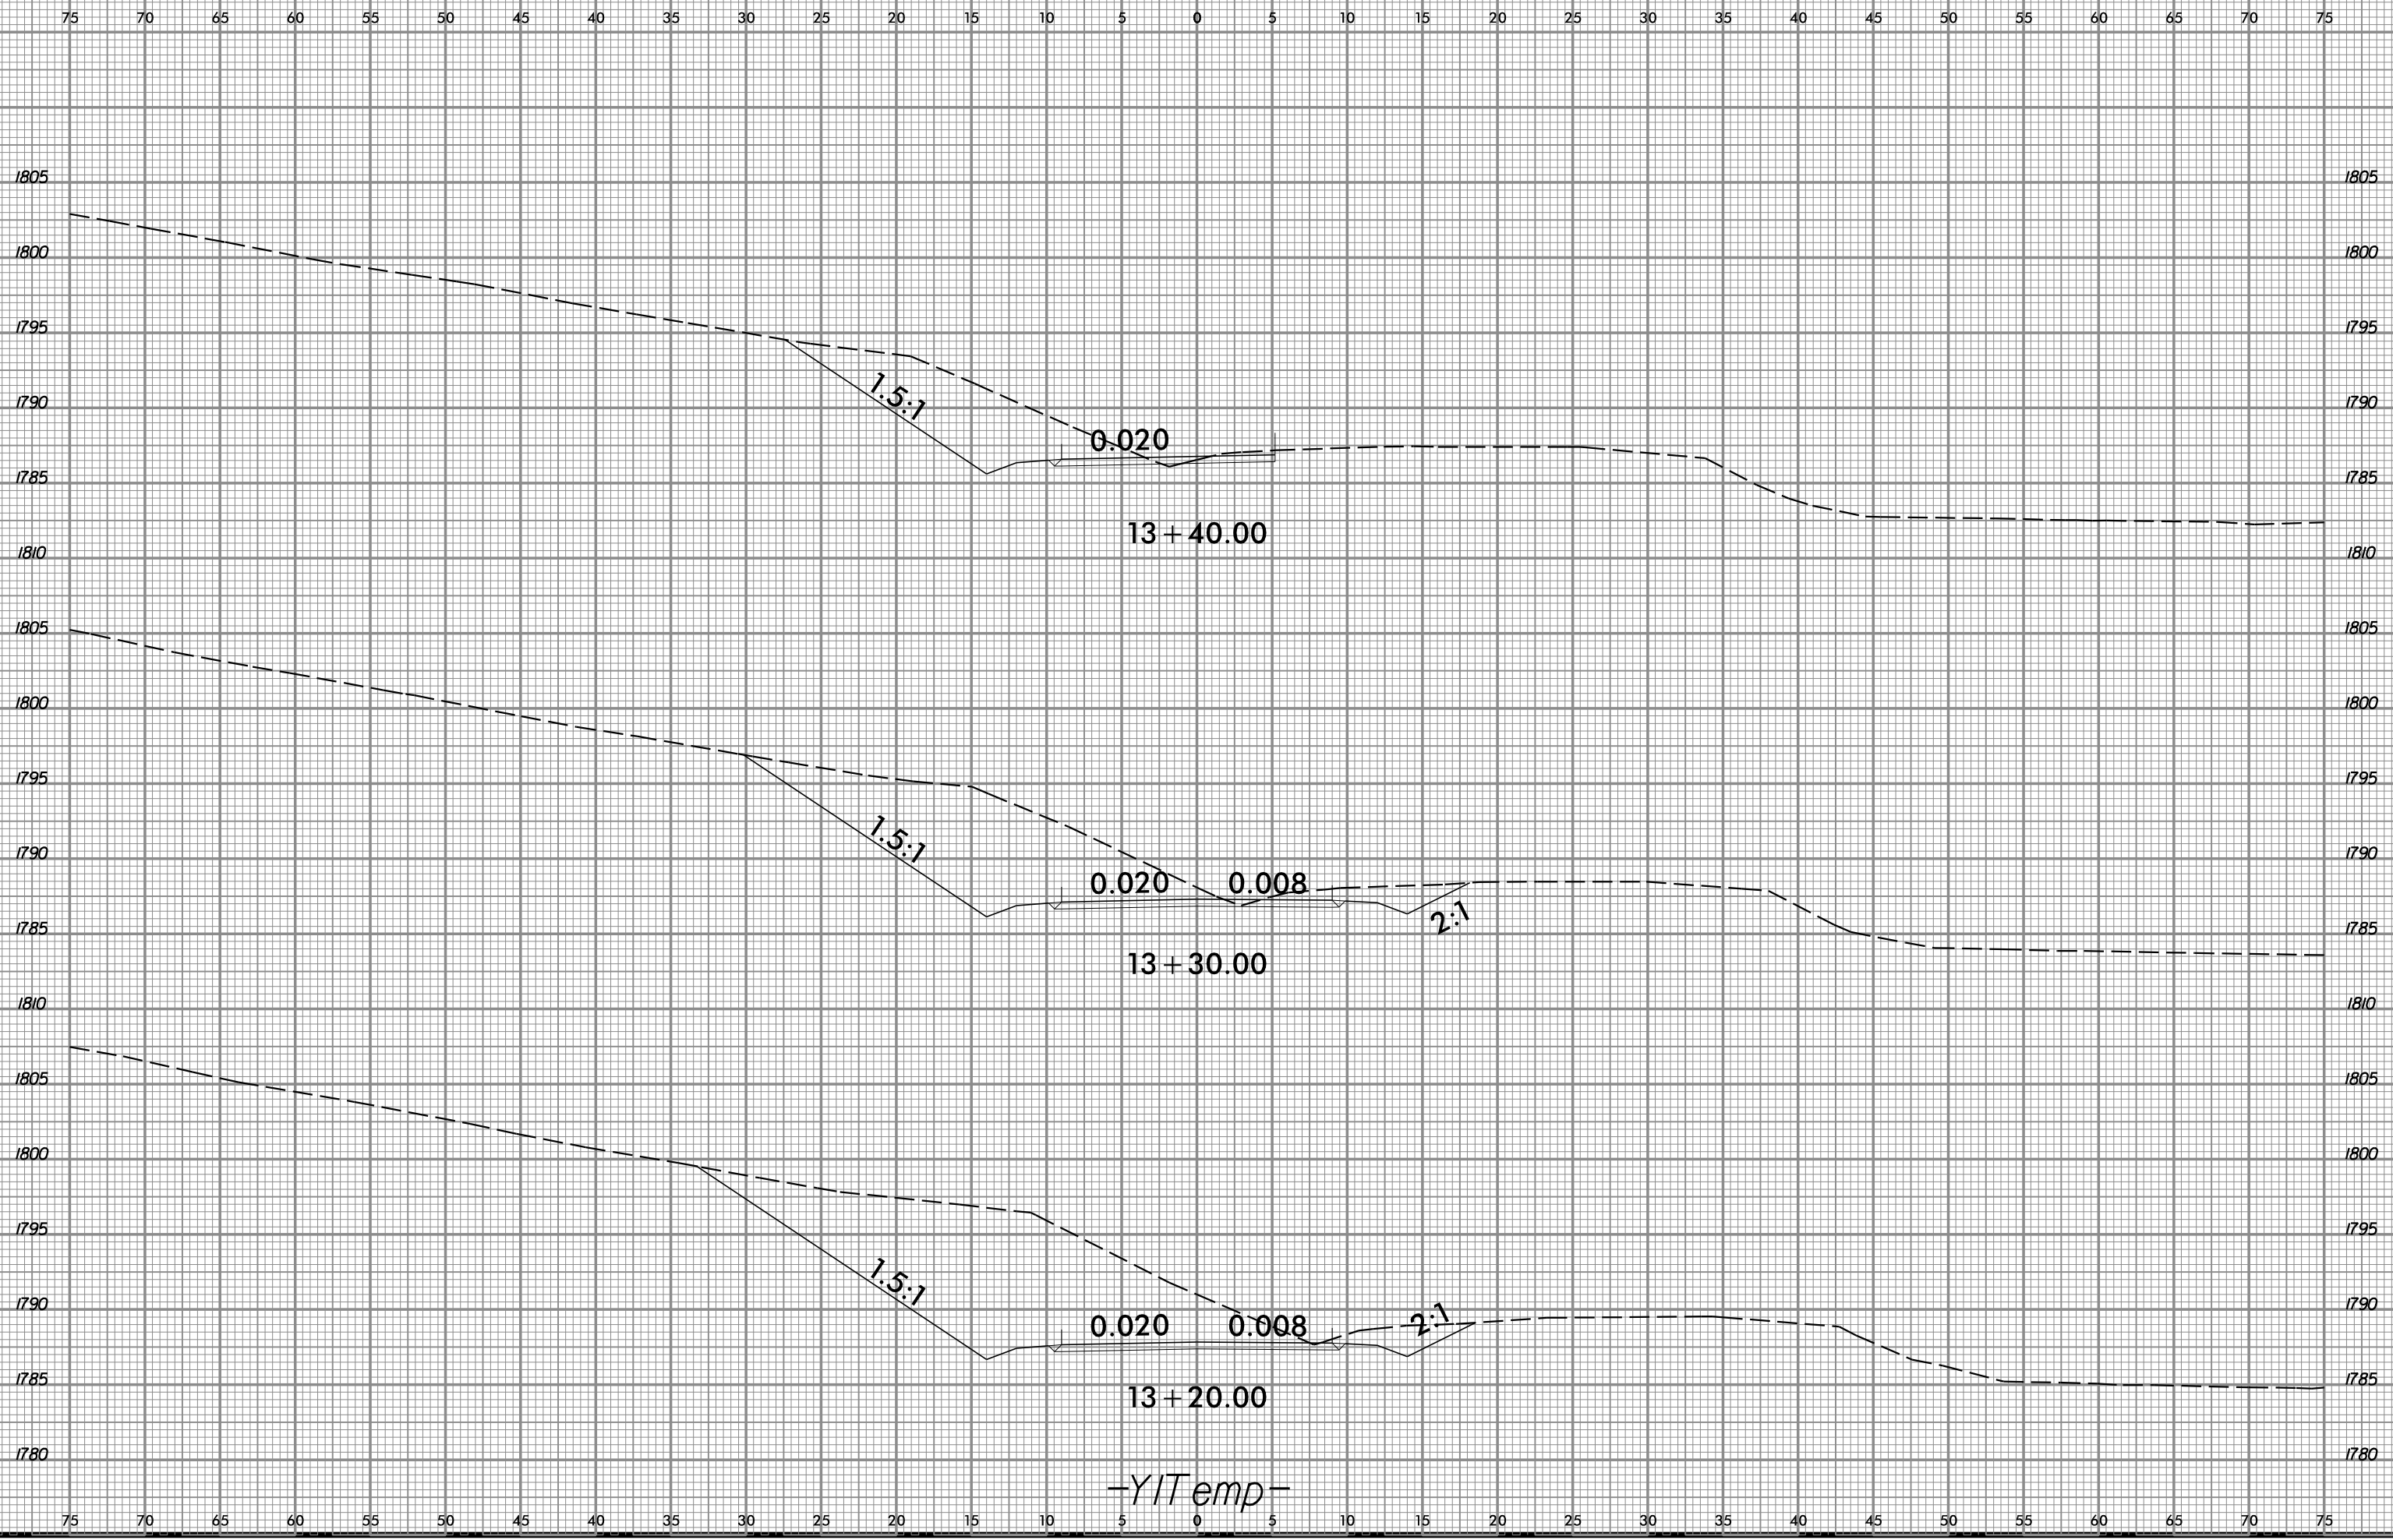

-YIT emp-

SYSTEM CONDITION  
REPAIR  
MAINTENANCE