


NAD 83/NSRS 2007

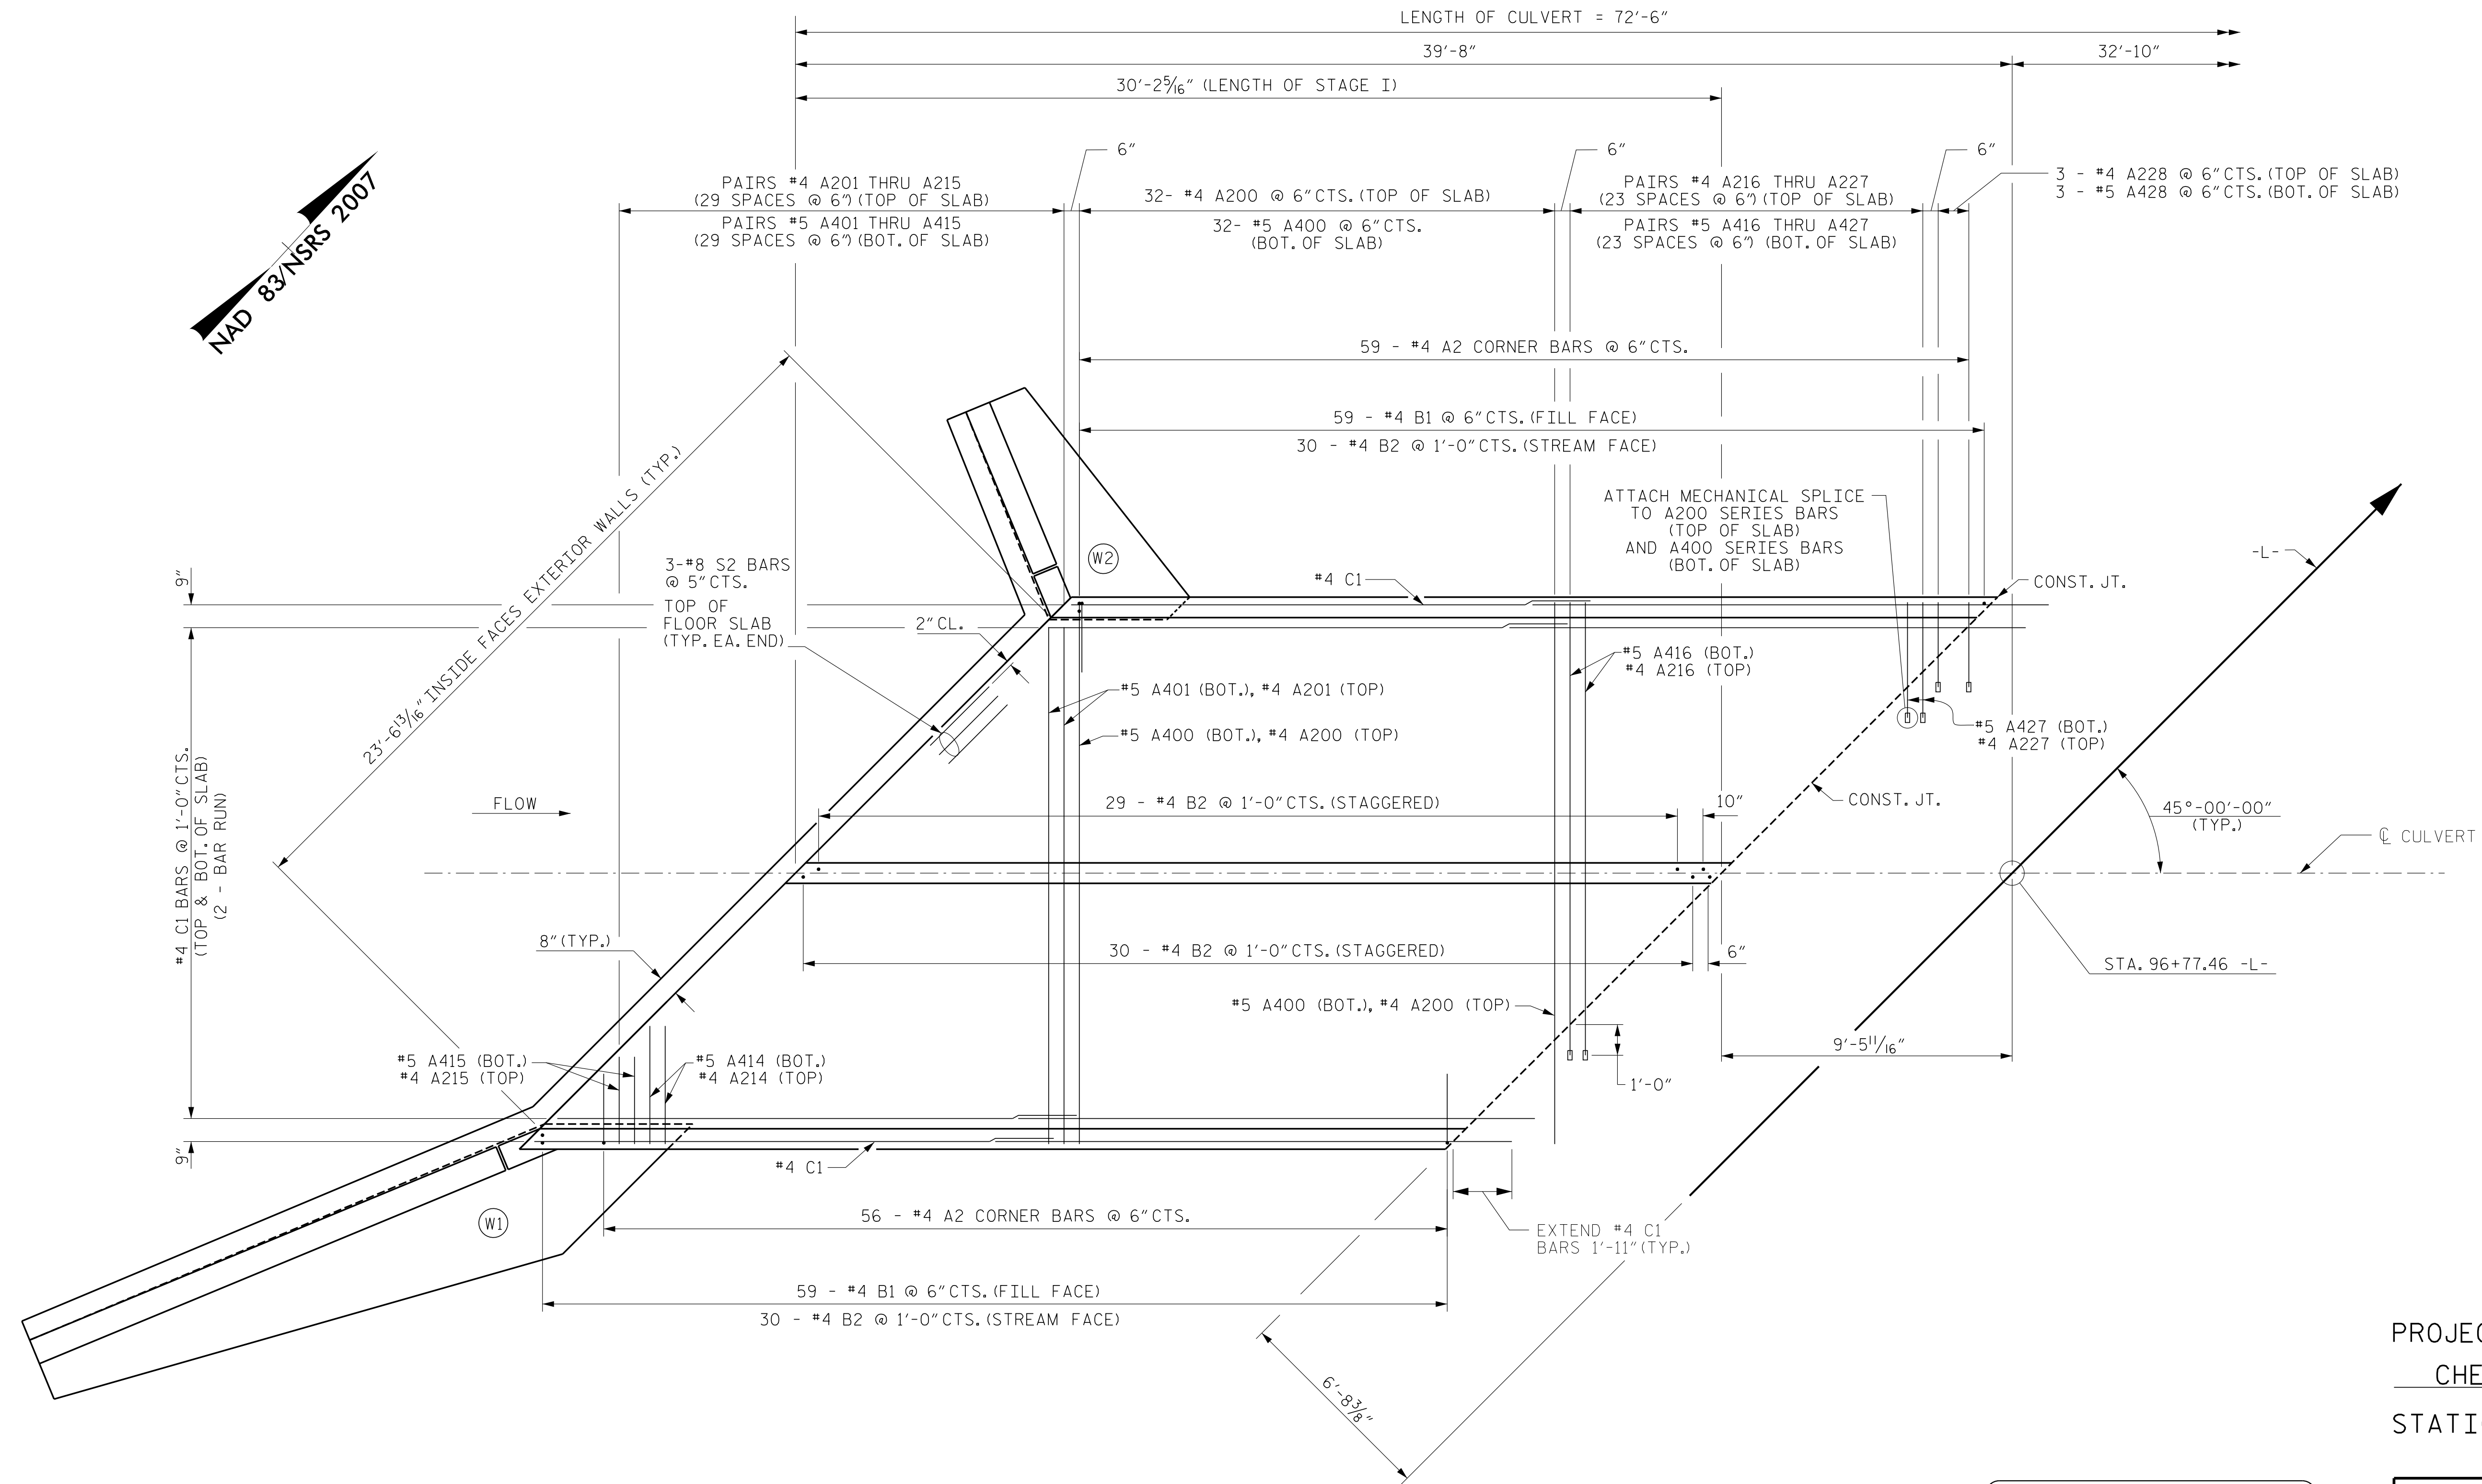

PROJECT NO. R-3622B
CHEROKEE COUNTY
 STATION: 96+77.46 -L-

FLOOR SLAB PLAN

(STAGE I)
 (SEE TRAFFIC CONTROL PLANS FOR STAGING NOTES)

DESIGNED BY
Hardy L. Willis
 20777
 4/24/2015

V&M
Vaughn & Melton
 Consulting Engineers
 Charlotte, North Carolina
 704-357-0488
 Copyright © 2006 Vaughn & Melton, Inc. All Rights Reserved

- Tri-Cities, TN 423-467-8401
- Knoxville, TN 865-546-5800
- Spartanburg, SC 864-574-4775
- Charleston, SC 843-974-5650
- Middlesboro, KY 606-248-6600
- Atlanta, GA 770-627-3509
- Asheville, NC 828-828-2796
- Boone, NC 828-355-9933

STATE OF NORTH CAROLINA
 DEPARTMENT OF TRANSPORTATION
 RALEIGH

DOUBLE 8' X 6'
 CONCRETE BOX CULVERT
 45° SKEW

DWN. BY: RWW DATE: MAR 2015
 CHKD. BY: HLW DATE: MAR 2015
 DES. EGR. OF RECORD: CBC DATE: MAR 2015

REVISIONS						SHEET NO. S-4
NO.	BY:	DATE:	NO.	BY:	DATE:	
1			3			TOTAL SHEETS 17
2			4			