


NAD 83/NSRS 2007

MECHANICAL SPLICE (TYP.)  
BETWEEN A300 & A700  
SERIES BARS (TOP OF SLAB)  
AND A100 & A500  
SERIES BARS (BOT. OF SLAB)

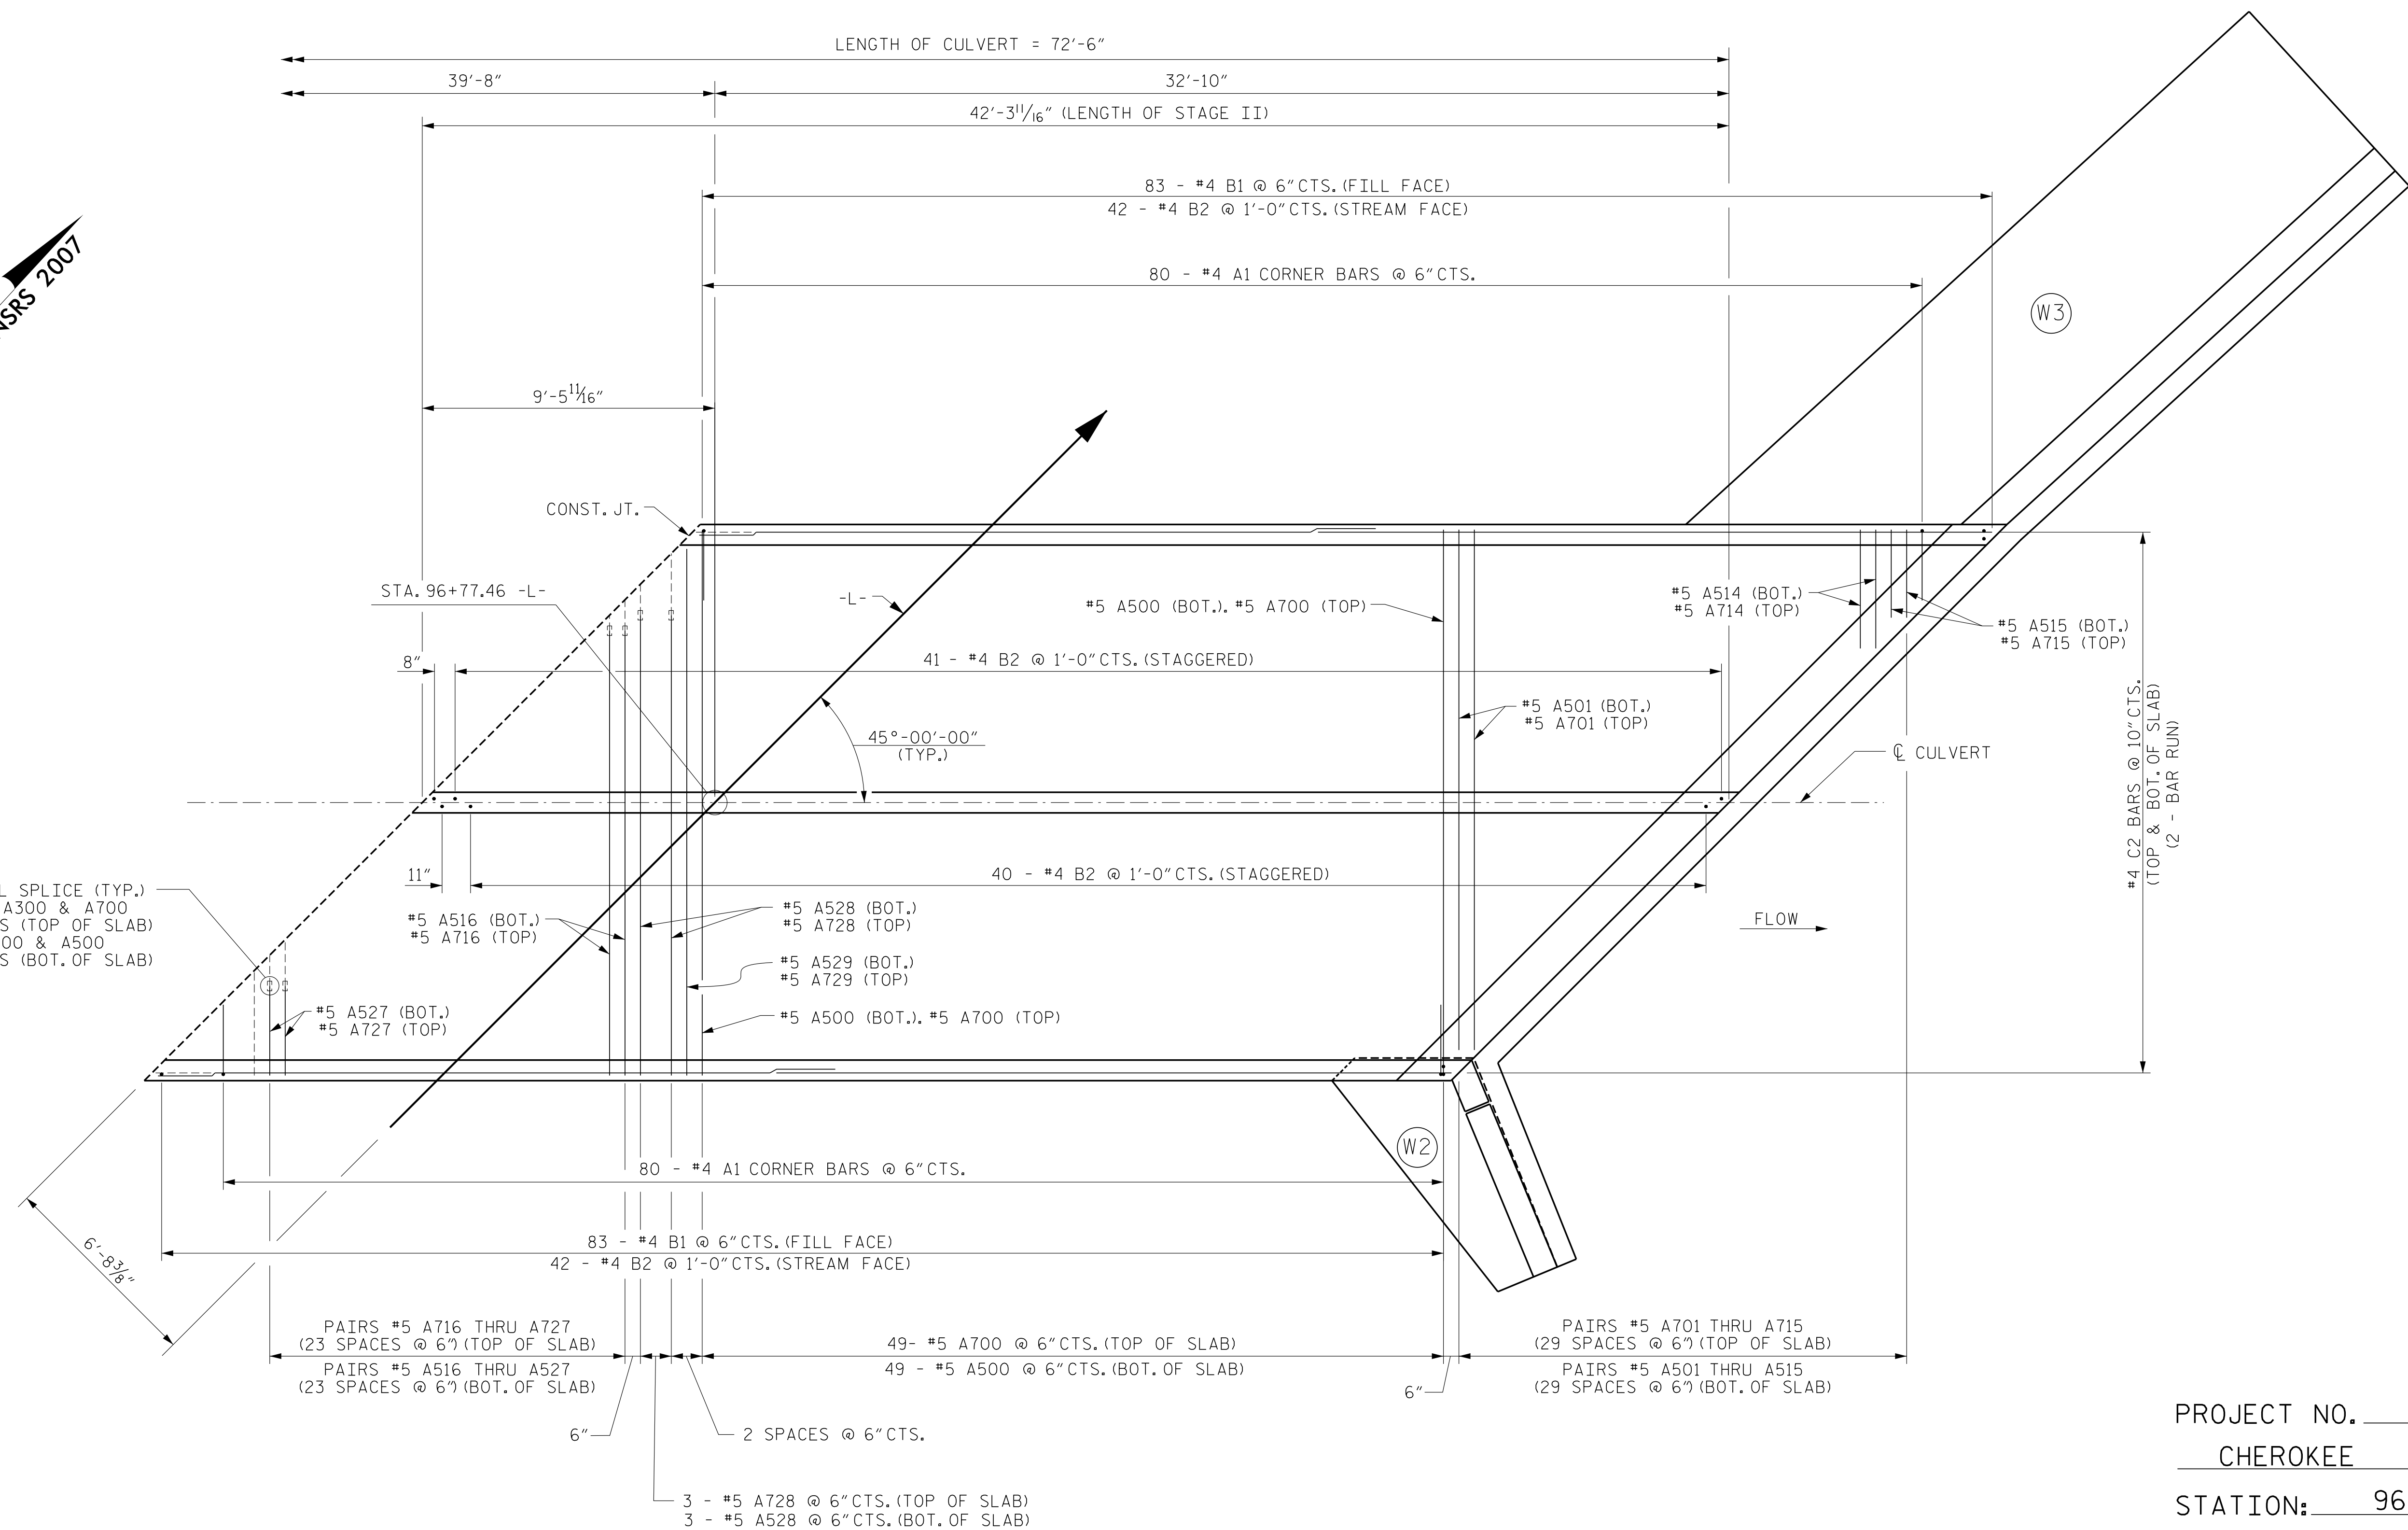

**ROOF SLAB PLAN**

(STAGE II)  
(SEE TRAFFIC CONTROL PLANS FOR STAGING NOTES)

PROJECT NO. R-3622B  
CHEROKEE COUNTY  
STATION: 96+77.46 -L-


STATE OF NORTH CAROLINA  
DEPARTMENT OF TRANSPORTATION  
RALEIGH

DOUBLE 8' X 6'  
CONCRETE BOX CULVERT  
45° SKEW

**V&M**  
Vaughn & Melton  
Consulting Engineers  
Charlotte, North Carolina  
704-357-0488

Tri-Cities, TN 423-467-8401  
 Knoxville, TN 865-546-5800  
 Spartanburg, SC 864-574-4775  
 Charleston, SC 843-974-5650  
 Middlesboro, KY 606-248-6600  
 Atlanta, GA 770-627-3509  
 Asheville, NC 828-828-2796  
 Boone, NC 828-355-9933

Copyright © 2006 Vaughn & Melton, Inc. All Rights Reserved

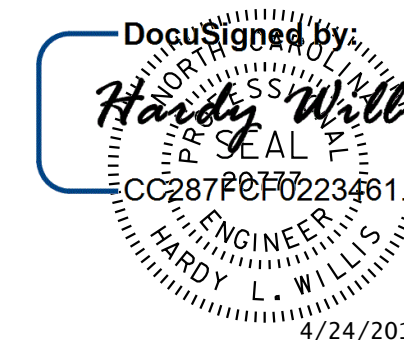

DWN. BY: RWV DATE: MAR 2015  
CHKD. BY: HLW DATE: MAR 2015  
DES. EGR. OF RECORD: CBC DATE: MAR 2015

| REVISIONS |     |       |     |     |       | SHEET NO.    |
|-----------|-----|-------|-----|-----|-------|--------------|
| NO.       | BY: | DATE: | NO. | BY: | DATE: | TOTAL SHEETS |
| 1         |     |       | 3   |     |       | 5-7          |
| 2         |     |       | 4   |     |       | 17           |