

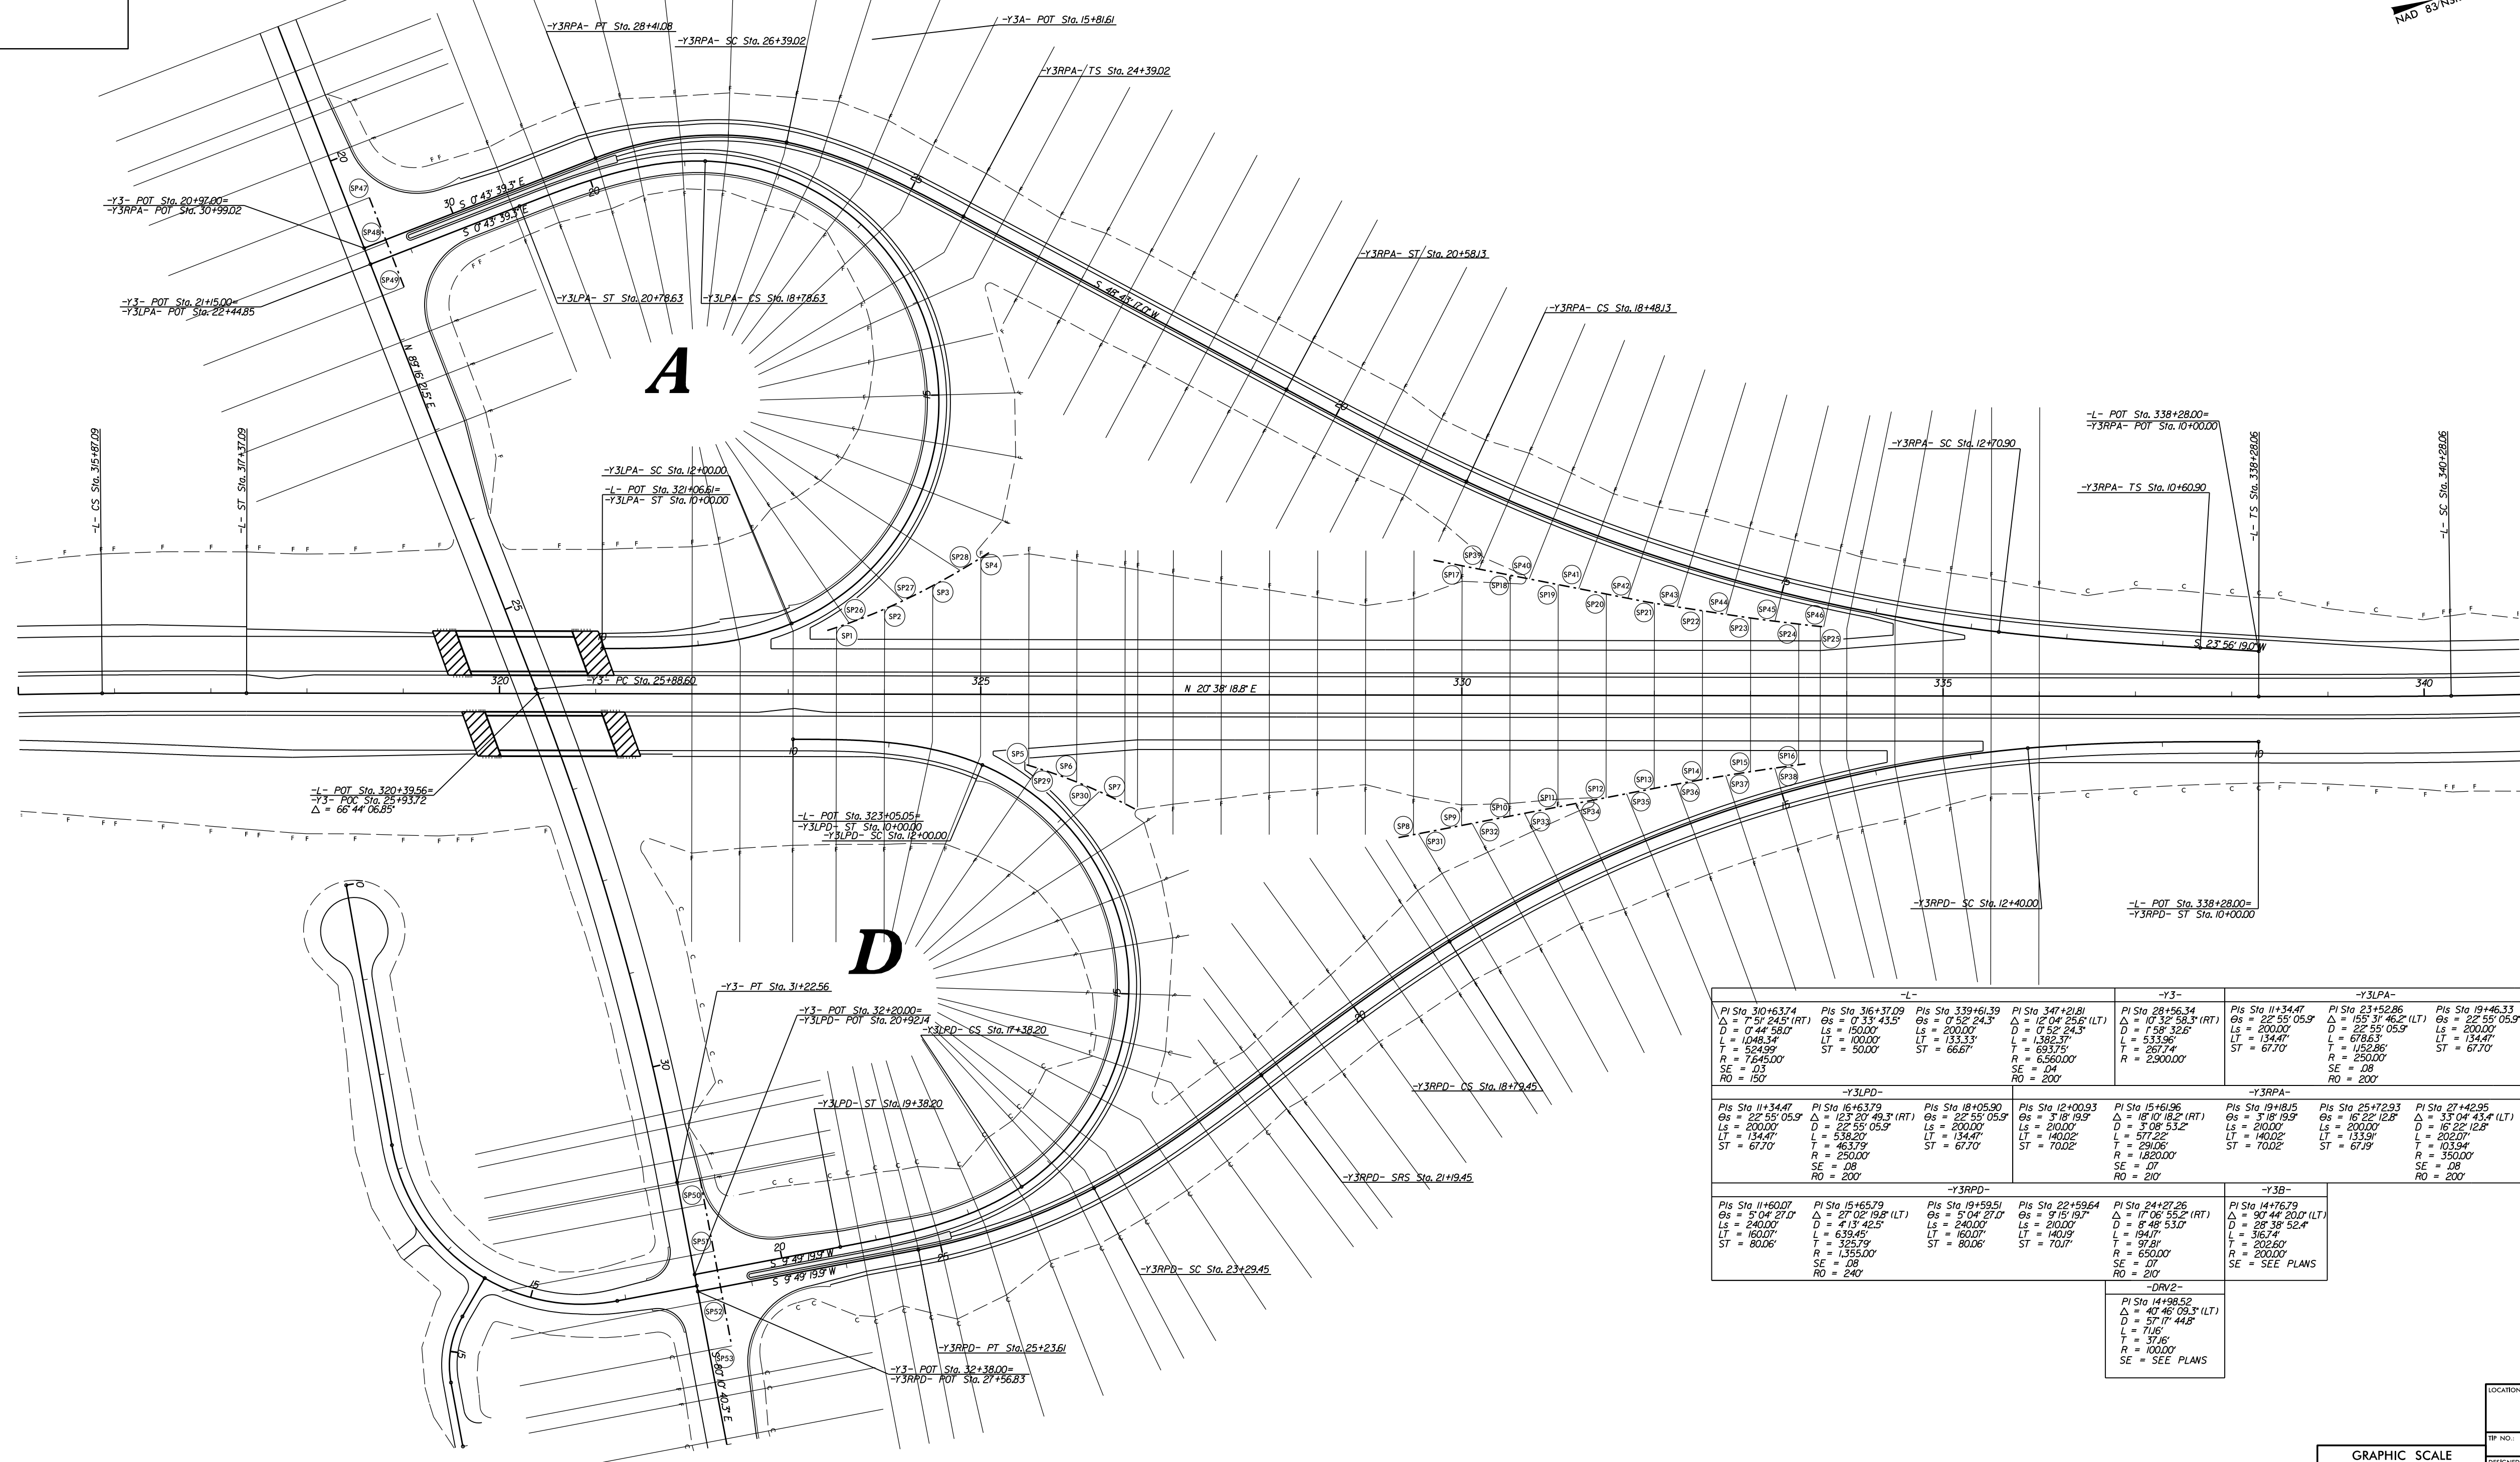


REVISIONS	
1	REV. REVISION 12-9-14 (PCF) REVISED PARCEL OWNER NAME PARCELS 22, 48, 52 & 53.

PROJECT REFERENCE NO. R-25(4)	SHEET NO. 2/27
RW SHEET NO.	

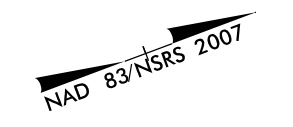






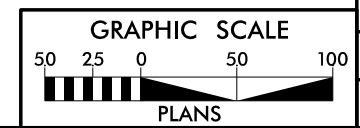

LOCATION:	
TR NO.:	COUNTY:
DESIGNED BY:	CHECKED BY:
	DATE:

P:\MS22-211\Drawings\22-48-52\22-48-52.dwg, 12/9/14, 1:52 PM, 14/14