
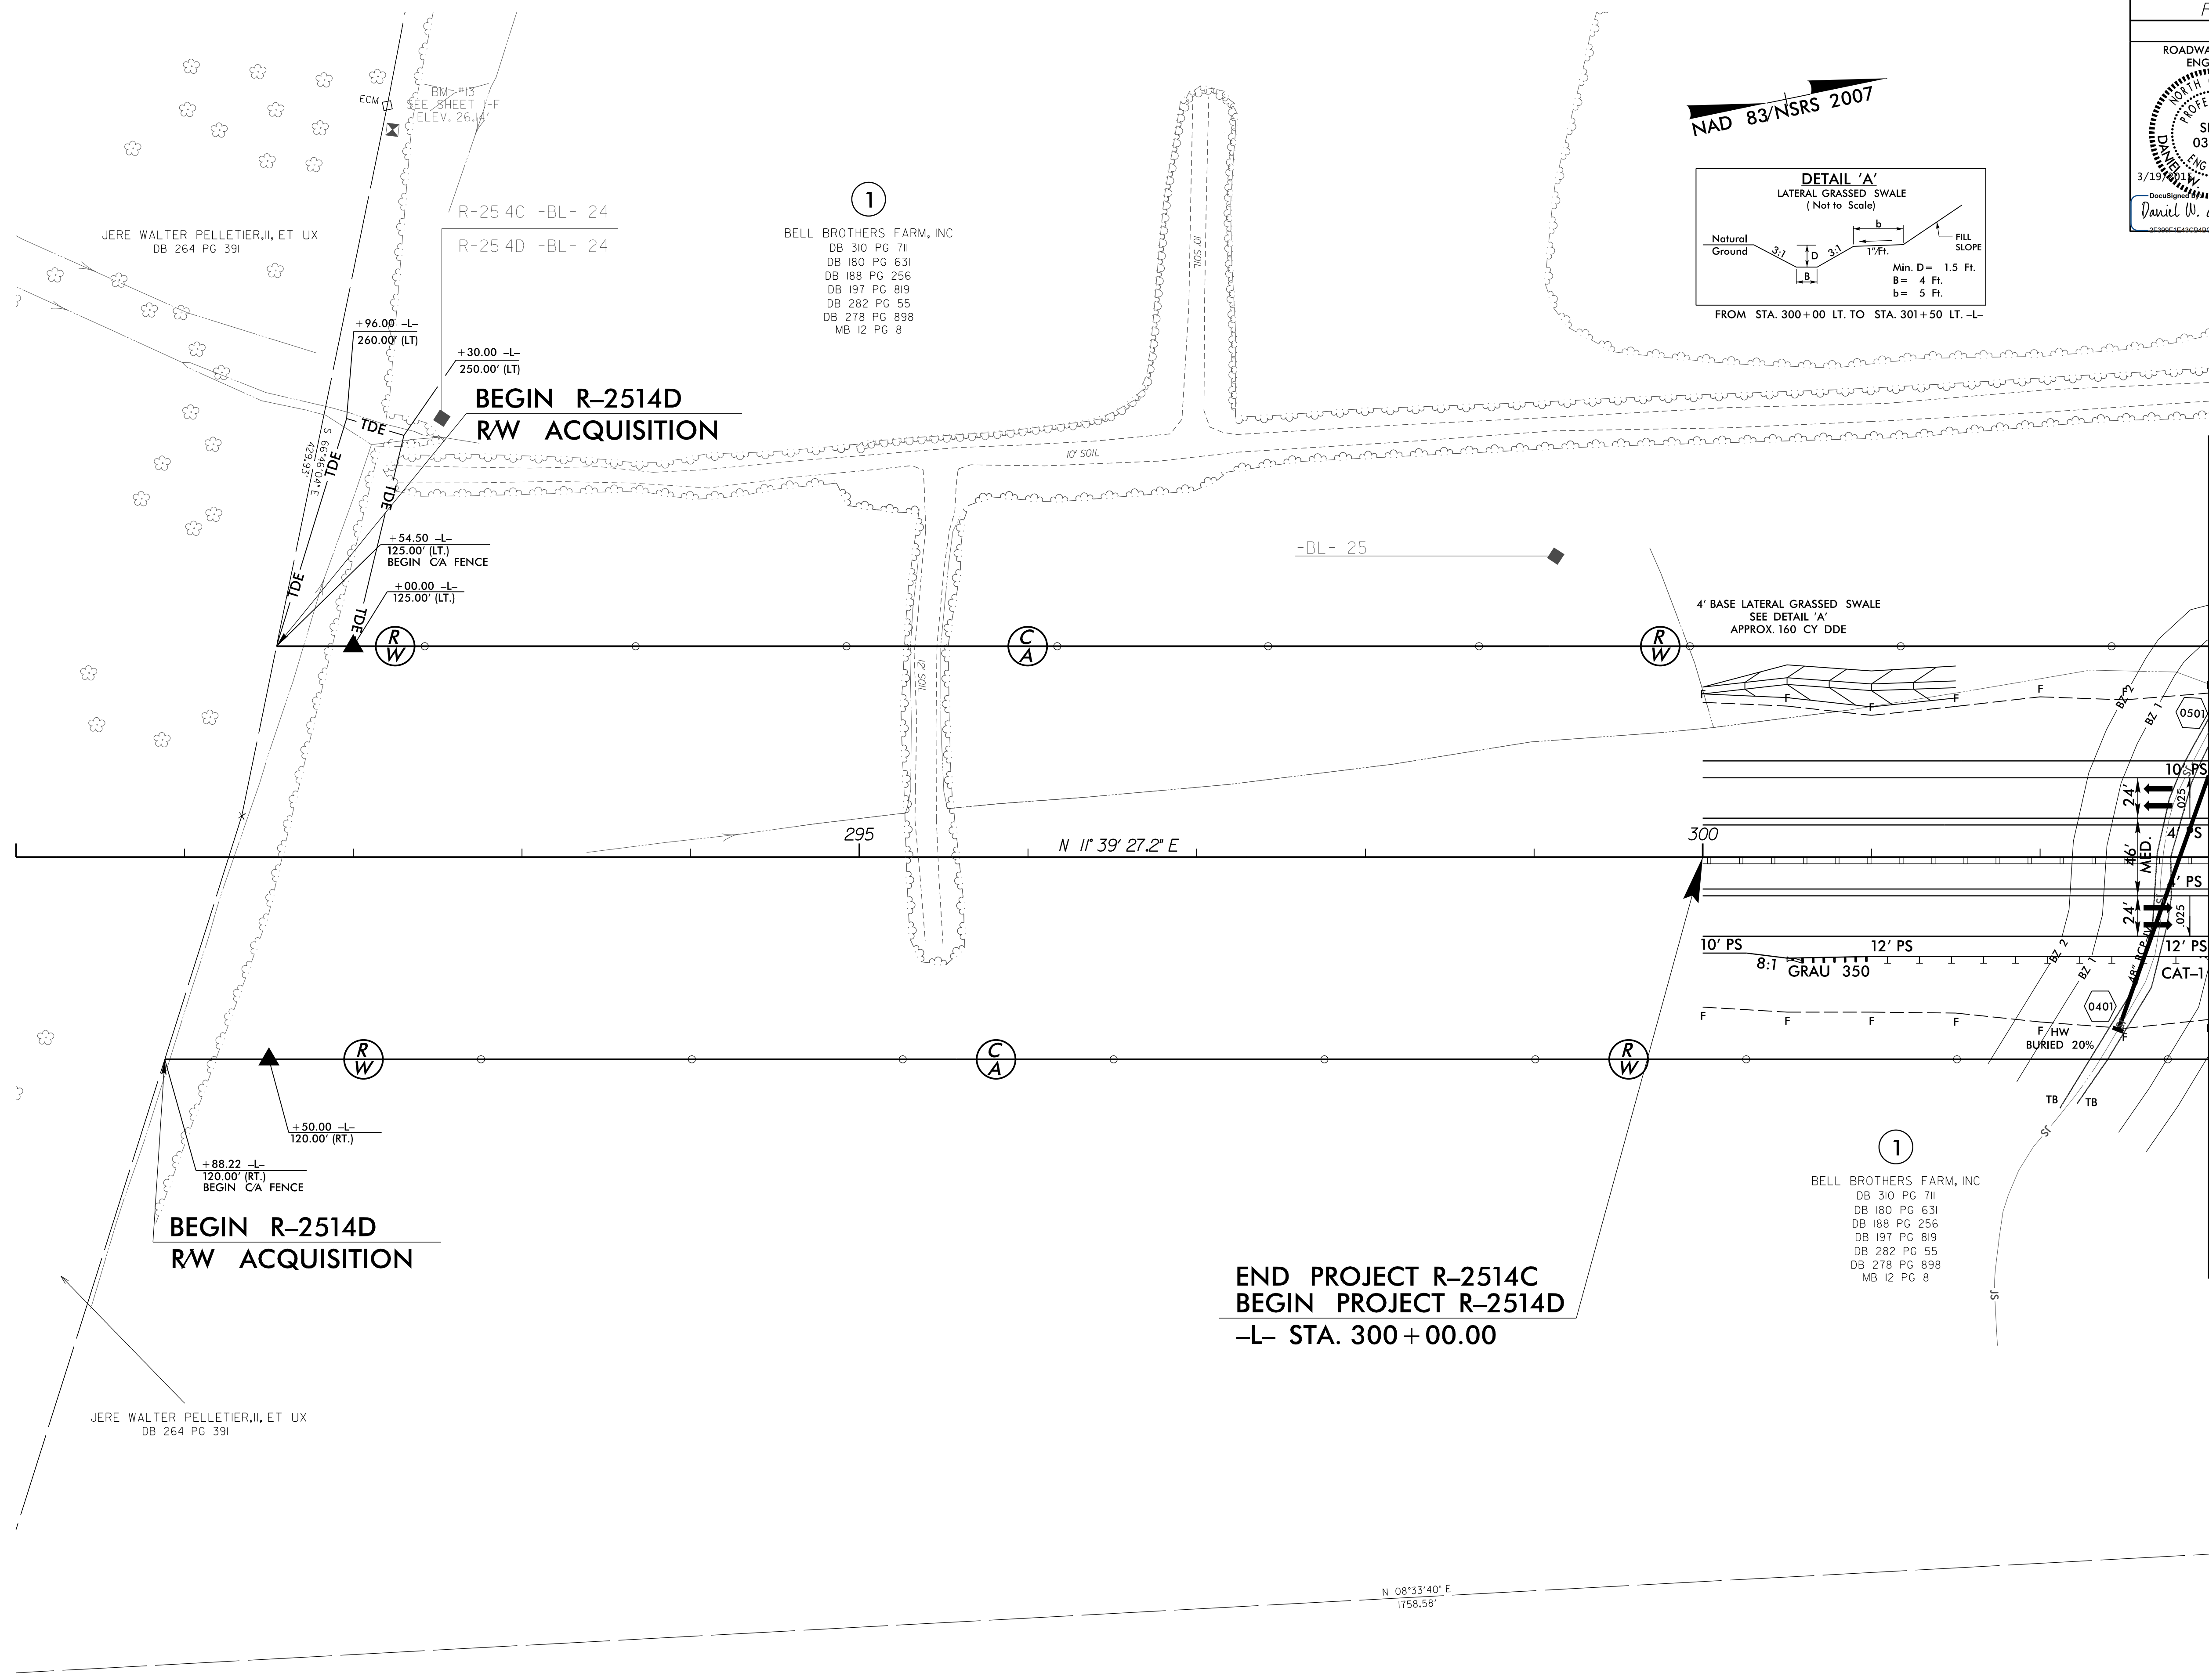


PROJECT REFERENCE NO. R-2514D	SHEET NO. 4
RW SHEET NO.	
ROADWAY DESIGN ENGINEER SEAL 033871 3/19/2015 Daniel W. Gardner, Jr.	HYDRAULICS ENGINEER SEAL 039745 3/20/2015 Jonathan Kyle Moore

NAD 83/NSRS 2007

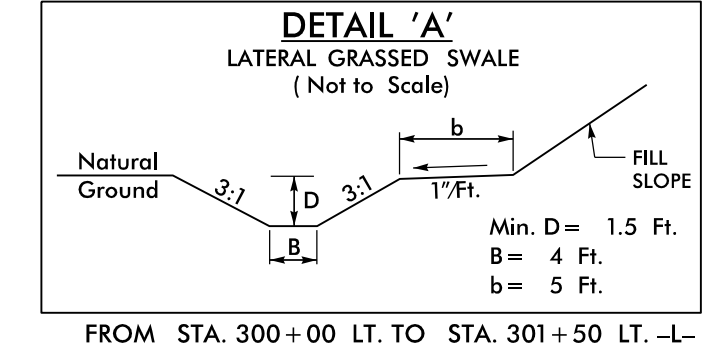

MATCHLINE -L- STA. 303 + 00.00 SEE SHEET 5

REVISIONS
 3/15/2015
 P:\2514D\Roadway\Proj\NR2514D\Roadway\04.dgn
 8/17/99