

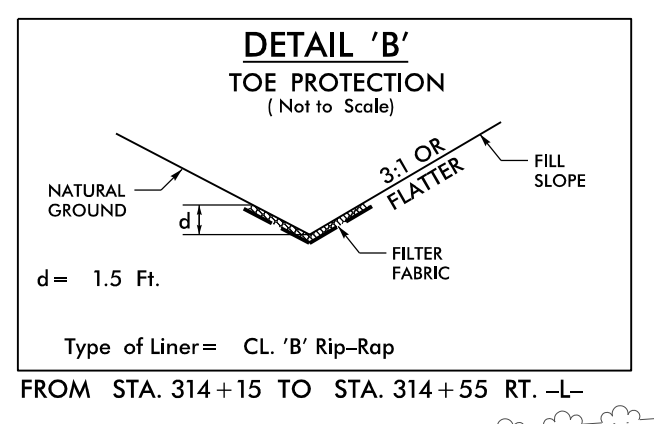
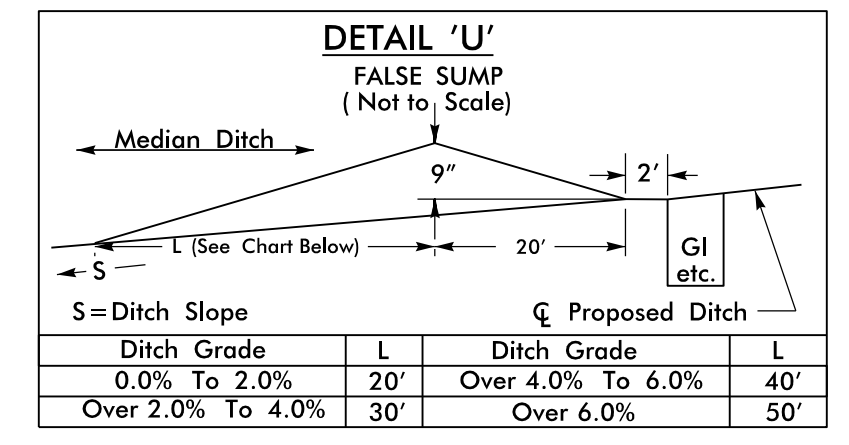


NAD 83/NSRS 2007

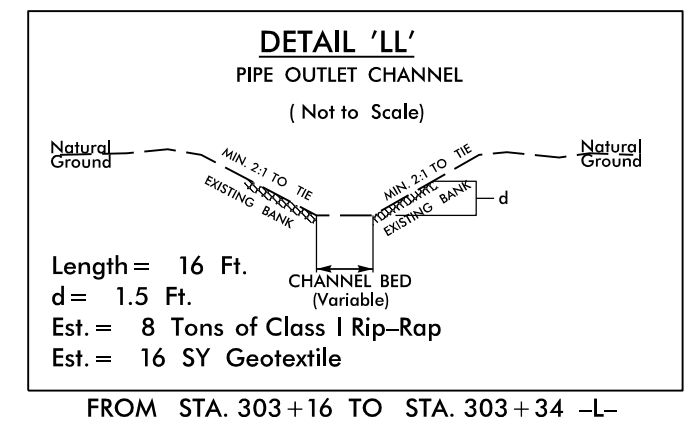

MATCHLINE -L- STA. 303 + 00.00 SEE SHEET 4

MATCHLINE -L- STA. 315 + 00.00 SEE SHEET 6

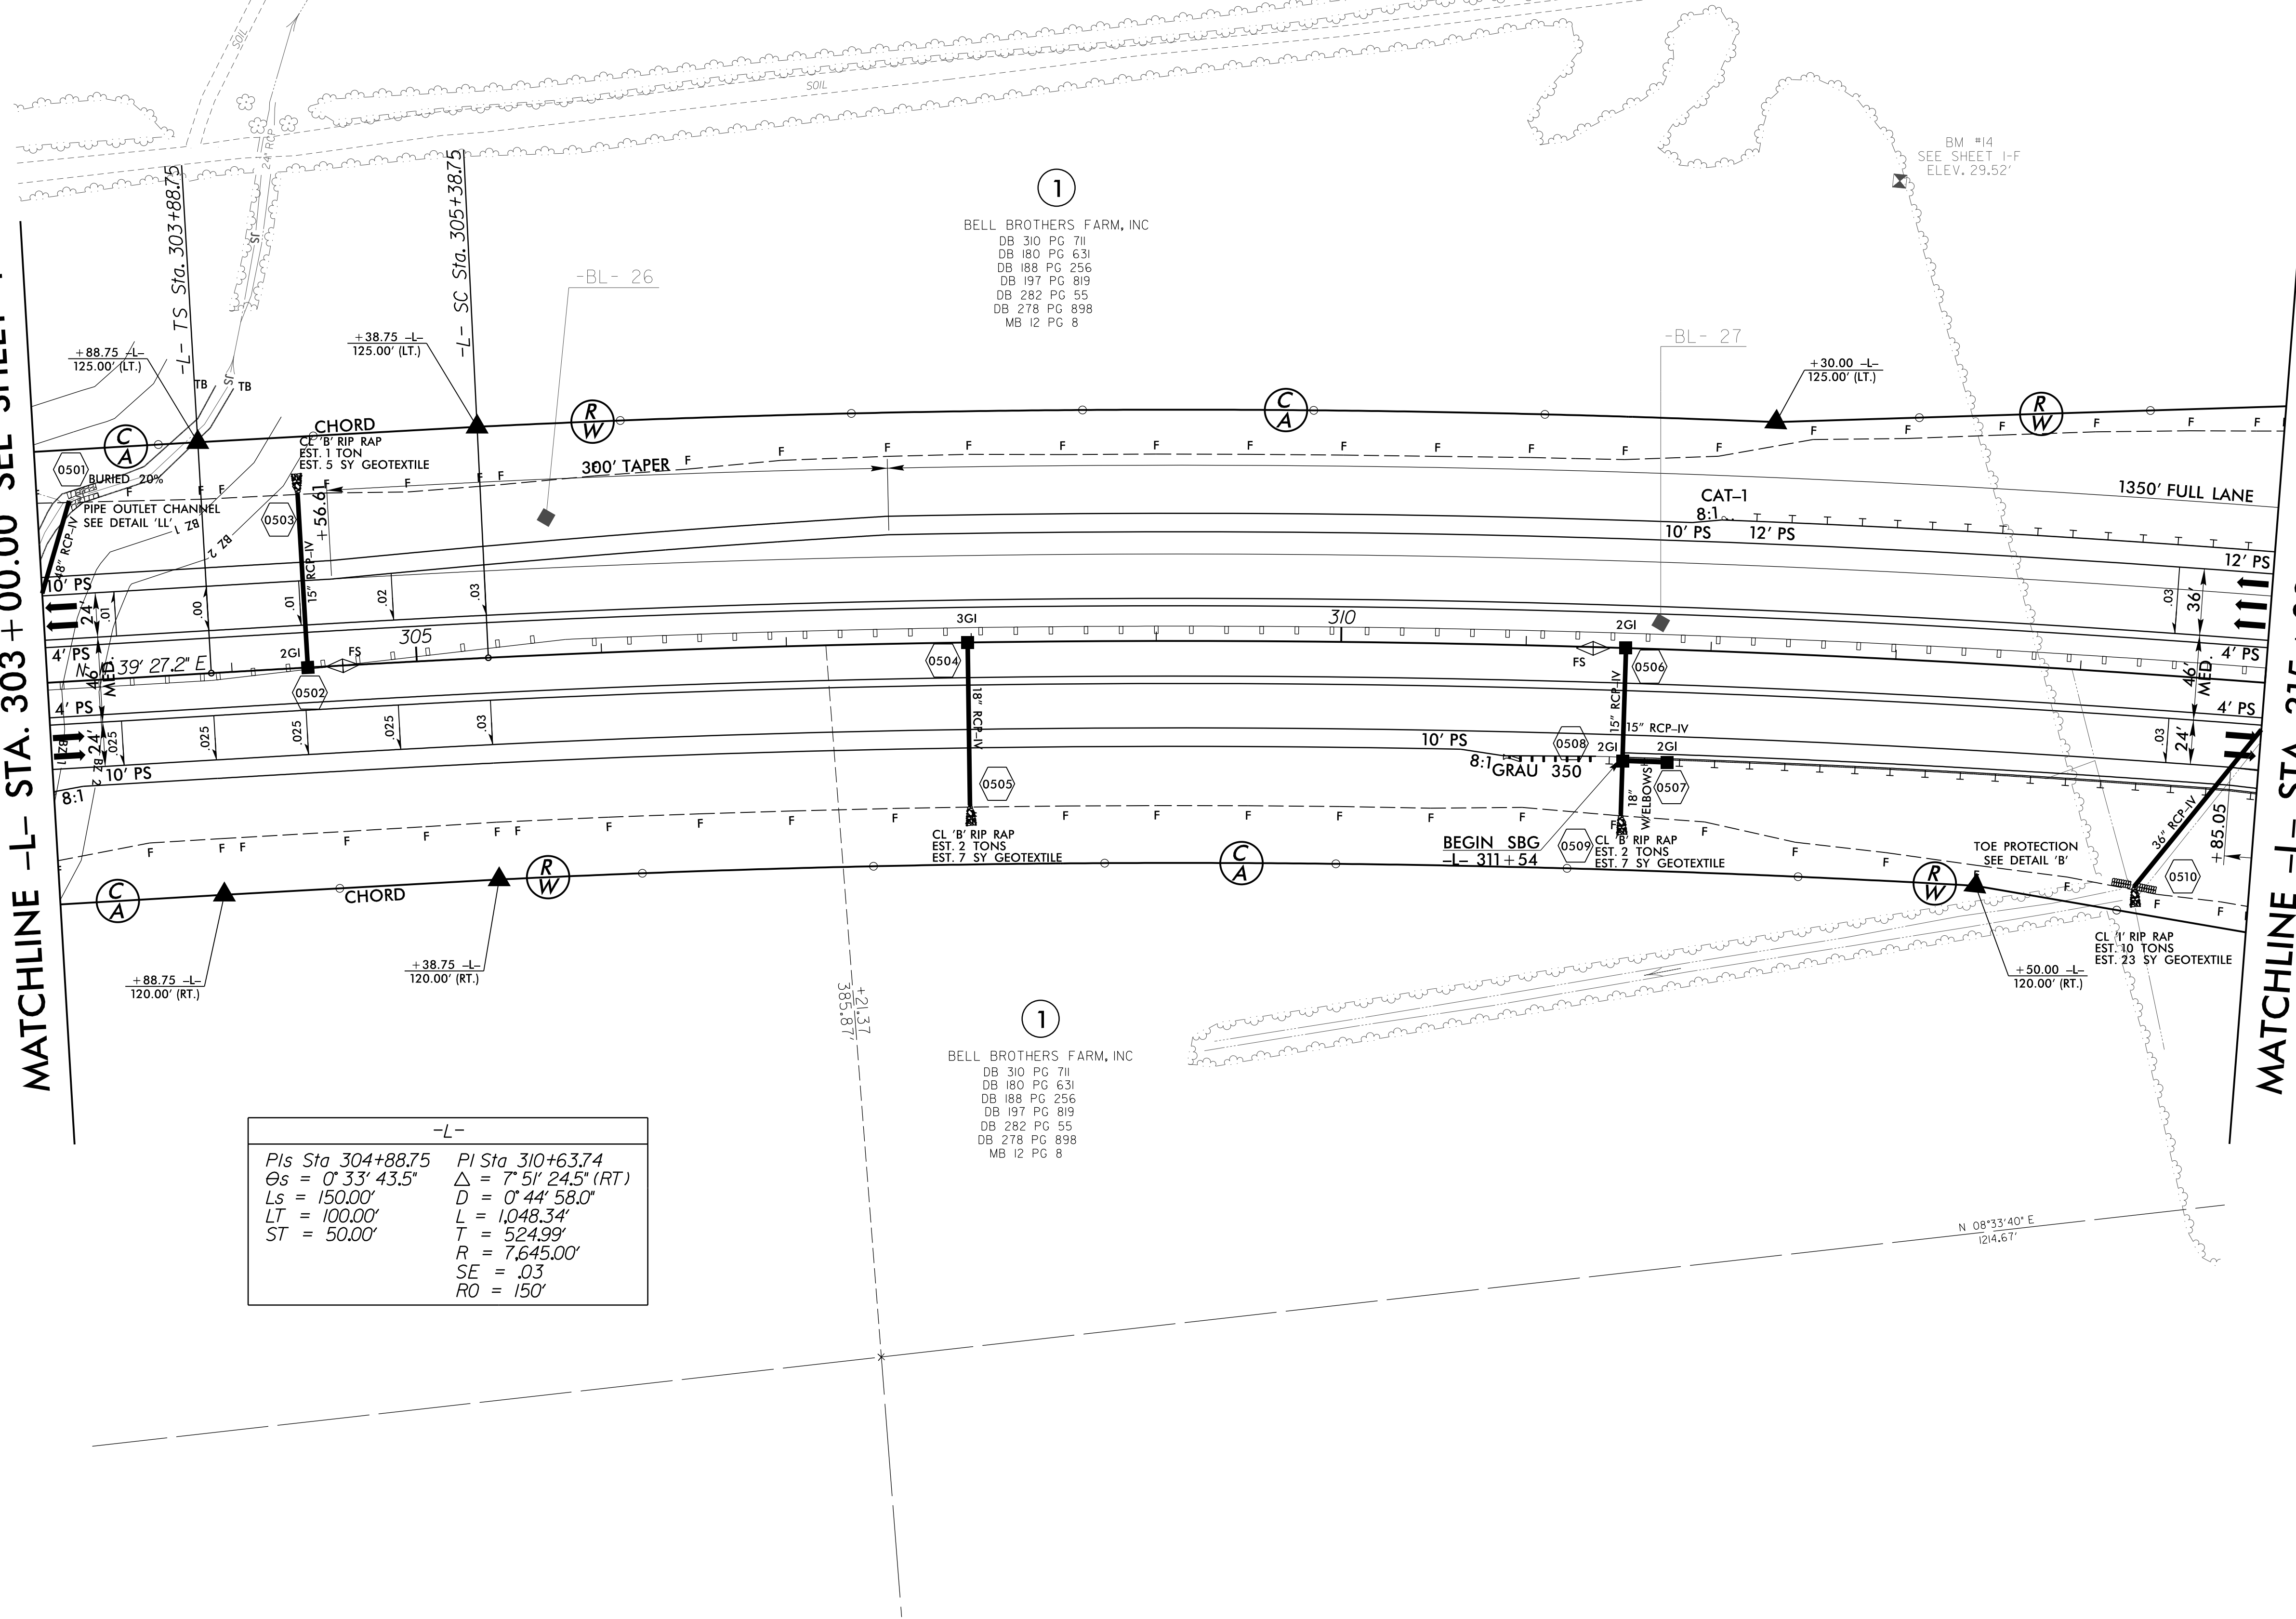

-L-

Pls Sta 304+88.75	Pl Sta 310+63.74
$\theta_s = 0^\circ 33' 43.5''$	$\Delta = 7^\circ 51' 24.5''$ (RT)
$L_s = 150.00'$	$D = 0^\circ 44' 58.0''$
$LT = 100.00'$	$L = 1,048.34'$
$ST = 50.00'$	$T = 524.99'$
	$R = 7,645.00'$
	$SE = .03$
	$RO = 150'$

REVISIONS

8/17/99
3/15/2015
F:\Projects\2015\01\Cadd\2514D\Roadway\Proc\N2514D_Rdwy_psh_05.dgn