
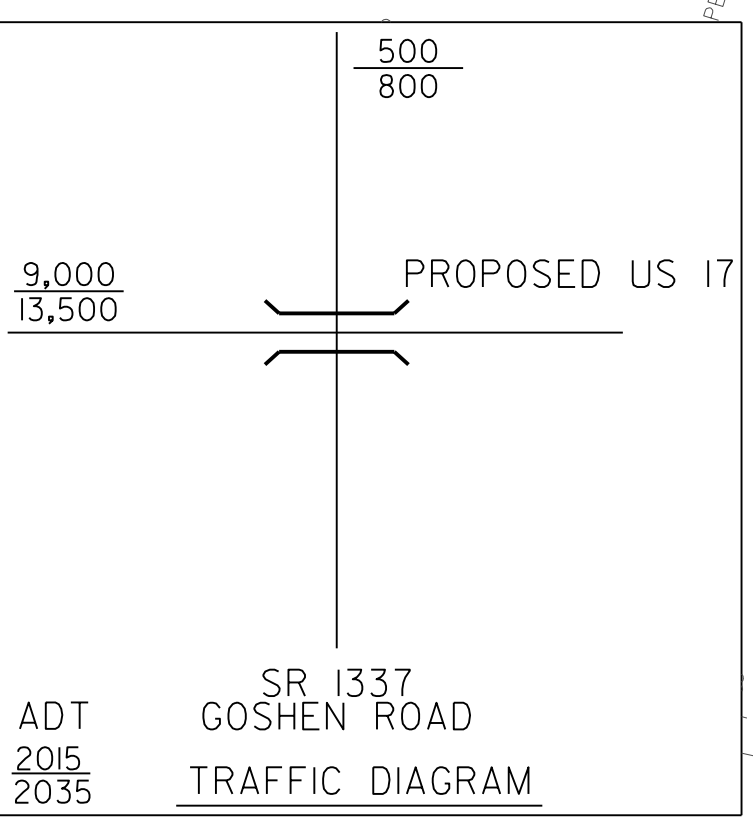
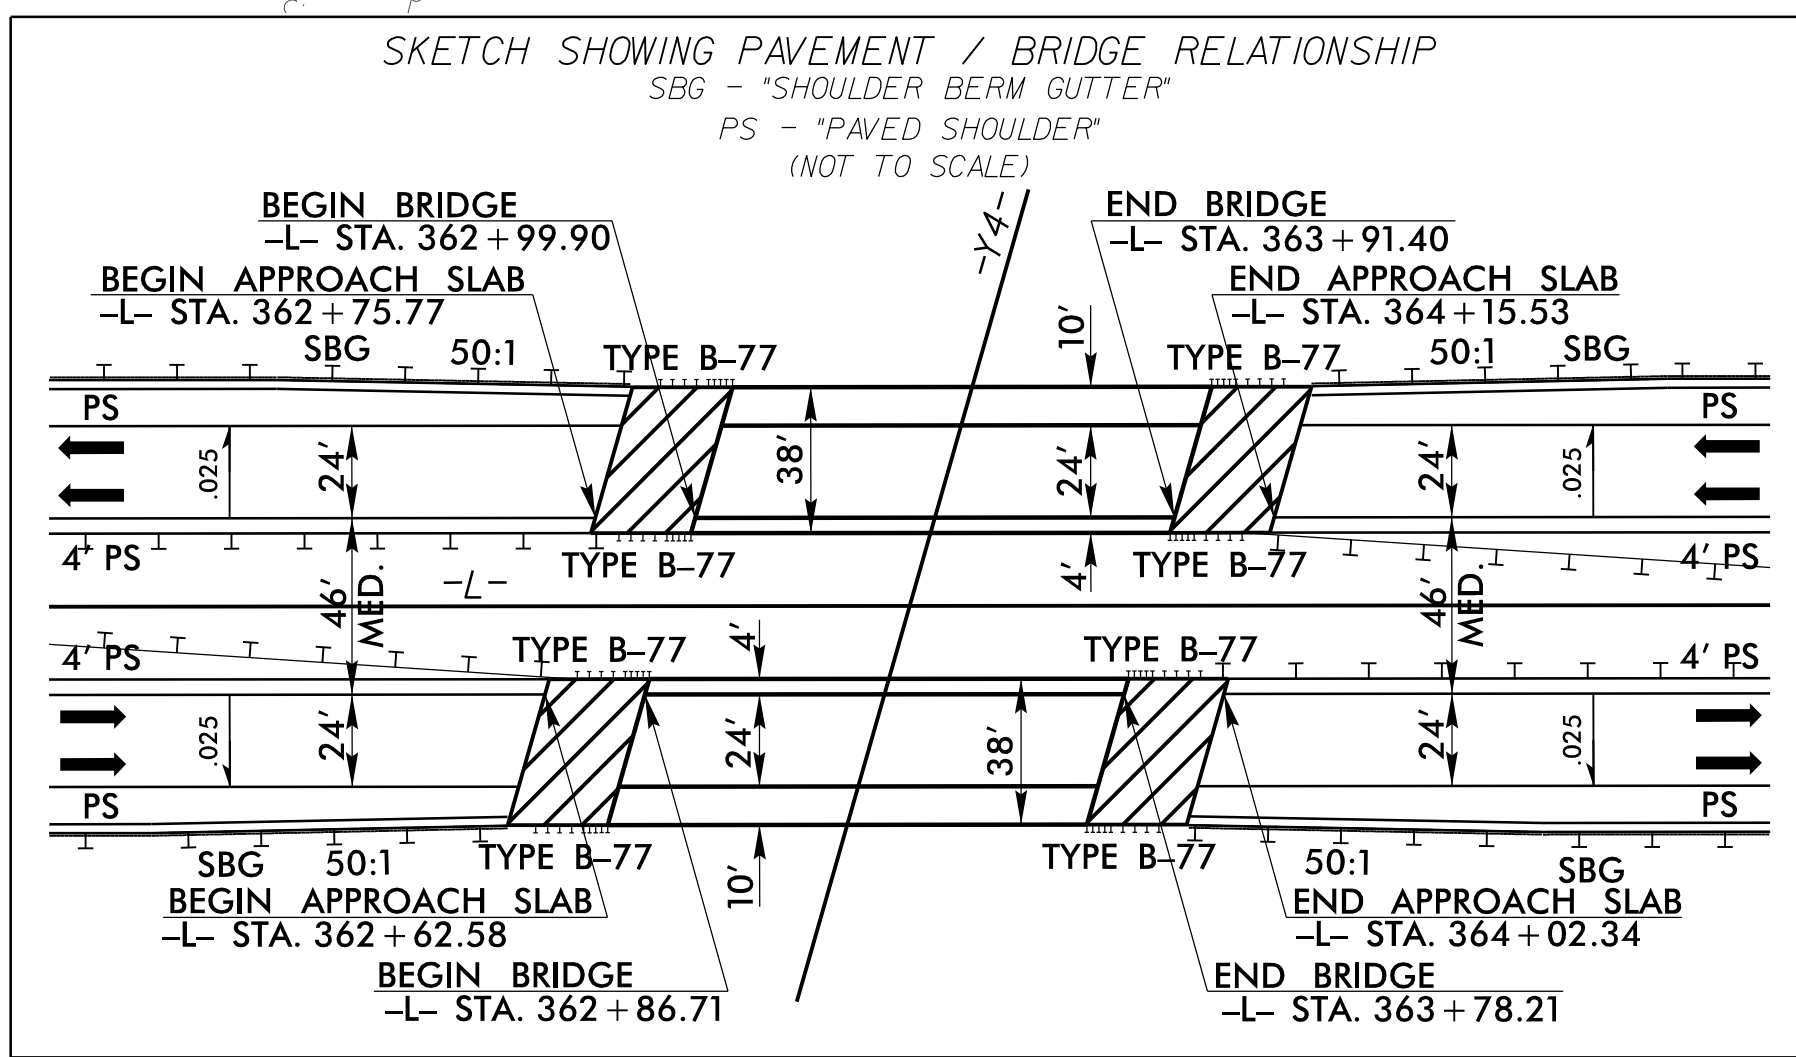


MATCHLINE -L- STA. 354 + 00.00 SEE SHEET 7

MATCHLINE -DRV3- STA. 14 + 00.00 SEE SHEET 9

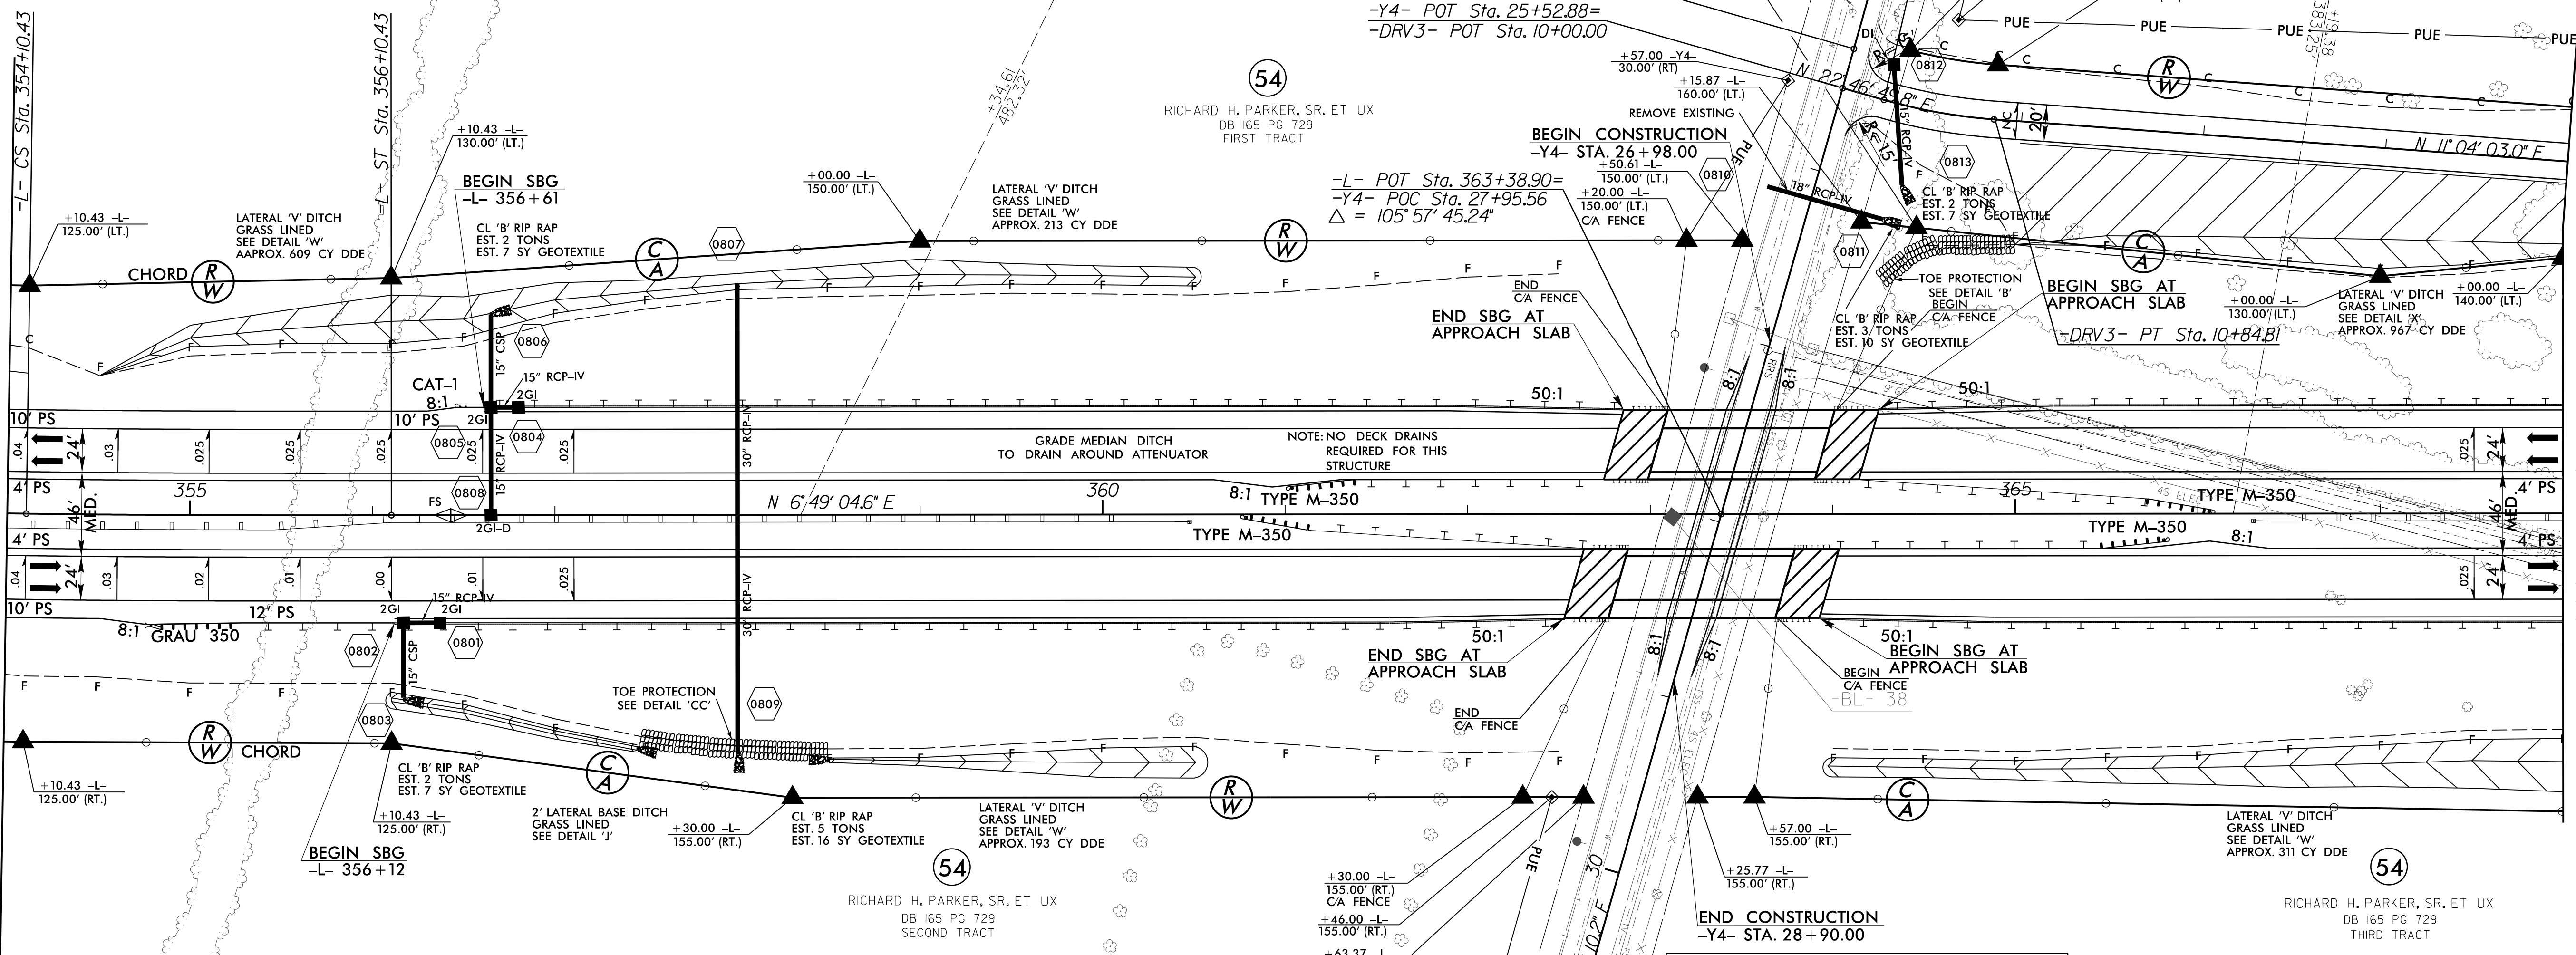

Pi Sta 347+21.81	Pis Sta 354+77.10
$\Delta = 12^{\circ} 04' 25.6''$ (LT)	$\Theta_s = 0^{\circ} 52' 24.3''$
$D = 0^{\circ} 52' 24.3''$	$L_s = 200.00'$
$L = 1,382.37'$	$LT = 133.33'$
$T = 693.75'$	$ST = 66.67'$
$R = 6,560.00'$	
$SE = .04$	
$RO = 200'$	

-Y4-	-DRV3-
Pi Sta 23+71.52	Pi Sta 10+54.26
$\Delta = 5^{\circ} 41' 48.8''$ (RT)	$\Delta = 1^{\circ} 42' 46.8''$ (LT)
$D = 1^{\circ} 47' 25.8''$	$D = 19^{\circ} 05' 54.9''$
$L = 318.17'$	$L = 61.33'$
$T = 159.22'$	$T = 30.77'$
$R = 3,200.00'$	$R = 300.00'$

SEE SHEET 34 FOR -L- PROFILE
SEE SHEET 51 FOR -Y4- PROFILE
SEE SHEET 51 FOR -DRV3- PROFILE
SEE SHEETS S3-001 THRU S3-023 FOR STRUCTURE PLANS
SEE SHEETS S4-001 THRU S4-023 FOR STRUCTURE PLANS

REVISIONS

8/17/99
3/16/2015
C:\cadd\2514D\Roadway\Proc\N2514D_RdBy_psh_08.dgn