




PROJECT REFERENCE NO. R-2514D	SHEET NO. 10
RW SHEET NO.	
ROADWAY DESIGN ENGINEER SEAL 033871 3/19/2015 Daniel W. Gardner, Jr.	HYDRAULICS ENGINEER SEAL 039745 3/20/2015 Jonathan Kyle Moore

NAD 83/NSRS 2007

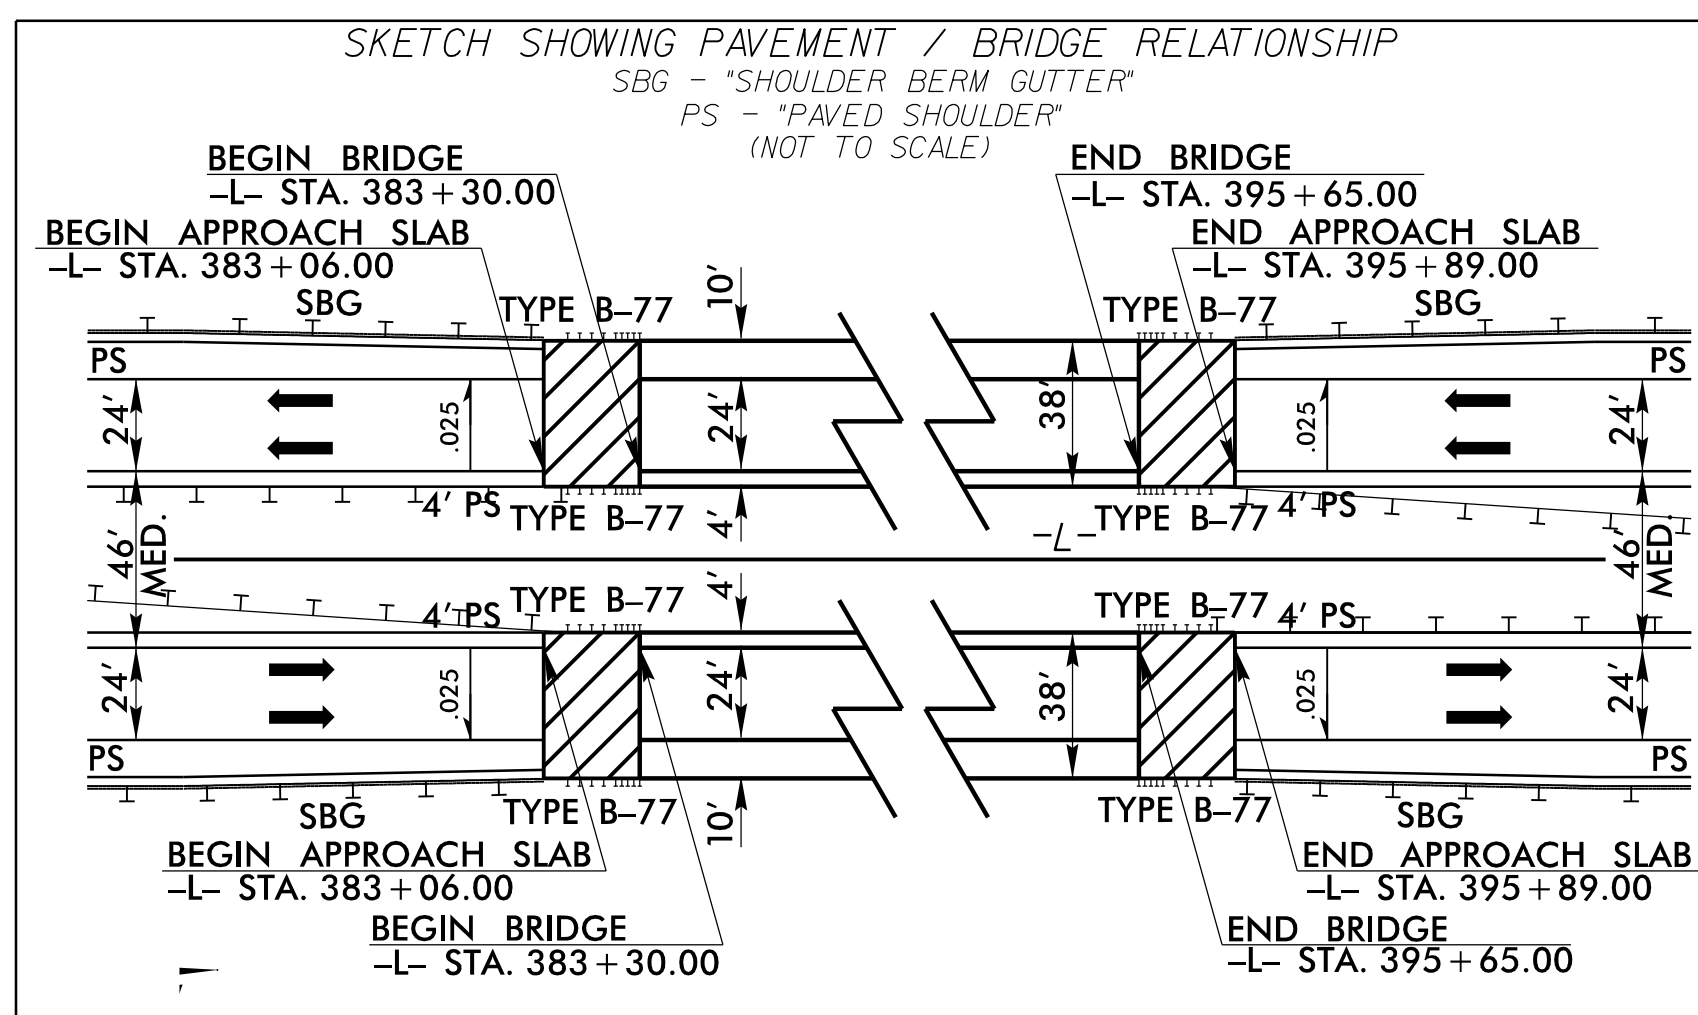

MATCHLINE -L- STA. 382 + 00.00 SEE SHEET 9

MATCHLINE -L- STA. 396 + 00.00 SEE SHEET 11

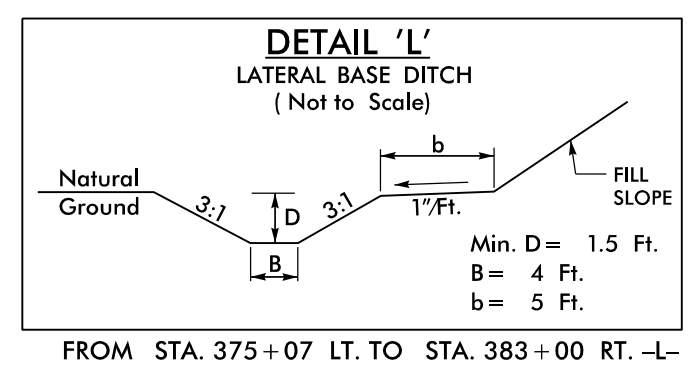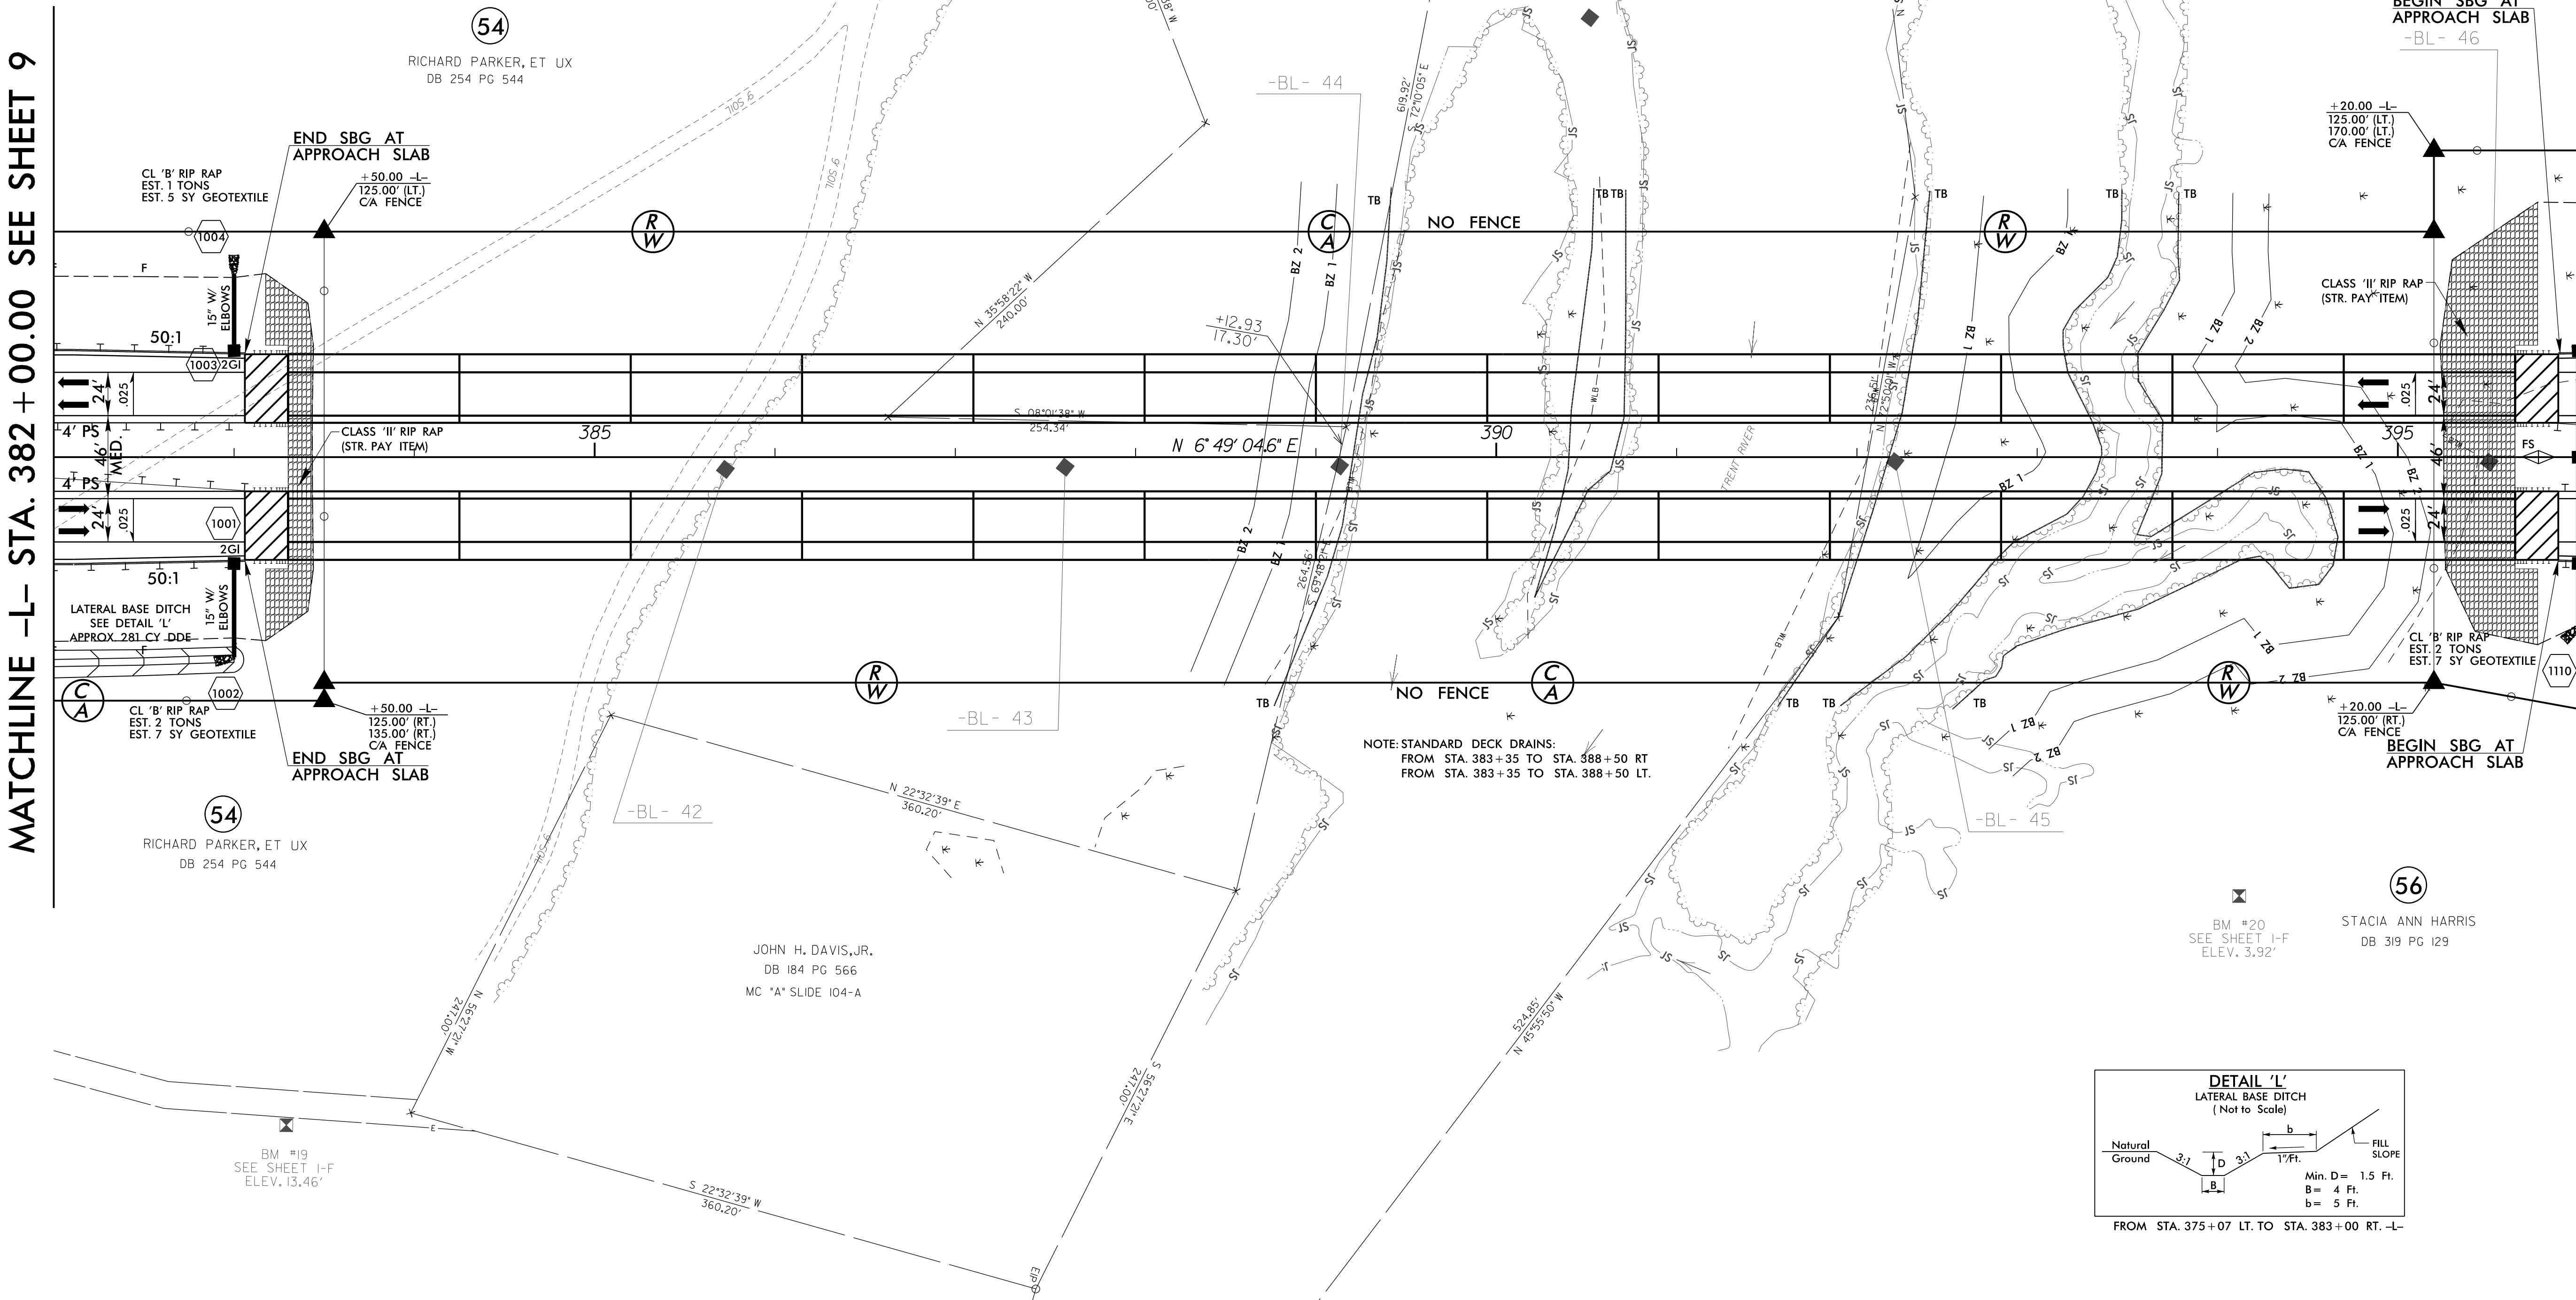

SEE SHEET 35 FOR -L- PROFILE
SEE SHEETS S7-001 THRU S7-068 FOR STRUCTURE PLANS
SEE SHEETS S8-001 THRU S8-068 FOR STRUCTURE PLANS

SBG - "SHOULDER BERM GUTTER"

REVISIONS

8/17/99
 3/16/2015
 P:\625201\Cadd\NR2514D\Roadway\Proj\NR2514D_BBH.psh_10.dgn
 10/11/2015