


-Y5-  
 $PI Sta. 11+65.79$   
 $\Delta = 9^{\circ} 35' 48.1'' (LT)$   
 $D = 2^{\circ} 54' 03.8''$   
 $L = 330.80'$   
 $T = 165.79'$   
 $R = 1,975.00'$

NAD 83/NSRS 2007

MATCHLINE -L- STA. 422 + 00.00 SEE SHEET 12


MATCHLINE -L- STA. 435 + 00.00 SEE SHEET 14

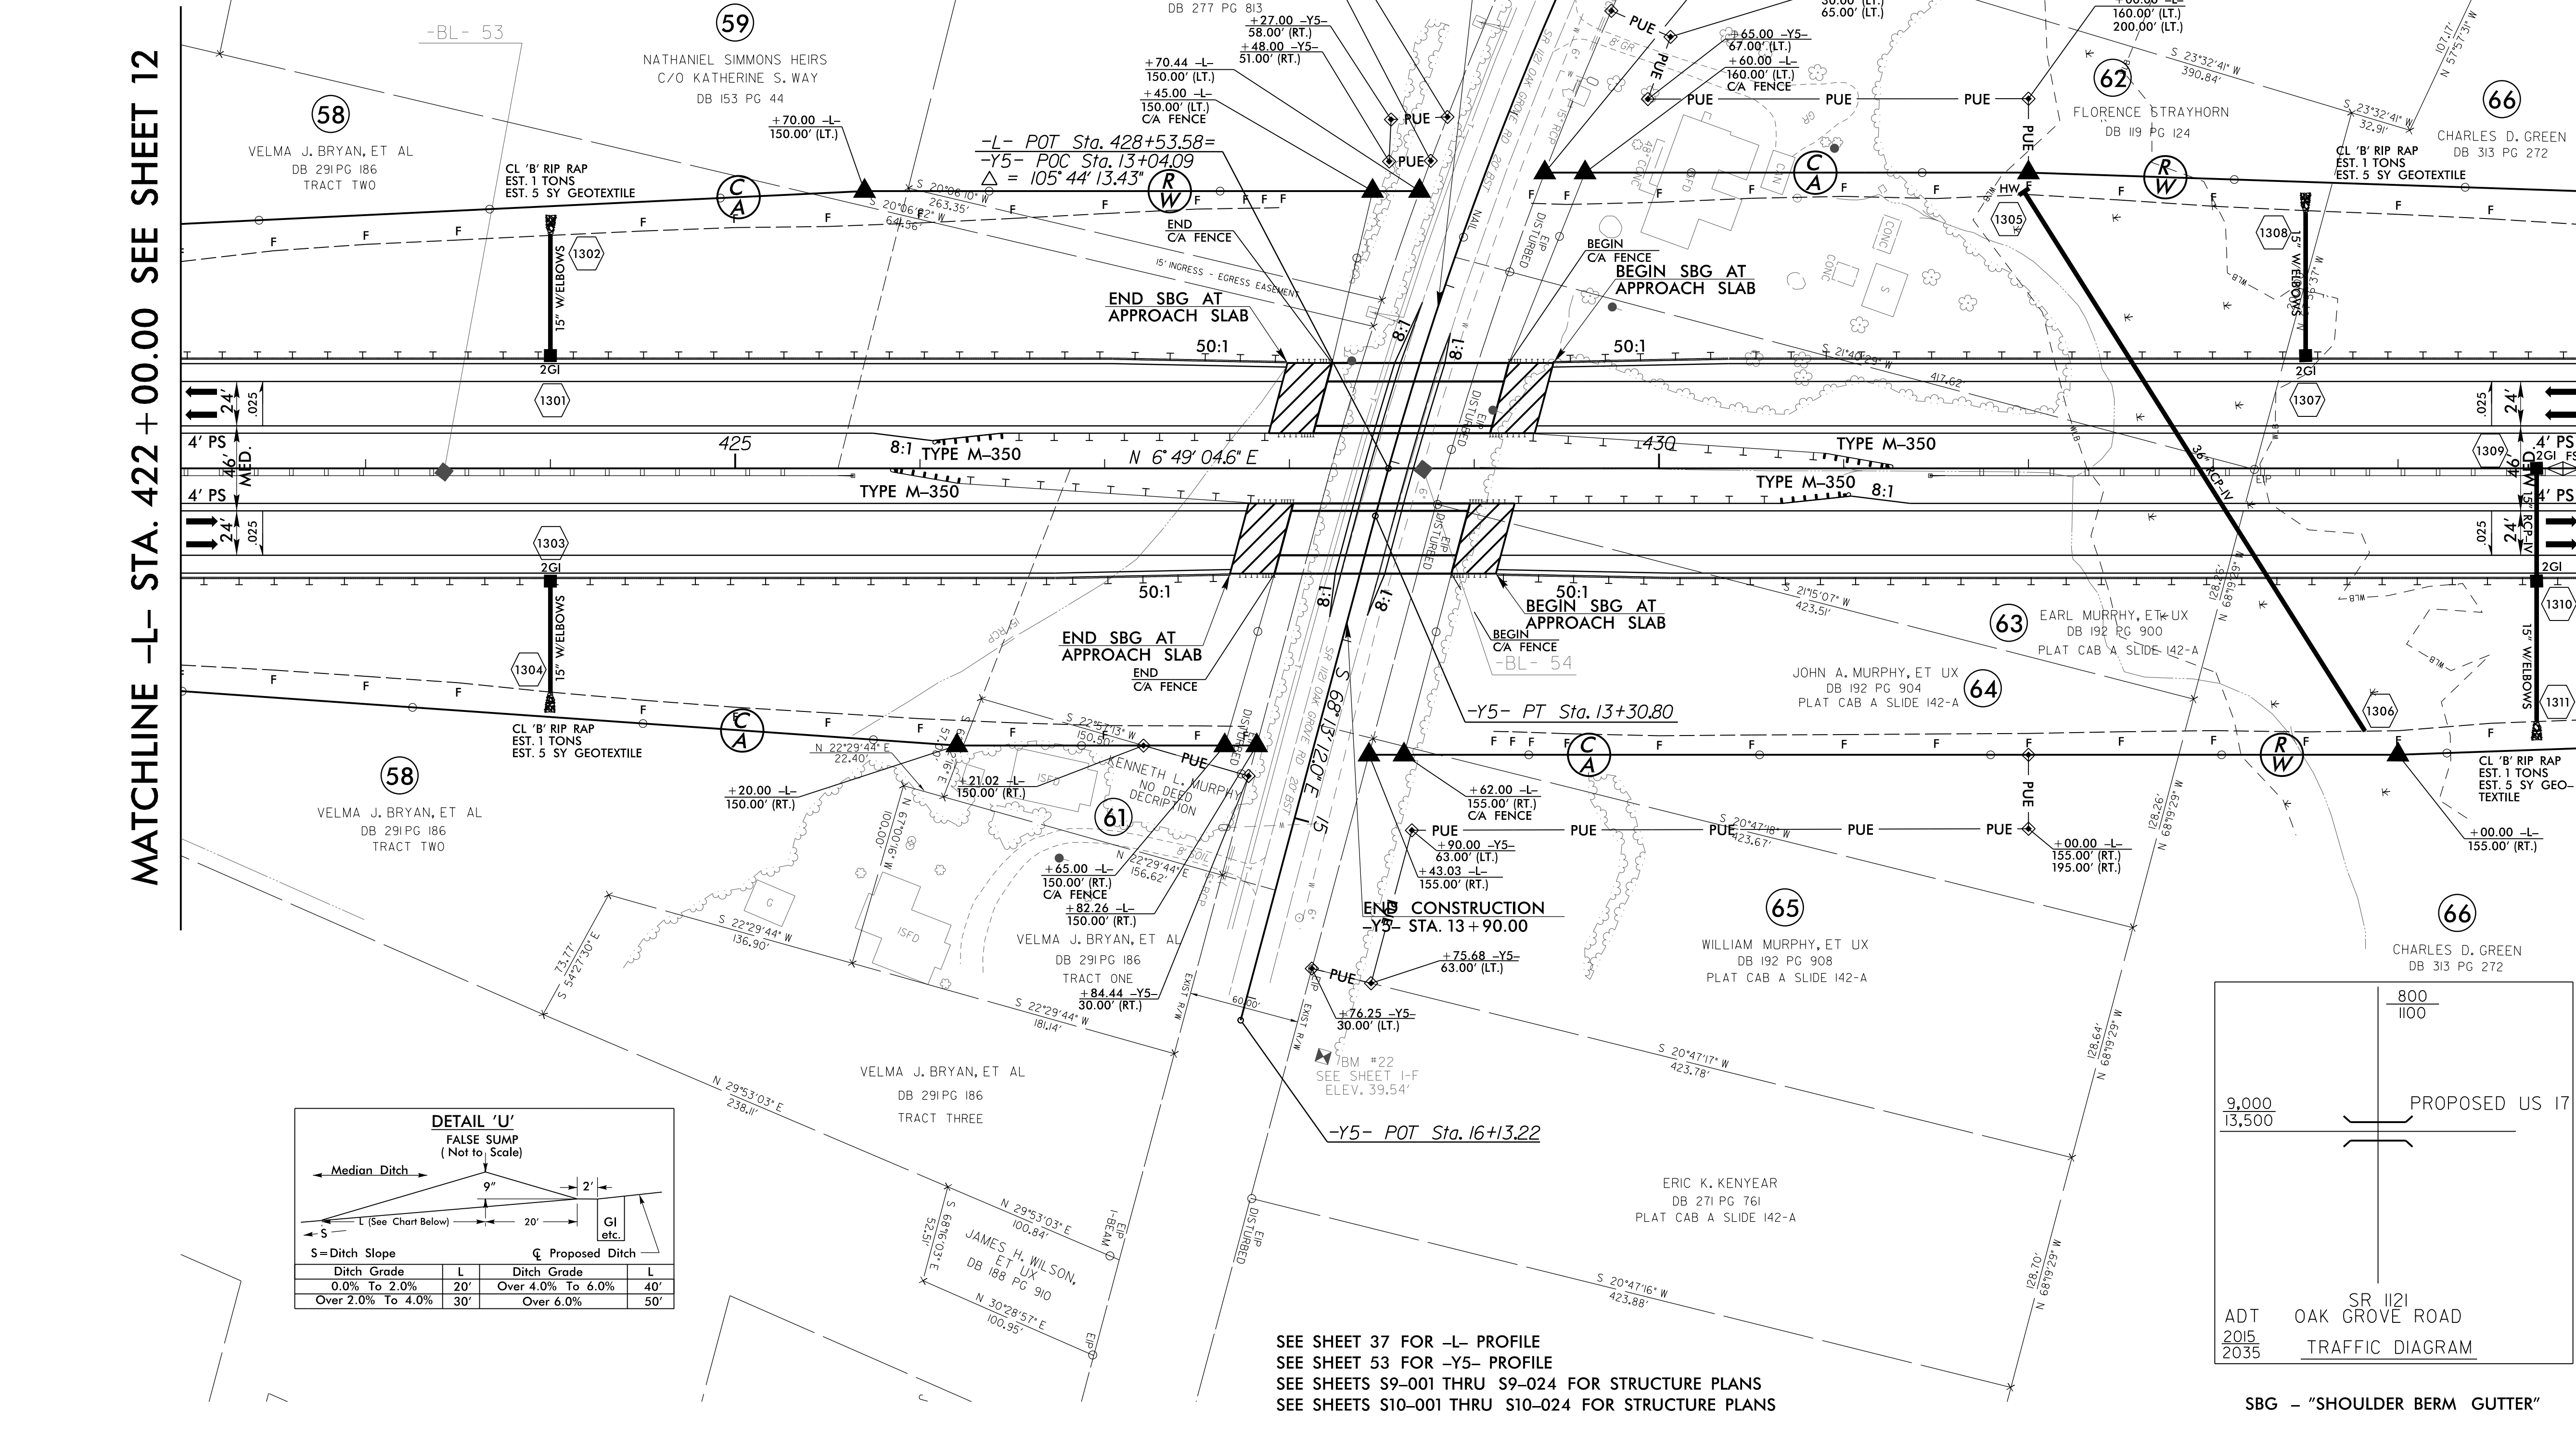

**DETAIL 'U'**  
 FALSE SUMP  
 (Not to Scale)

Ditch Grade	L	Ditch Grade	L
0.0% To 2.0%	20'	Over 4.0% To 6.0%	40'
Over 2.0% To 4.0%	30'	Over 6.0%	50'

SEE SHEET 37 FOR -L- PROFILE  
 SEE SHEET 53 FOR -Y5- PROFILE  
 SEE SHEETS S9-001 THRU S9-024 FOR STRUCTURE PLANS  
 SEE SHEETS S10-001 THRU S10-024 FOR STRUCTURE PLANS

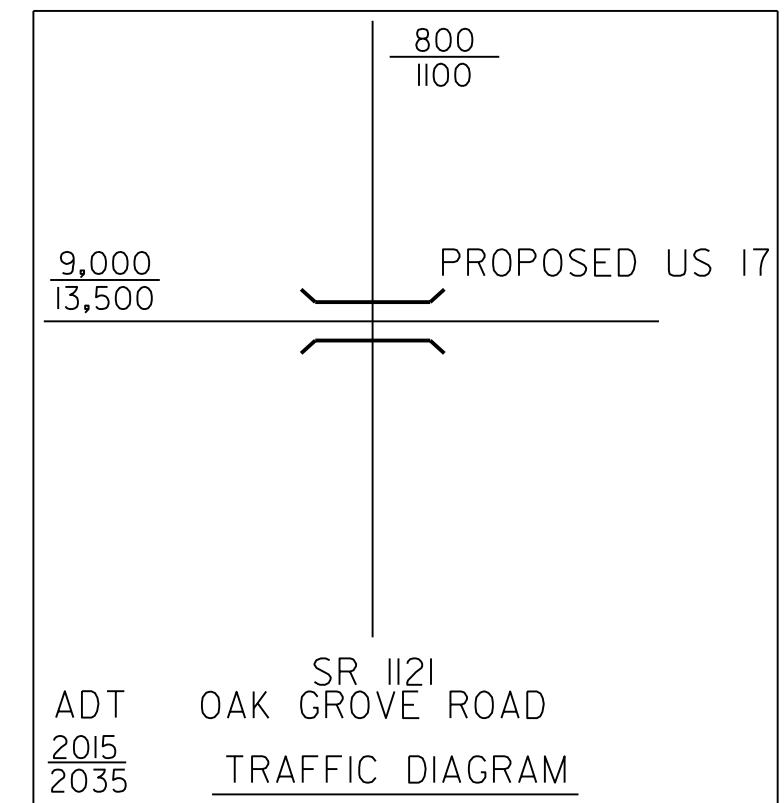

SBG - "SHOULDER BERM GUTTER"

REVISIONS

8/17/99  
 3/16/2015  
 P:\625201\Cadd\2514D\Roadway\Proj\NR2514D\_Roadway.dwg  
 3/19/2015  
 Daniel W. Gardner, Jr.