
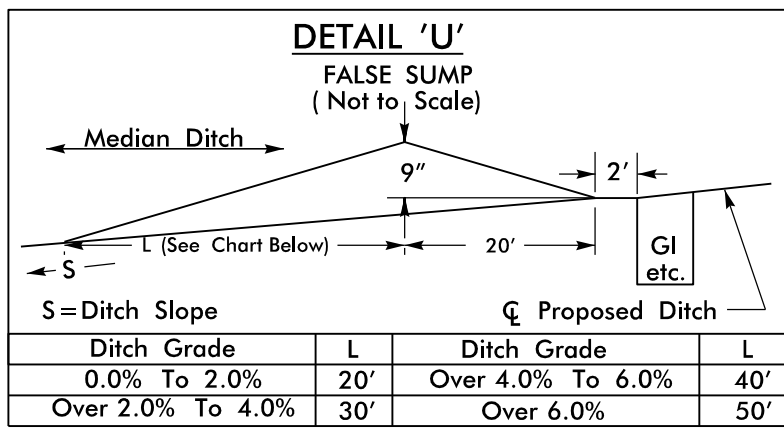
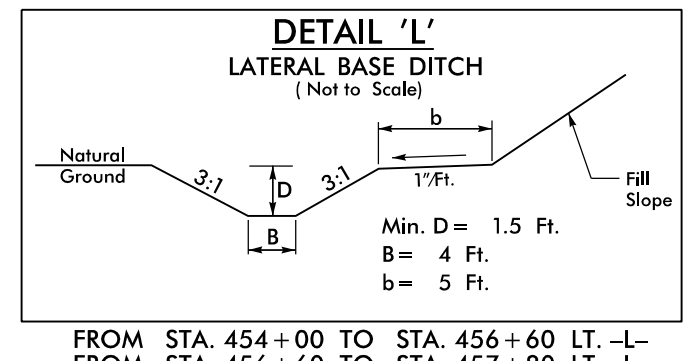



NAD 83/NSRS 2007

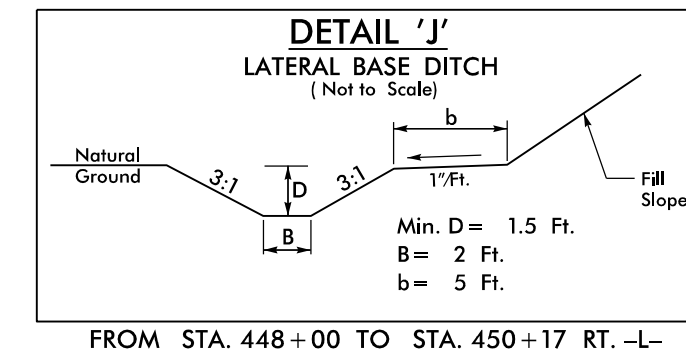

WRIGHT A. HILL HEIRS
DB 161 PG 485
PC *A* SLIDE 175

MATCHLINE -L- STA. 448 + 00.00 SEE SHEET 14

MATCHLINE -L- STA. 467 + 00.00 SEE SHEET 16

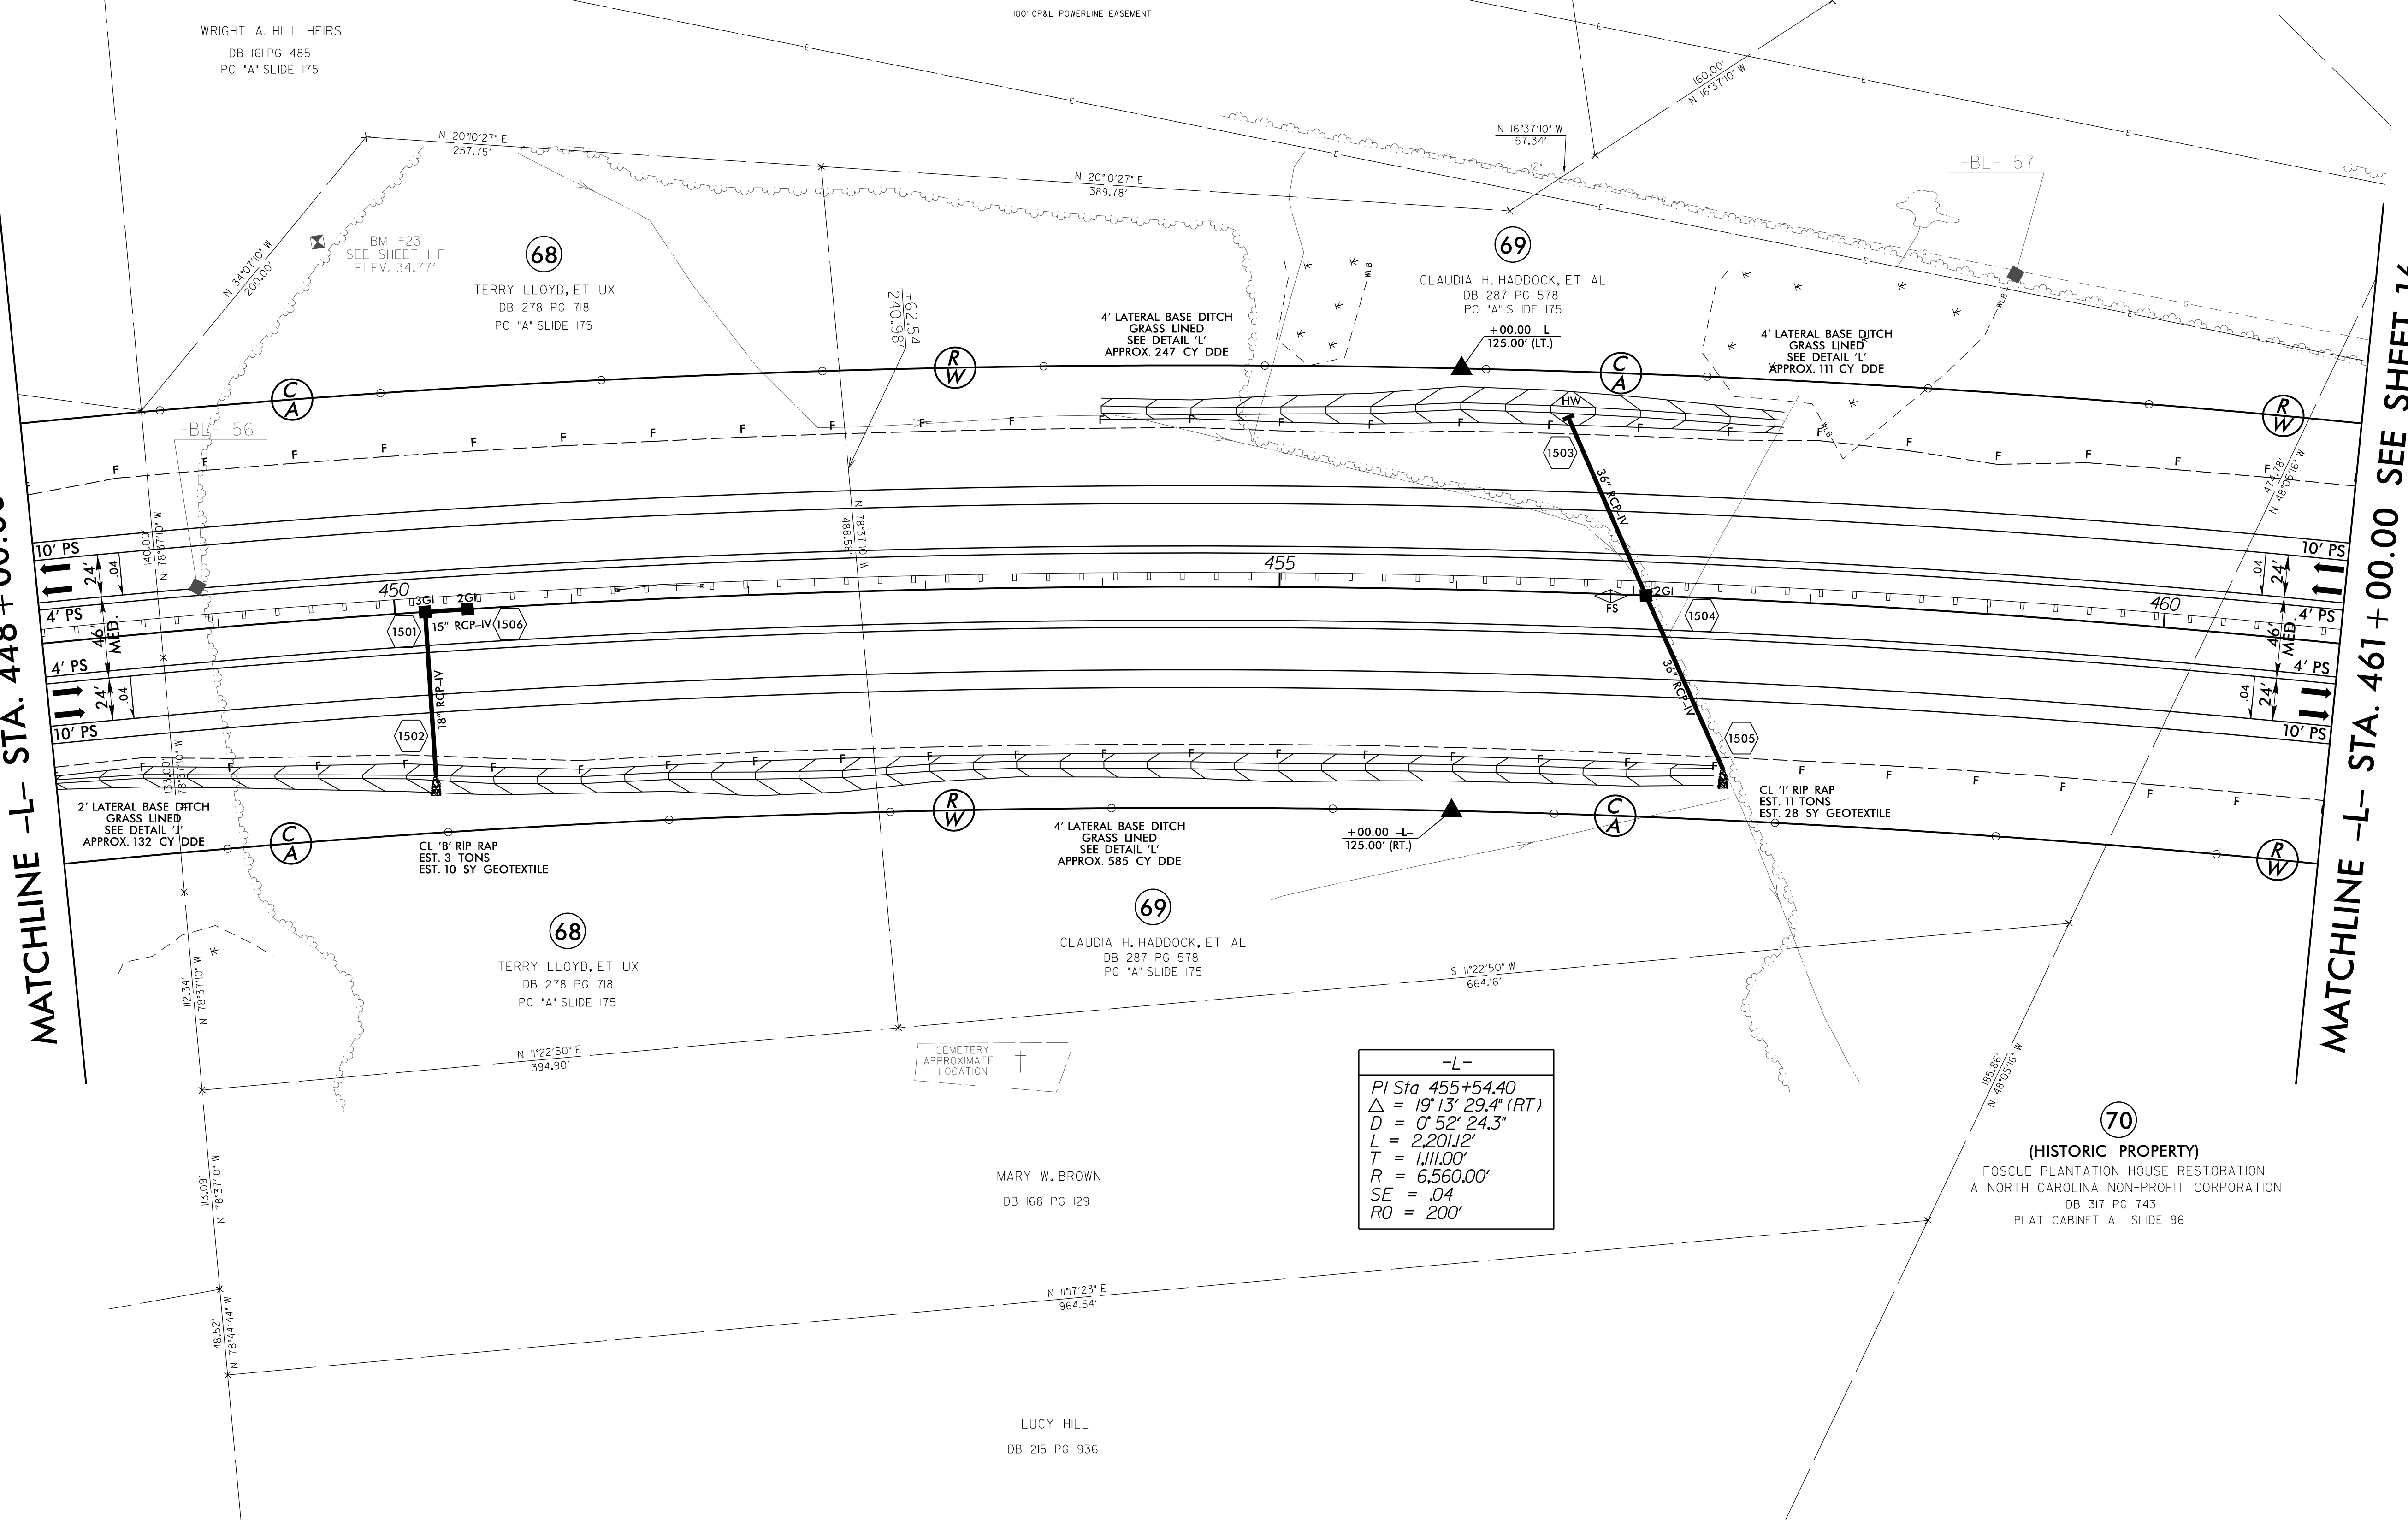

-L-
PI Sta 455+54.40
 $\Delta = 19' 13' 29.4'' (RT)$
 $D = 0' 52' 24.3''$
 $L = 2,201.12'$
 $T = 1,111.00'$
 $R = 6,560.00'$
 $SE = .04$
 $RO = 200'$

(70)
(HISTORIC PROPERTY)
FOSCUE PLANTATION HOUSE RESTORATION
A NORTH CAROLINA NON-PROFIT CORPORATION
DB 317 PG 743
PLAT CABINET A SLIDE 96

CEMETERY
APPROXIMATE
LOCATION

REVISIONS

8/17/99
 3/15/2015
 P:\152514D\Roadway\Proj\NR2514D_Roadway\psh_15.dgn
 DWG: 15.dgn
 PLOT: 15.plt