
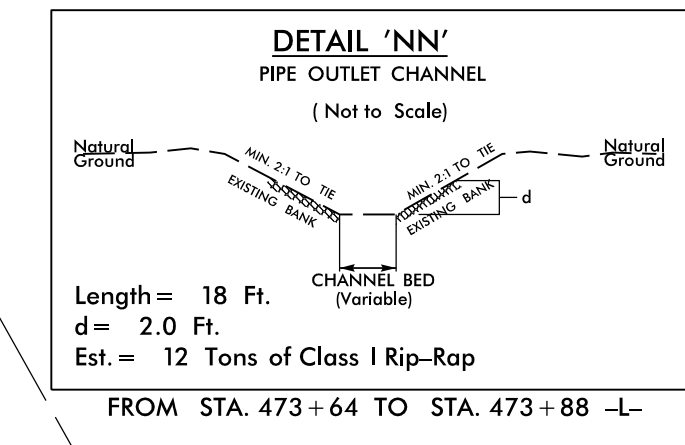


NAD 83/NSRS 2007

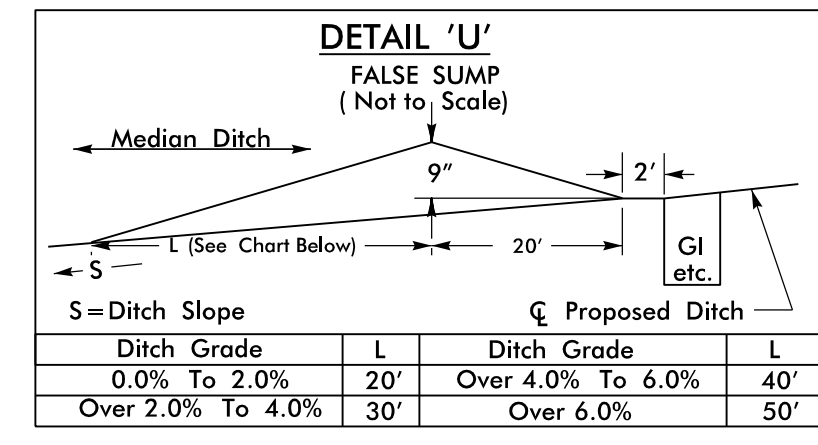


70
(HISTORIC PROPERTY)
FOSCUE PLANTATION HOUSE RESTORATION
A NORTH CAROLINA NON-PROFIT CORPORATION
DB 317 PG 743
PLAT CABINET A SLIDE 96

71
(HISTORIC PROPERTY)
FOSCUE FAMILY LIMITED PARTNERSHIP,
A NORTH CAROLINA LIMITED PARTNERSHIP
DB 274 PG 895
PLAT CABINET A SLIDE 96A

MATCHLINE -L- STA. 461 + 00.00 SEE SHEET 15

MATCHLINE -L- STA. 474 + 00.00 SEE SHEET 17

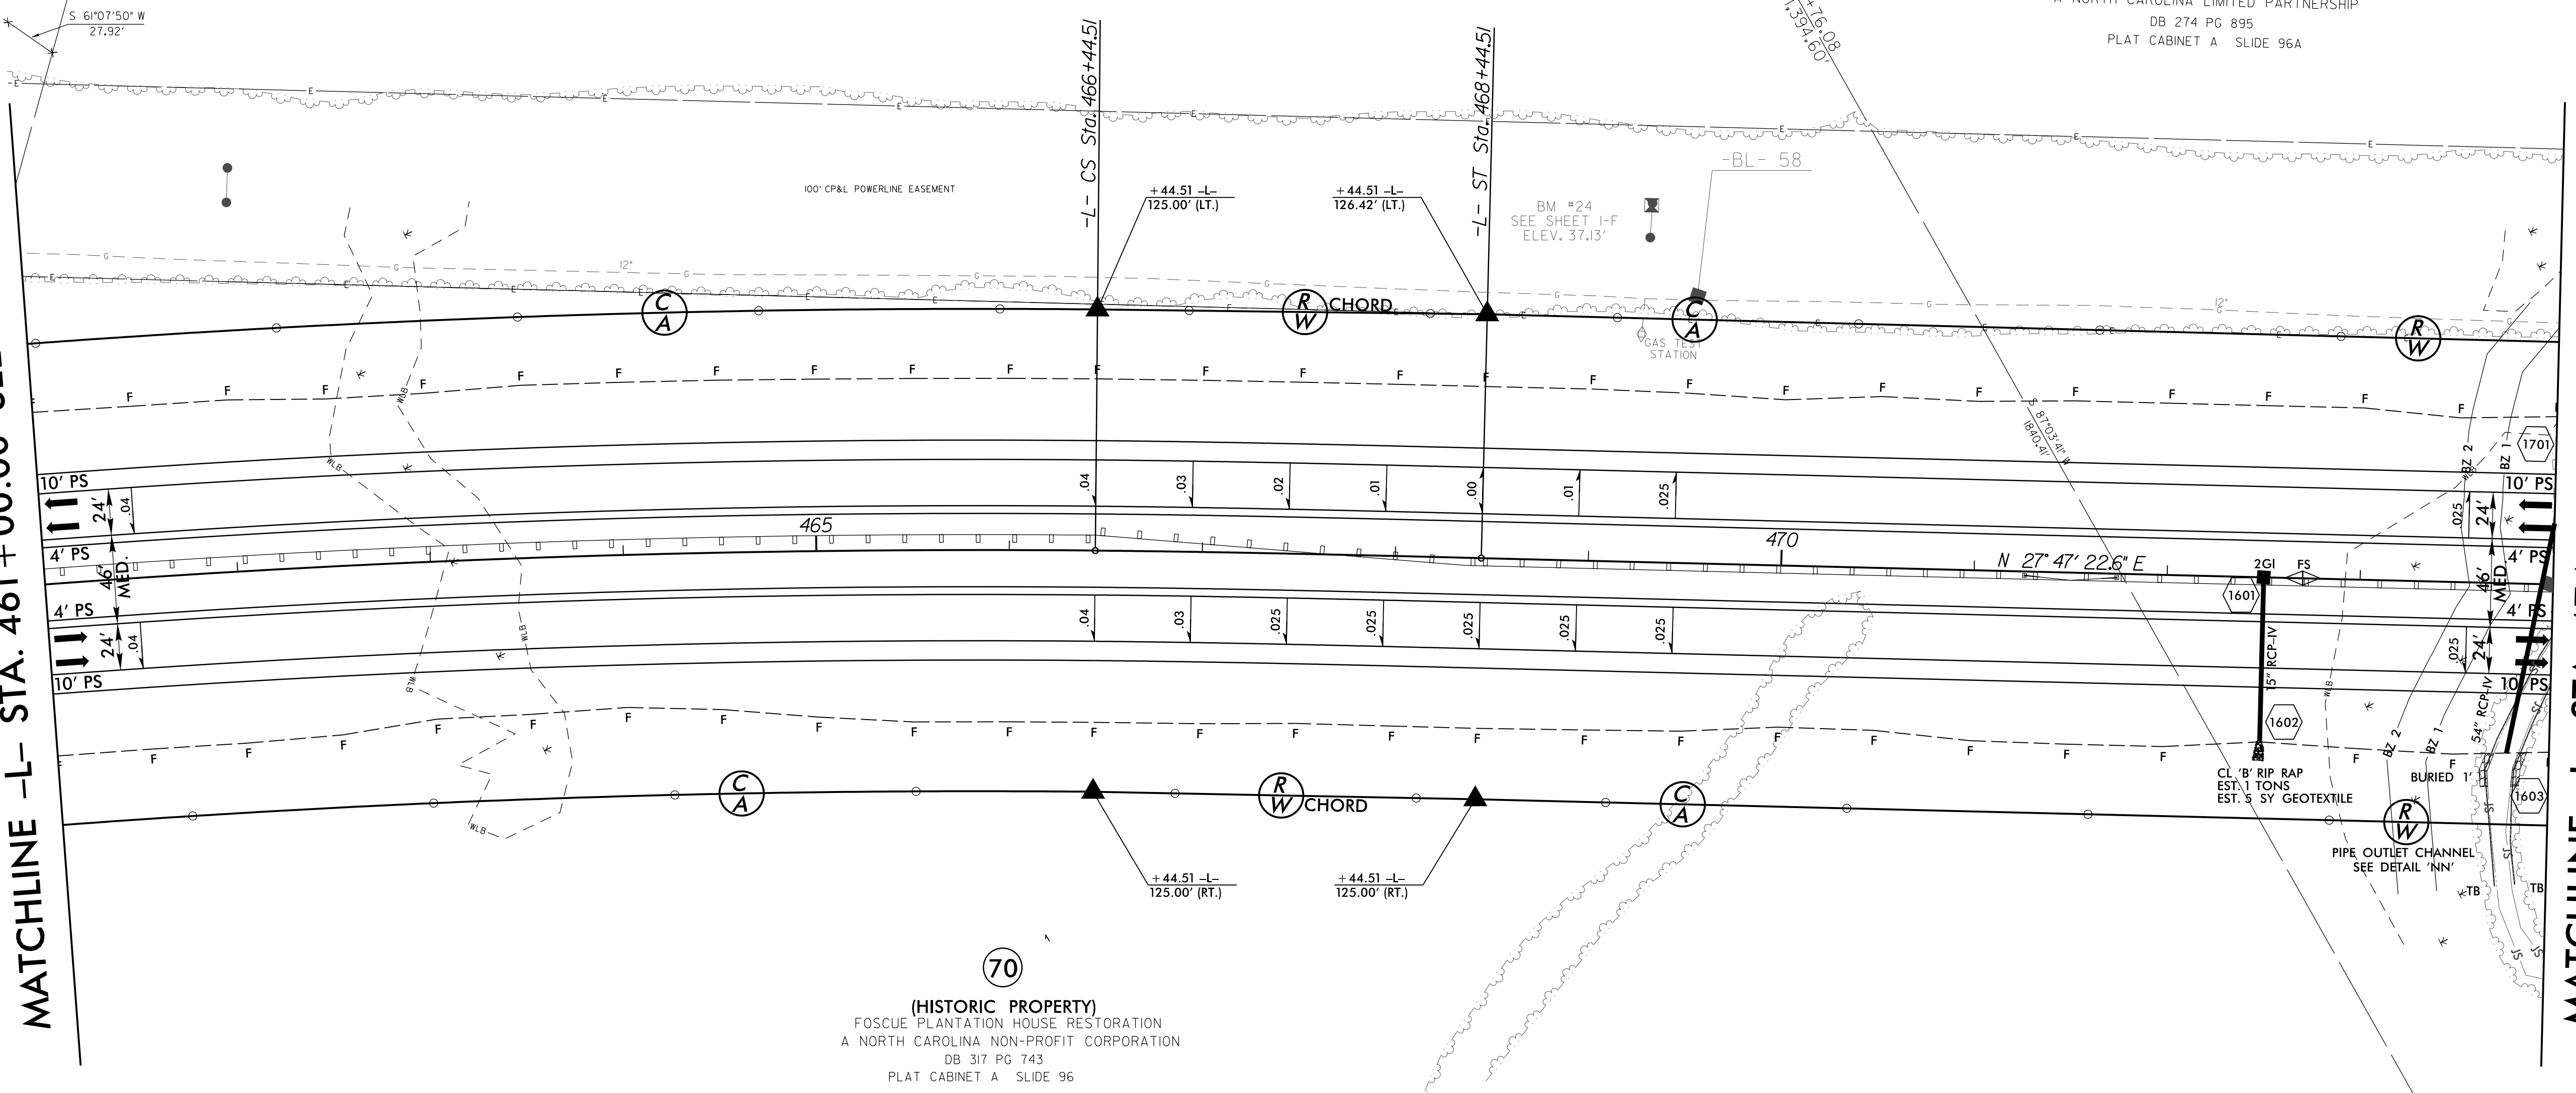

-L-

PI Sta 455+54.40	PIs Sta 467+11.18
$\Delta = 19' 13' 29.4''$ (RT)	$\Theta_s = 0' 52' 24.3''$
$D = 0' 52' 24.3''$	$L_s = 200.00'$
$L = 2,201.12'$	$LT = 133.33'$
$T = 1,111.00'$	$ST = 66.67'$
$R = 6,560.00'$	
$SE = .04$	
$RO = 200'$	

70
(HISTORIC PROPERTY)
FOSCUE PLANTATION HOUSE RESTORATION
A NORTH CAROLINA NON-PROFIT CORPORATION
DB 317 PG 743
PLAT CABINET A SLIDE 96

REVISIONS

8/17/99
3/15/2015
P:\2514D\Roadway\Proj\NR2514D_Roadway\16.dgn