
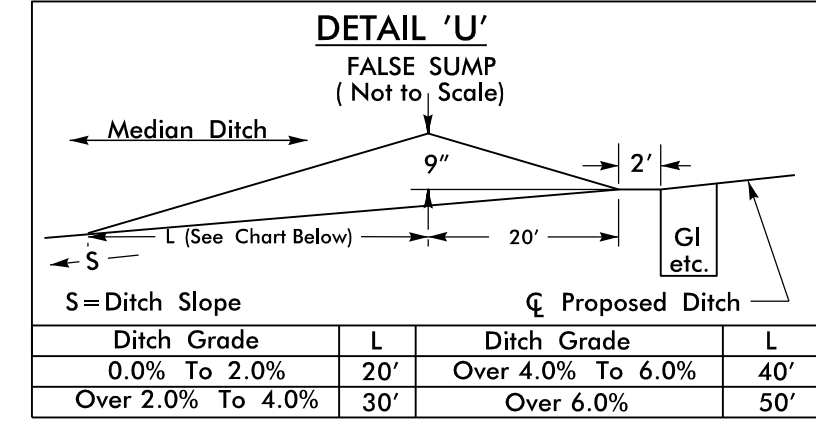
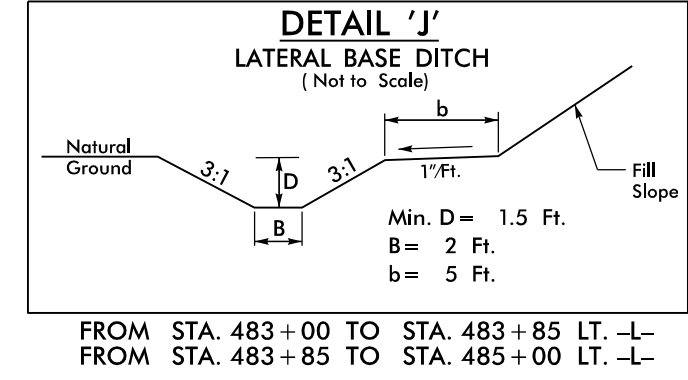
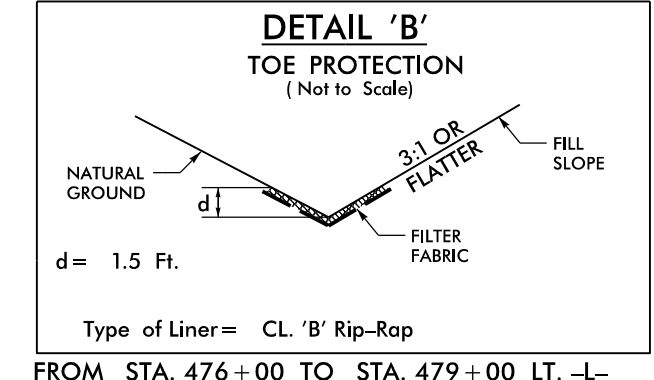


(71)
(HISTORIC PROPERTY)
FOSCUE FAMILY LIMITED PARTNERSHIP,
A NORTH CAROLINA LIMITED PARTNERSHIP
DB 274 PG 895
PLAT CABINET A SLIDE 96A

(72)
STEPHEN P. CLARY
DB 289 PG 787

MATCHLINE -L- STA. 474 + 00.00 SEE SHEET 16

MATCHLINE -L- STA. 488 + 00.00 SEE SHEET 18

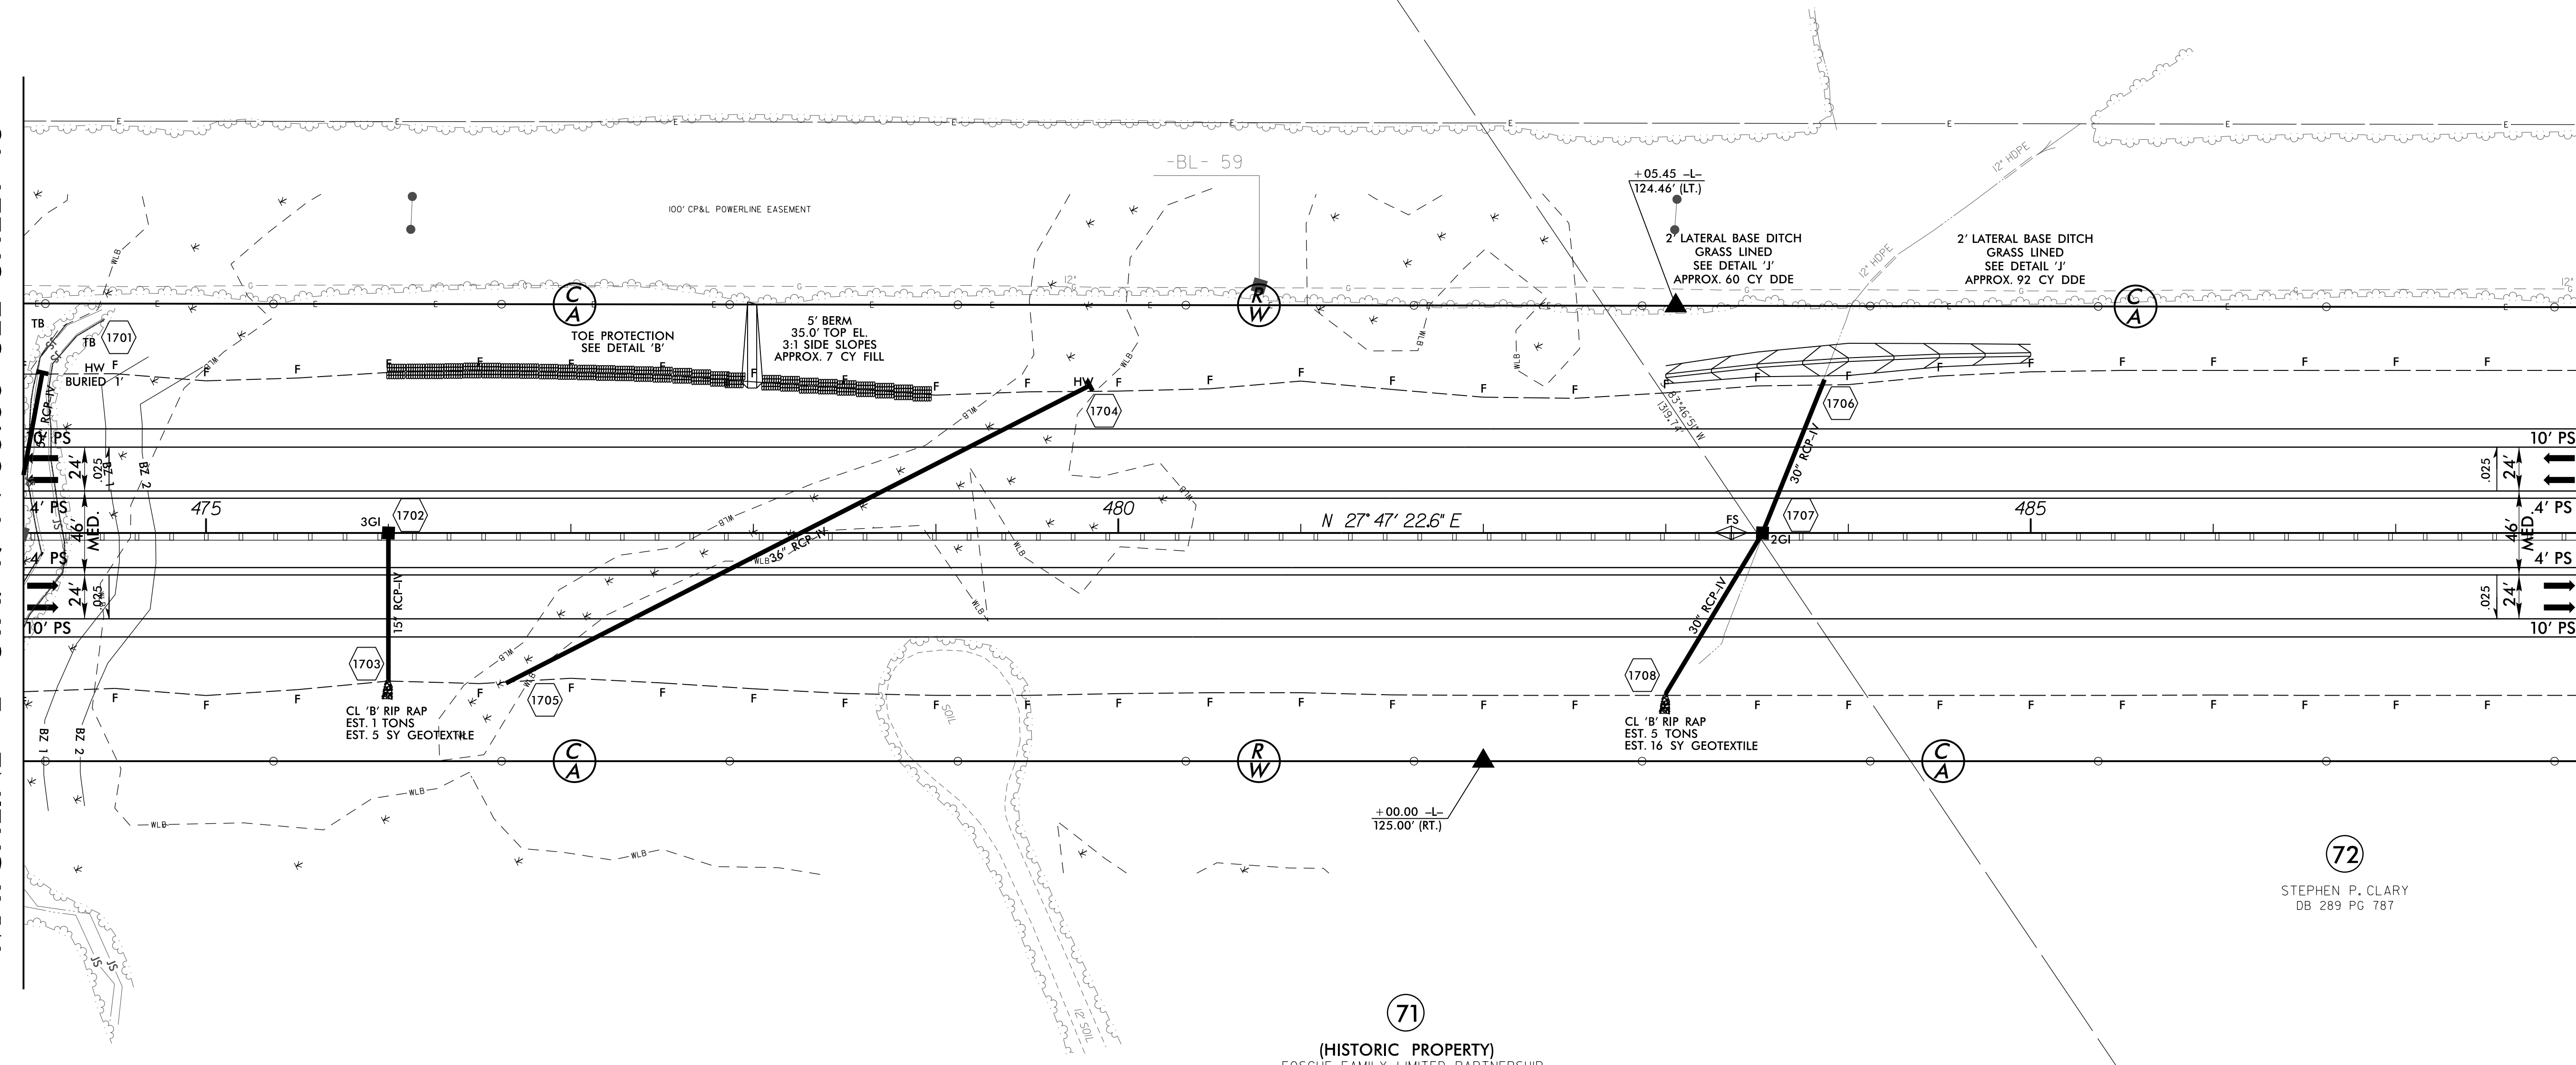

(71)
(HISTORIC PROPERTY)
FOSCUE FAMILY LIMITED PARTNERSHIP,
A NORTH CAROLINA LIMITED PARTNERSHIP
DB 274 PG 895
PLAT CABINET A SLIDE 96A

(72)
STEPHEN P. CLARY
DB 289 PG 787

REVISIONS

8/17/99
3/15/2015
P:\2514D\Roadway\Proj\NR2514D_Roadway\17.dgn
3/15/2015
3/15/2015