


PROJECT REFERENCE NO. R-2514D	SHEET NO. 19
RW SHEET NO.	
ROADWAY DESIGN ENGINEER SEAL 033871 Daniel W. Gardner, Jr.	HYDRAULICS ENGINEER SEAL 039745 Jonathan Kyle Moore

NAD 83/NSRS 2007

71
(HISTORIC PROPERTY)
FOSCUE FAMILY LIMITED PARTNERSHIP,
A NORTH CAROLINA LIMITED PARTNERSHIP
DB 274 PG 895
PLAT CABINET A SLIDE 96A

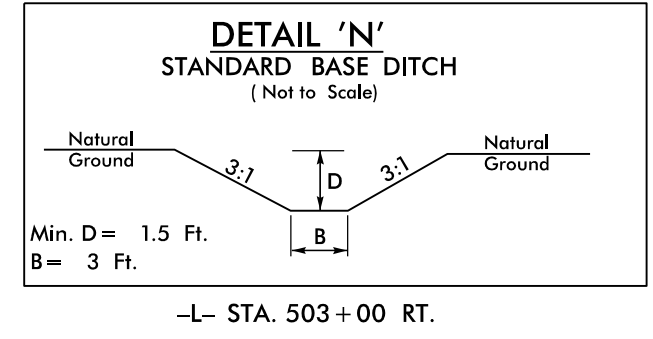


ANTHONY W. FOTHERGILL, ET UX
PC 'B' SLIDE 272 PG 6

PHILLIP M. EDWARDS
DB 249 PG 016

MATCHLINE -L- STA. 502 + 00.00 SEE SHEET 18

MATCHLINE -L- STA. 516 + 00.00 SEE SHEET 20

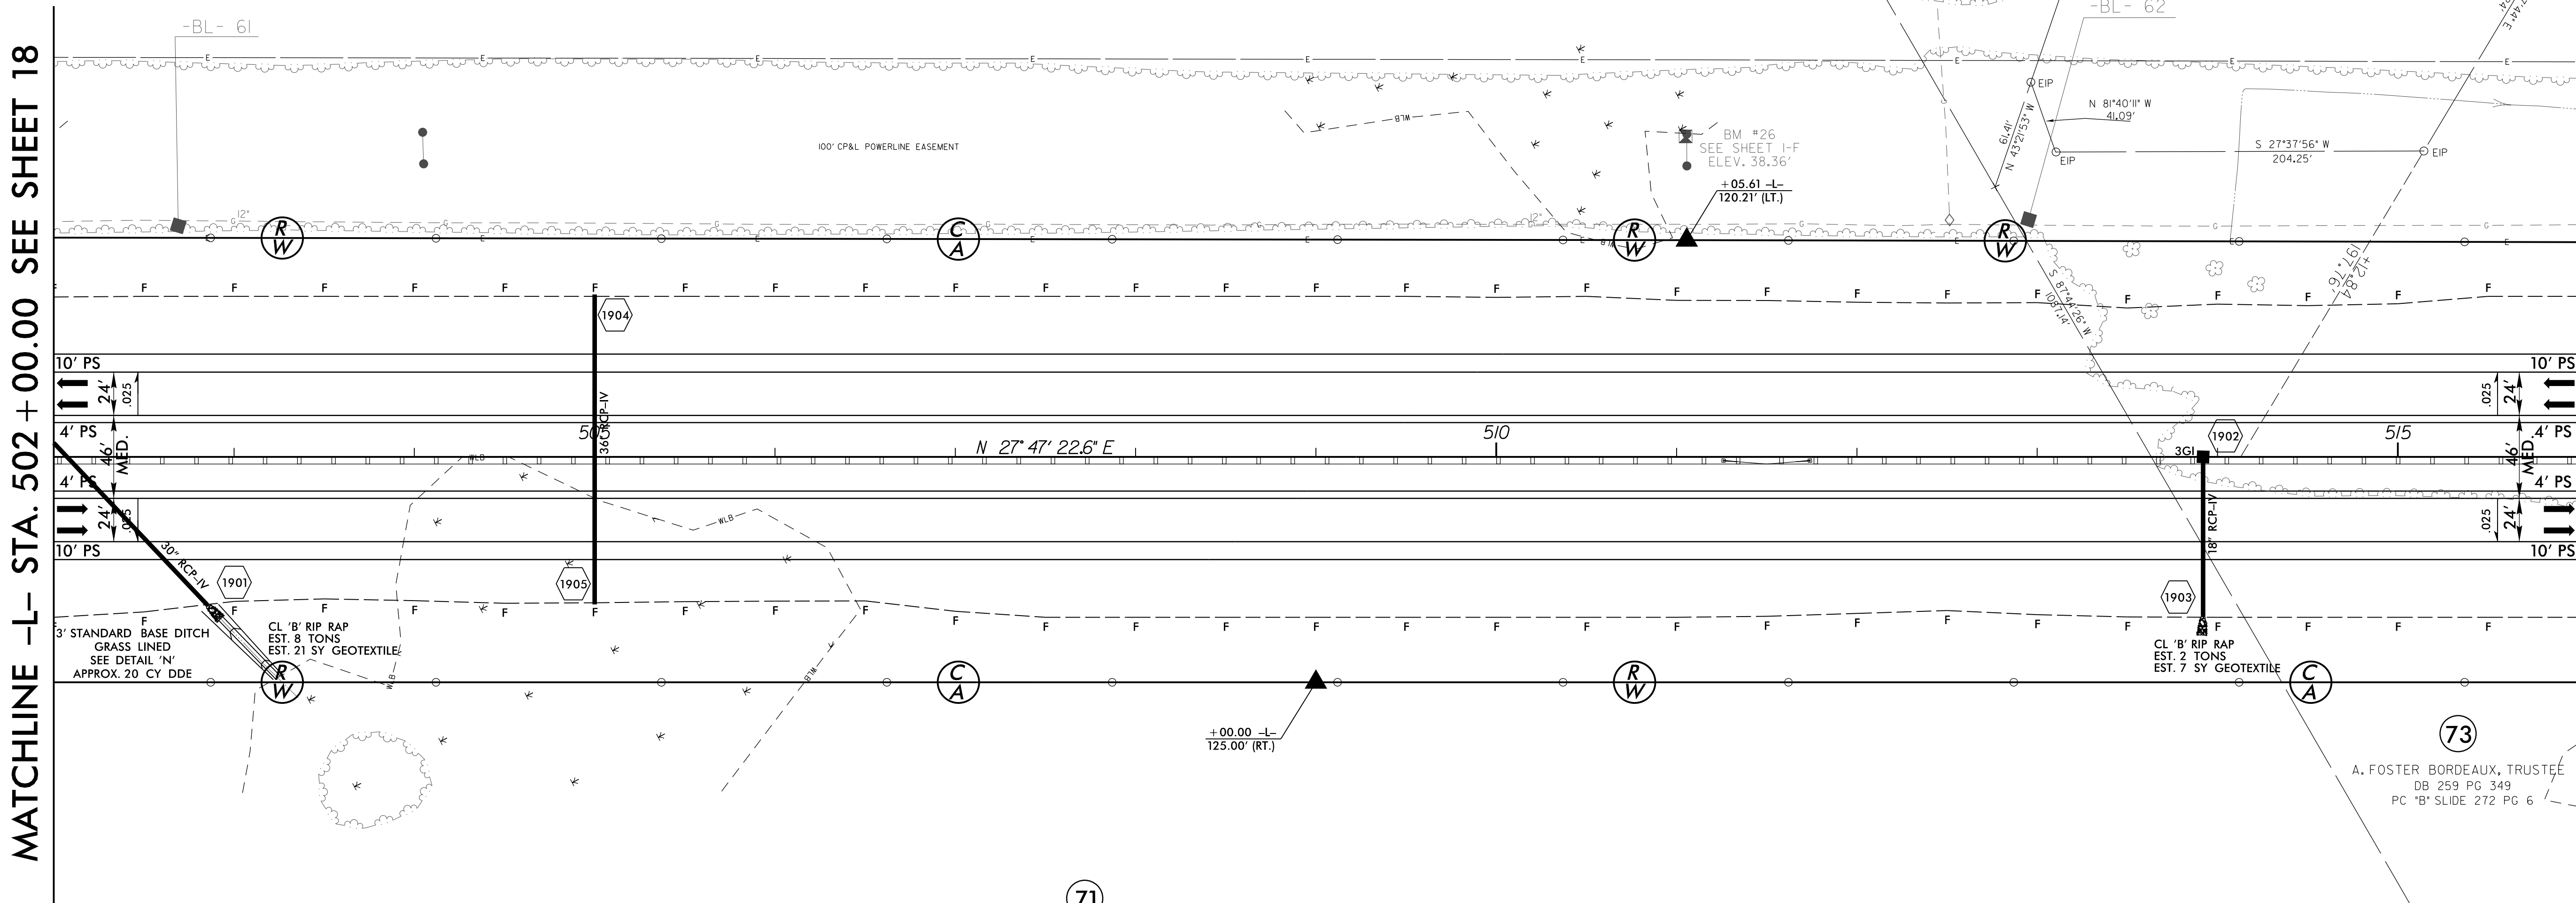

71
(HISTORIC PROPERTY)
FOSCUE FAMILY LIMITED PARTNERSHIP,
A NORTH CAROLINA LIMITED PARTNERSHIP
DB 274 PG 895
PLAT CABINET A SLIDE 96A

73
A. FOSTER BORDEAUX, TRUSTEE
DB 259 PG 349
PC 'B' SLIDE 272 PG 6

REVISIONS

8/17/99
3/15/2015
P:\2514D\Roadway\Proj\NR2514D_Roadway\Proj\NR2514D_Roadway\psh_19.dgn