


WEYERHAEUSER COMPANY

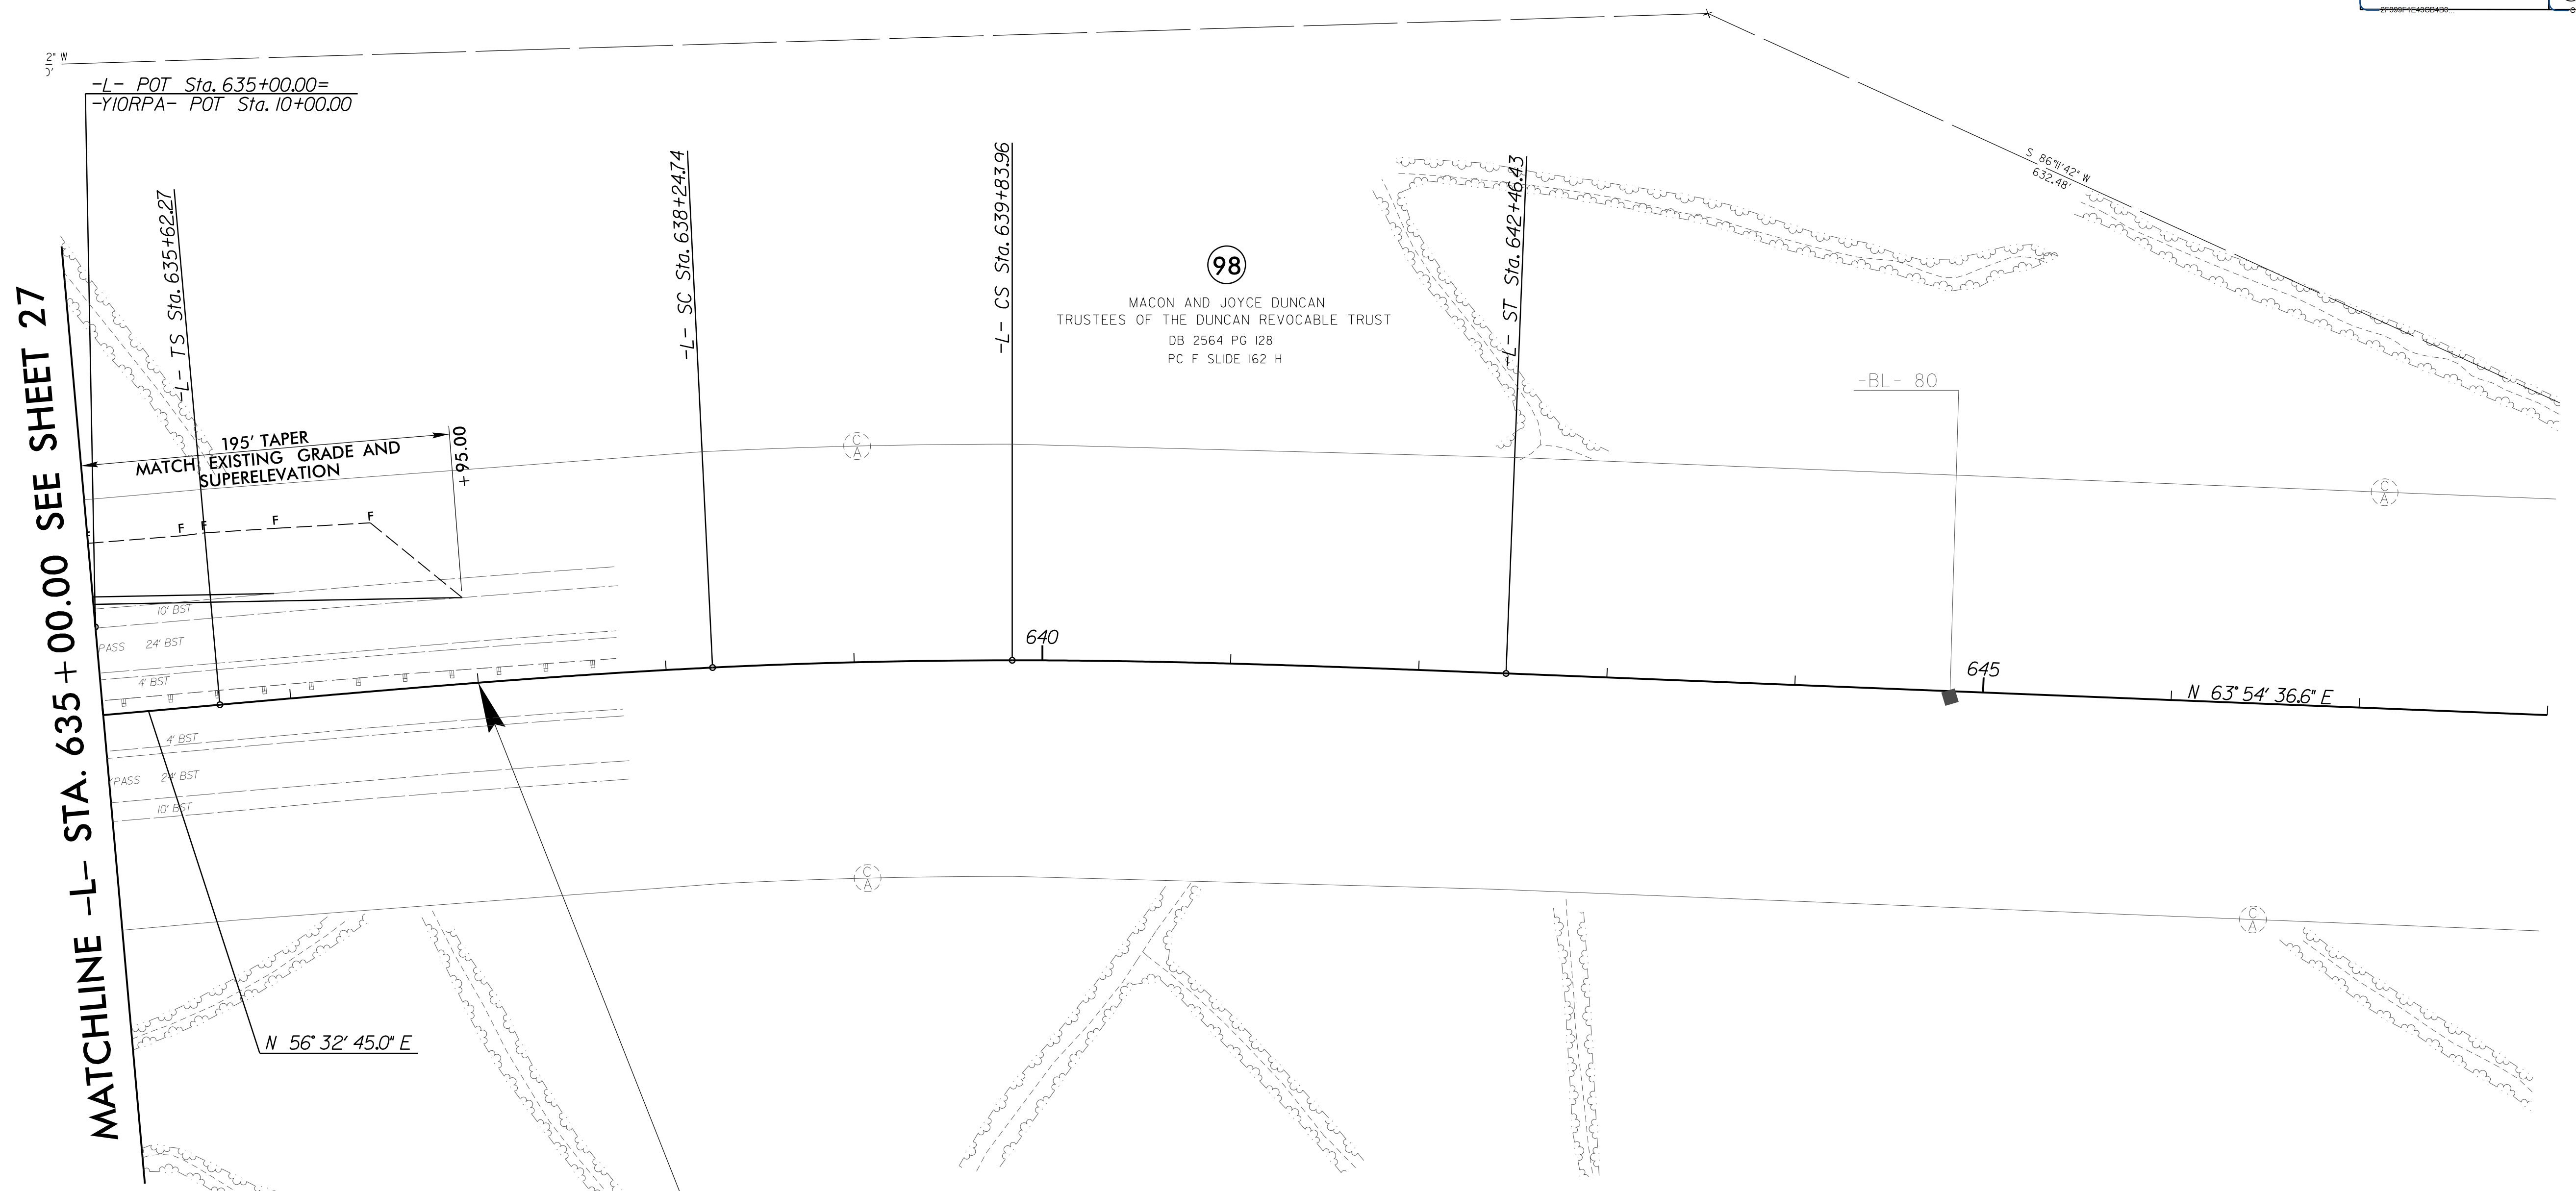

98
MACON AND JOYCE DUNCAN
TRUSTEES OF THE DUNCAN REVOCABLE TRUST
DB 2564 PG 128
PC F SLIDE 162 H

98
MACON AND JOYCE DUNCAN
TRUSTEES OF THE DUNCAN REVOCABLE TRUST
DB 2564 PG 128
PC F SLIDE 162 H

MATCHLINE -L- STA. 635 + 00.00 SEE SHEET 27

END PROJECT R-2514D
-L- STA. 637 + 00.00

-L-		
PIs Sta 637+37.26	PI Sta 639+04.37	PIs Sta 640+71.46
$\Theta_s = 2^\circ 17' 30.6''$	$\Delta = 2^\circ 46' 50.4'' (RT)$	$\Theta_s = 2^\circ 17' 30.6''$
$L_s = 262.47'$	$D = 1^\circ 44' 47.0''$	$L_s = 262.47'$
$LT = 174.99'$	$L = 159.22'$	$LT = 174.99'$
$ST = 87.50'$	$T = 79.63'$	$ST = 87.50'$
	$R = 3,280.83'$	

REVISIONS

8/17/99
3/15/2015
P:\2514D\Roadway\Proj\Roadway\Proj\2514D_Roadway\28.dgn