


PROJECT REFERENCE NO. R-2514D	SHEET NO. 29
RW SHEET NO.	
ROADWAY DESIGN ENGINEER SEAL 033871 3/19/2015 Daniel W. Gardner, Jr.	HYDRAULICS ENGINEER SEAL 039745 3/20/2015 Jonathan Lyle Moore

NAD 83/NSRS 2007

MATCHLINE -Y3A- STA. 15 + 50.00  
SEE SHEET 6

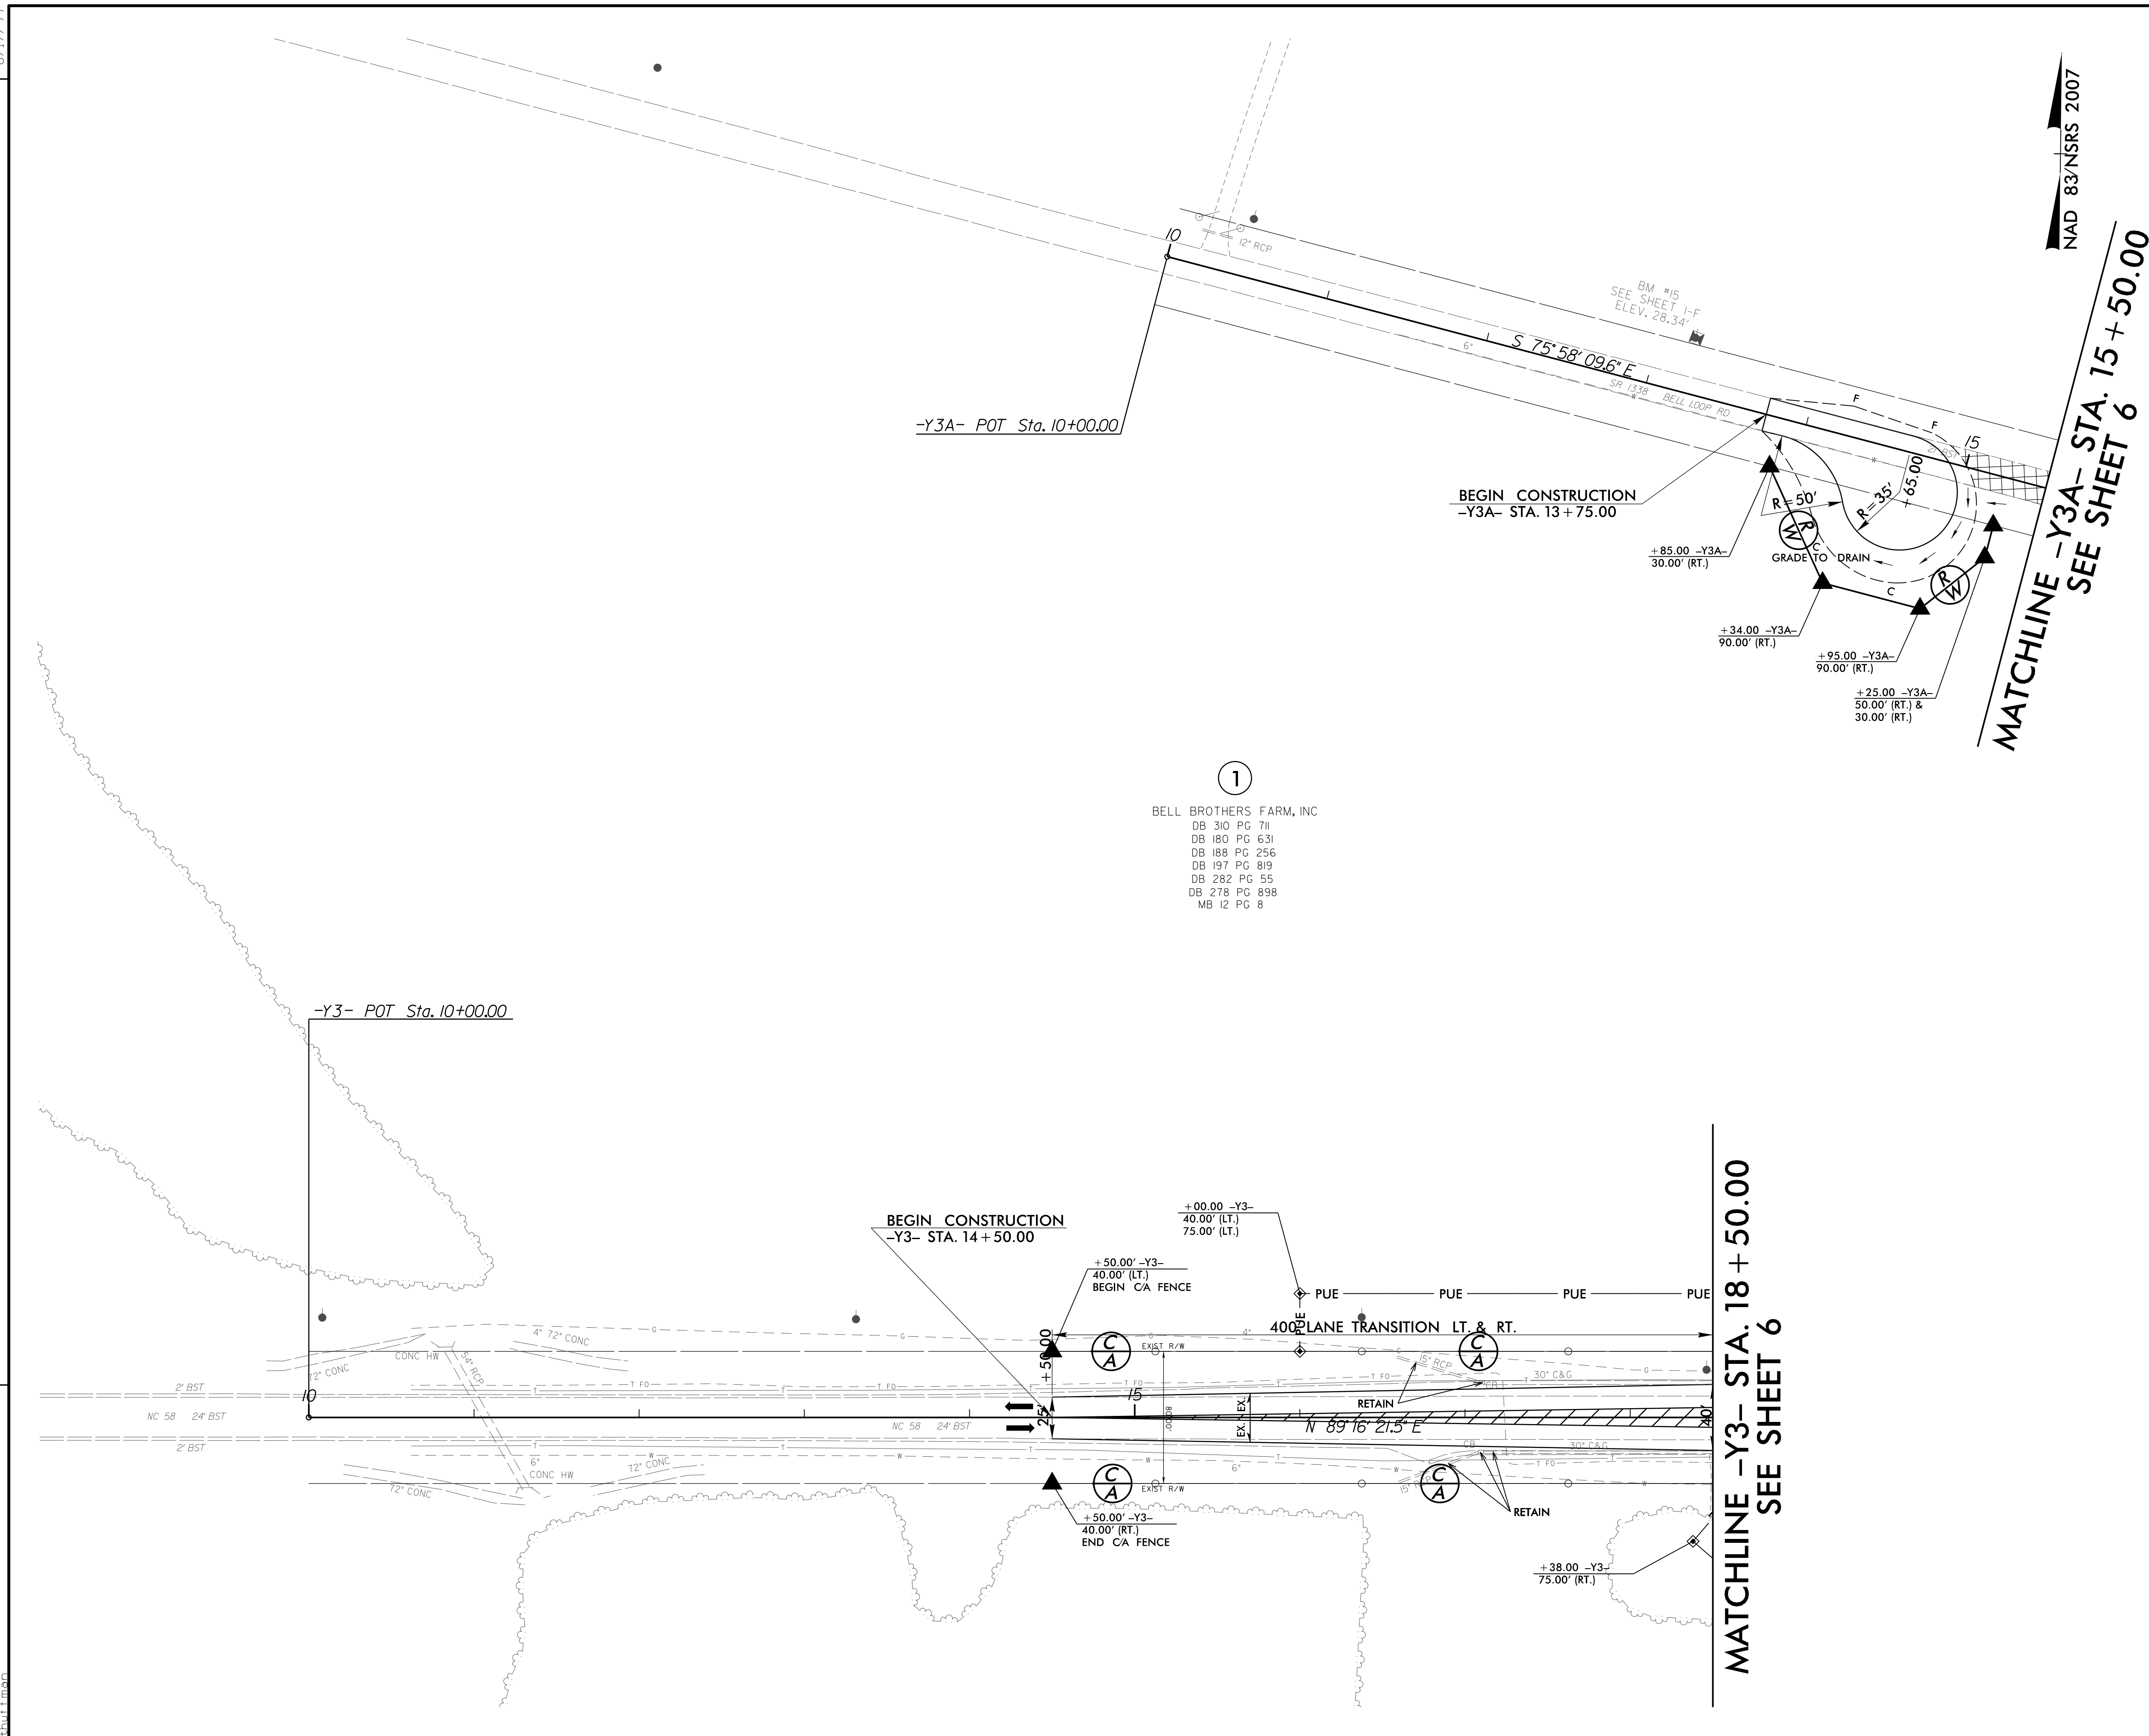

①  
BELL BROTHERS FARM, INC  
DB 310 PG 71  
DB 180 PG 631  
DB 188 PG 256  
DB 197 PG 819  
DB 282 PG 55  
DB 278 PG 898  
MG 12 PG 8

MATCHLINE -Y3- STA. 18 + 50.00  
SEE SHEET 6

SEE SHEET 46 FOR -Y3- PROFILE  
SEE SHEET 50 FOR -Y3A- PROFILE

REVISIONS

8/17/99  
3/15/2015  
F:\2514D\Roadway\Proj\NR2514D\_Roadway\Proj\NR2514D\_Roadway\psh\_29.dgn