


PROJECT REFERENCE NO. R-2514D	SHEET NO. 30
RW SHEET NO.	
ROADWAY DESIGN ENGINEER SEAL 033871 DANIEL W. GARDNER, JR. 3/19/2015	HYDRAULICS ENGINEER SEAL 039745 DANIEL W. GARDNER, JR. 3/20/2015

NAD 83/NSRS 2007

(53)
CAROLINA EAST HEALTHCARE SYSTEMS
DB 264 PG 740
DB 196 PG 796
DB 347 PG 612
PC "B" SLIDE 320 PG 796

MATCHLINE -Y3- STA. 34 + 00.00 SEE SHEET 6

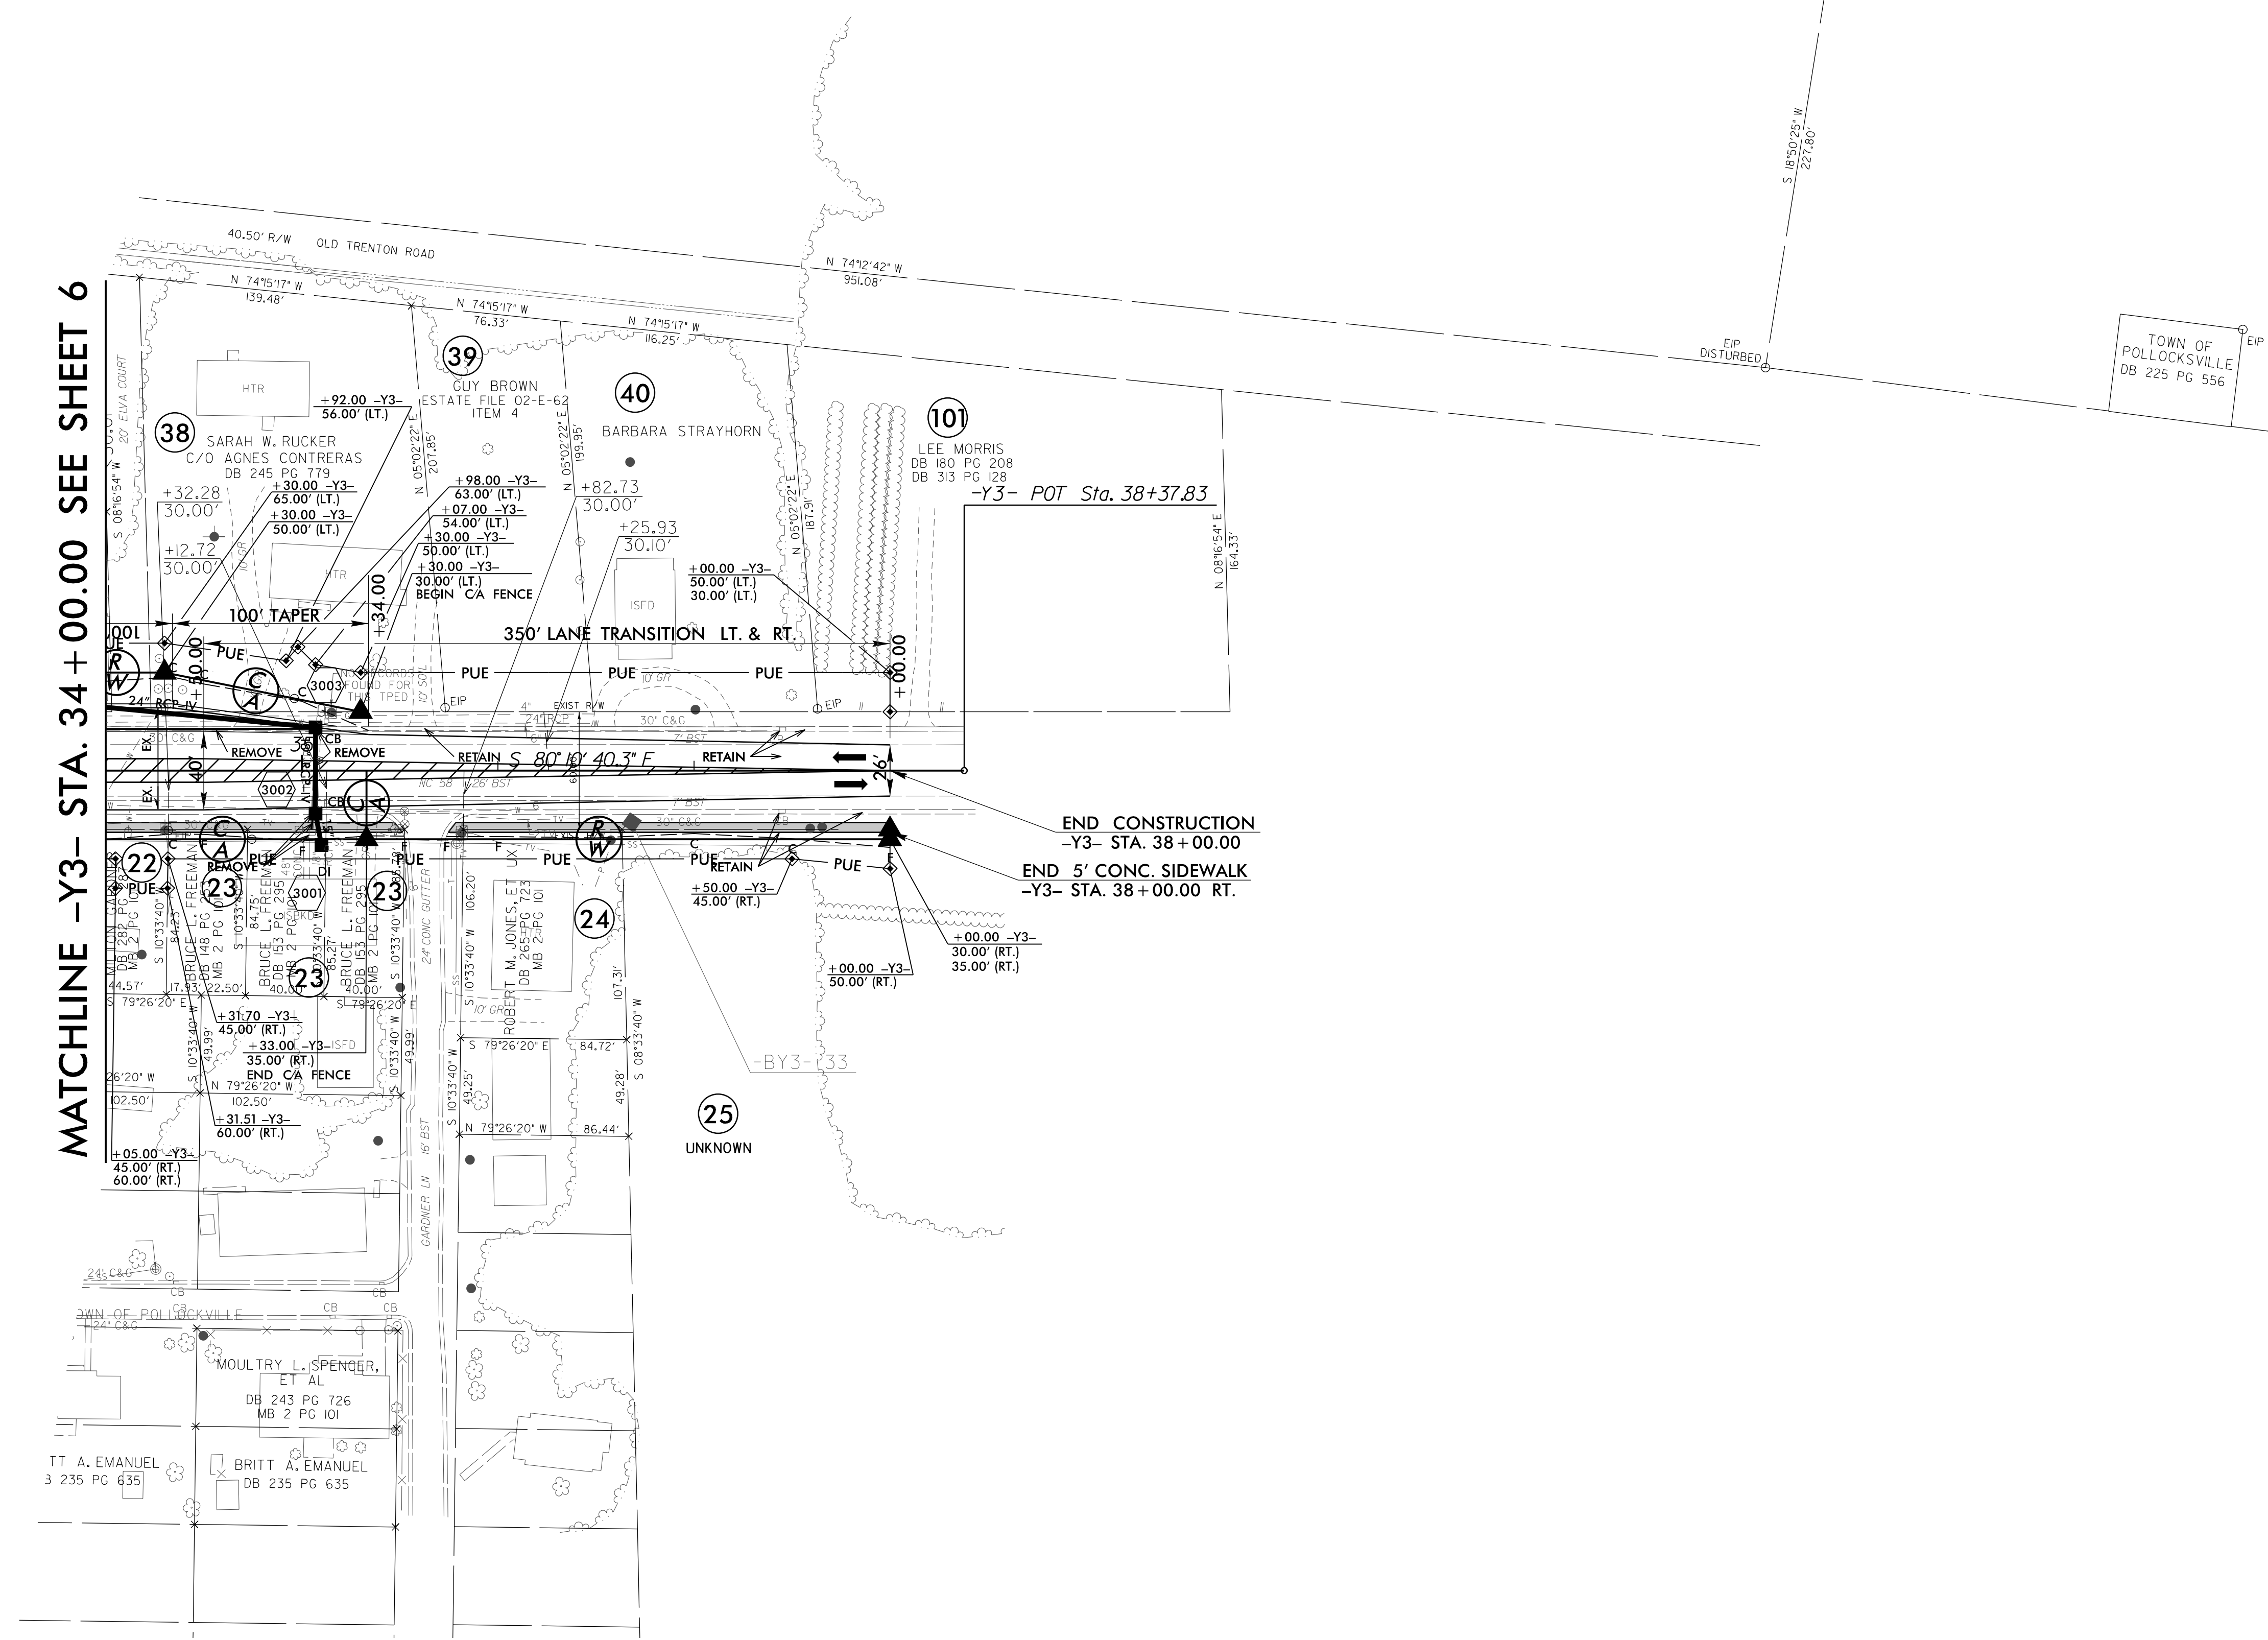

END CONSTRUCTION
-Y3- STA. 38 + 00.00
END 5' CONC. SIDEWALK
-Y3- STA. 38 + 00.00 RT.

REVISIONS

8/17/99
3/15/2015
F:\Projects\2015\14D\Roadway\Proc\NR2514D_Roadway\psh_30.dgn

SEE SHEET 46 FOR -Y3- PROFILE