
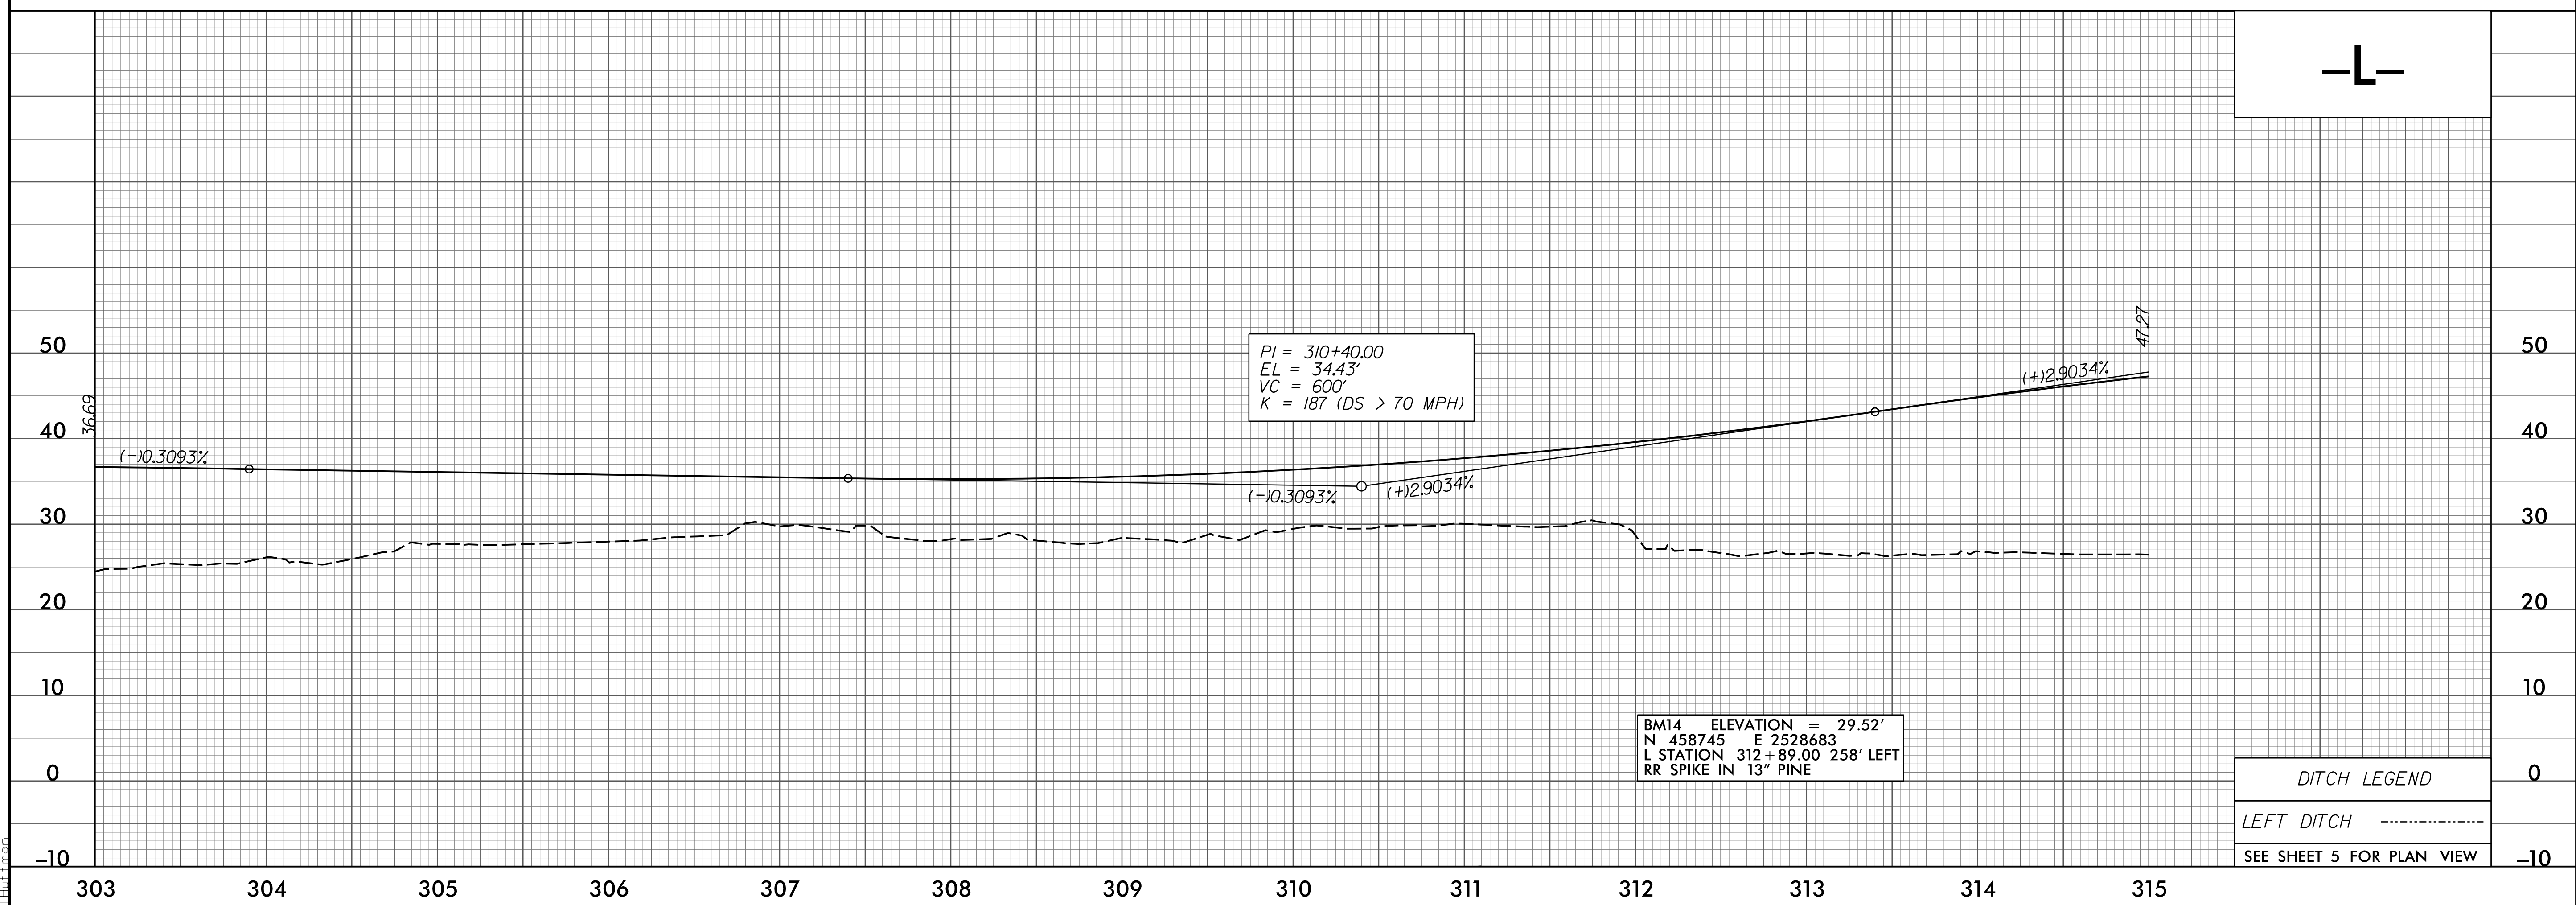
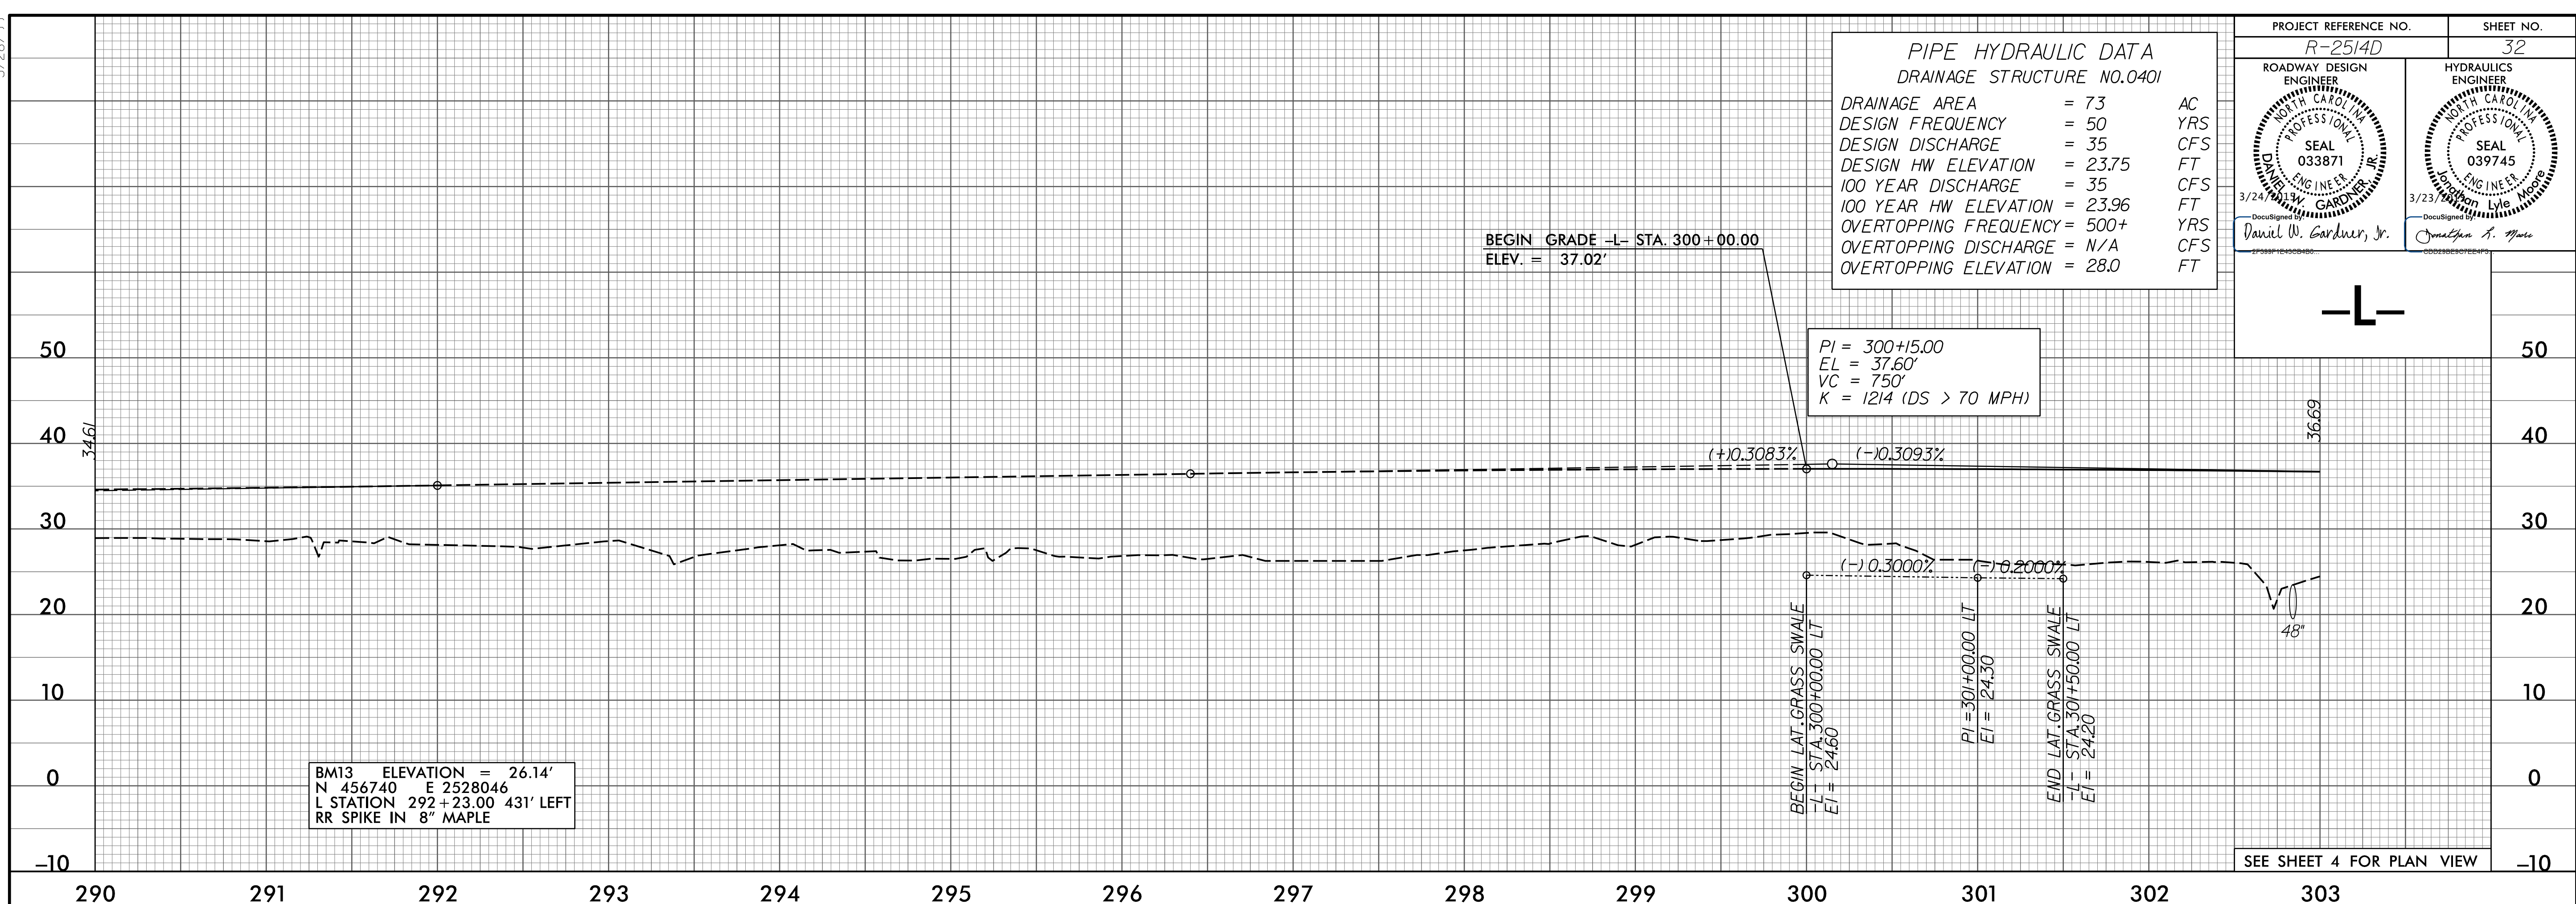


5/28/99

**PIPE HYDRAULIC DATA**  
DRAINAGE STRUCTURE NO.0401

DRAINAGE AREA	= 73	AC
DESIGN FREQUENCY	= 50	YRS
DESIGN DISCHARGE	= 35	CFS
DESIGN HW ELEVATION	= 23.75	FT
100 YEAR DISCHARGE	= 35	CFS
100 YEAR HW ELEVATION	= 23.96	FT
OVERTOPPING FREQUENCY	= 500+	YRS
OVERTOPPING DISCHARGE	= N/A	CFS
OVERTOPPING ELEVATION	= 28.0	FT

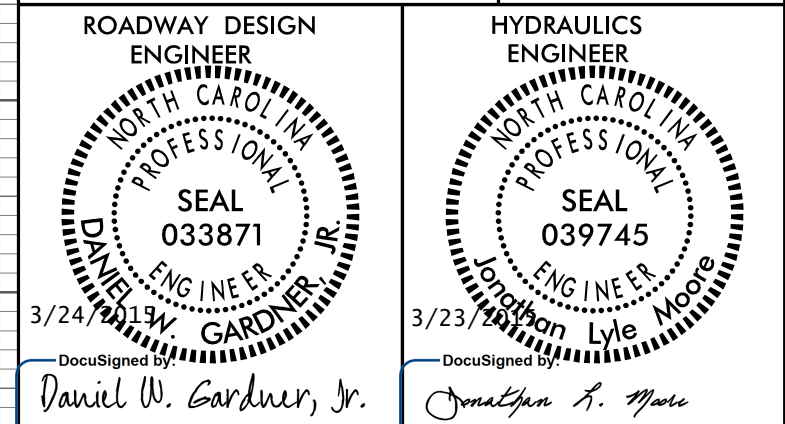

Z:\15\2015\01\Cadd\R2514D\Roadway\Proj\R2514D\_Rdy.plt.dgn