



5/28/99

PROJECT REFERENCE NO. R-2514D	SHEET NO. 44
ROADWAY DESIGN ENGINEER DANIEL W. GARDNER, JR. SEAL 033871 3/24/99	HYDRAULICS ENGINEER Lyle Moore SEAL 039745 3/23/99

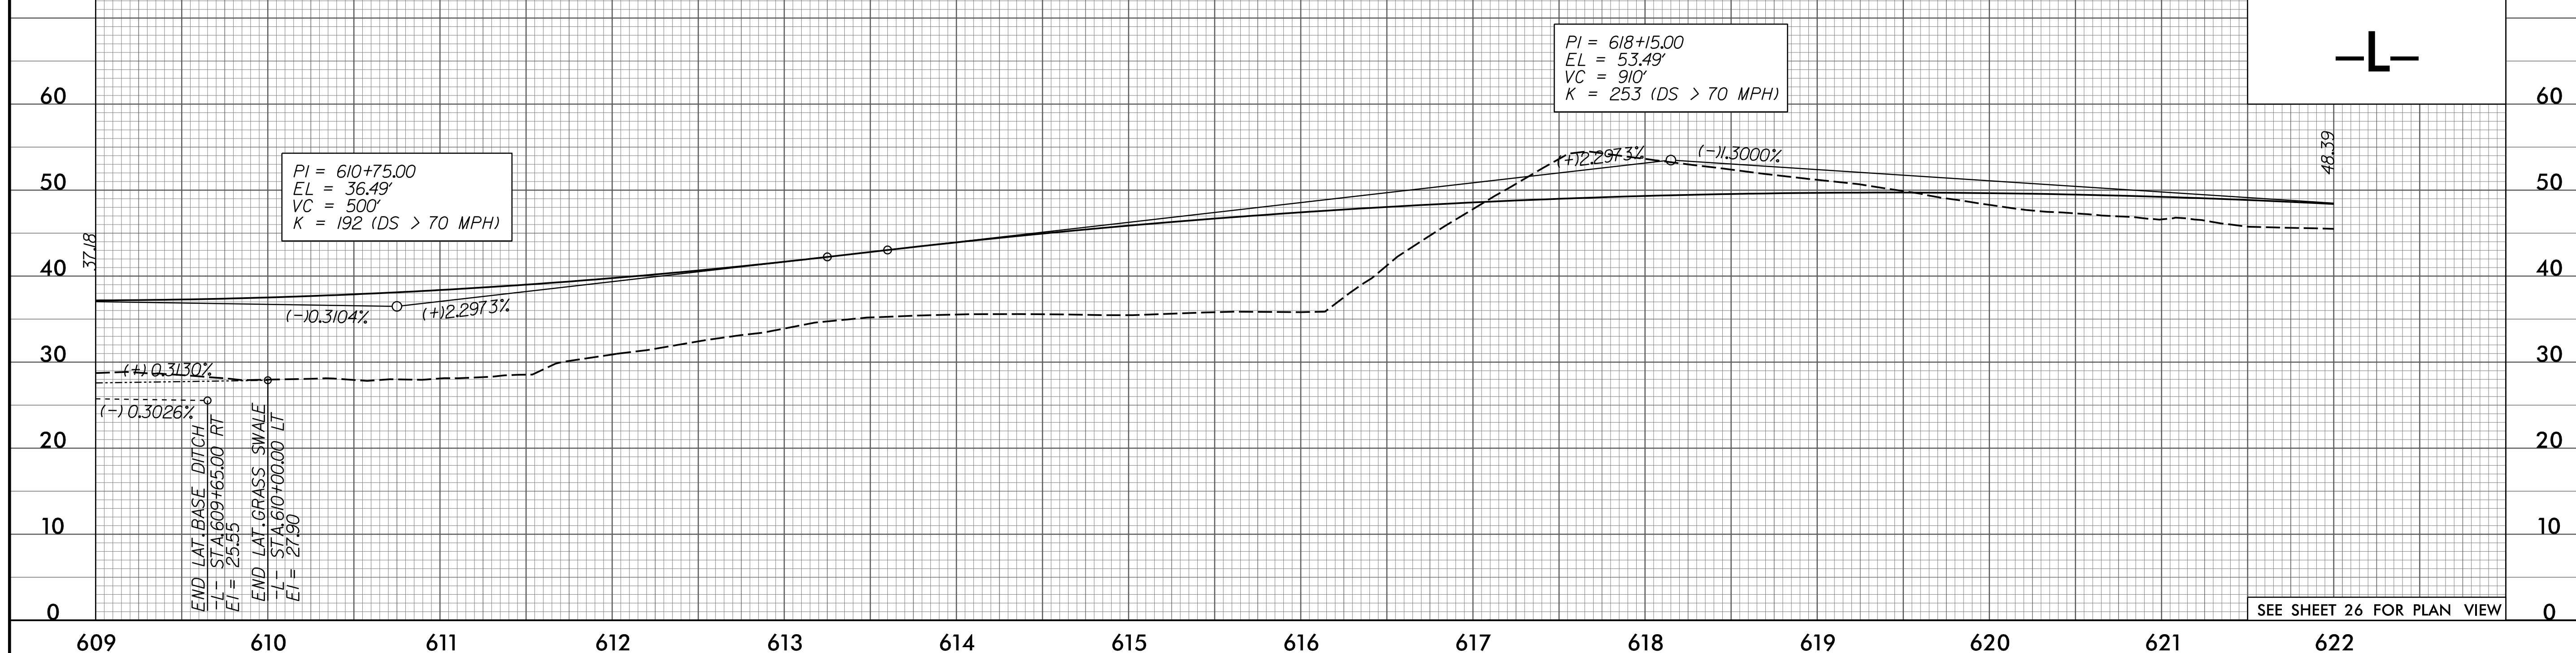

SEE SHEET 26 FOR PLAN VIEW

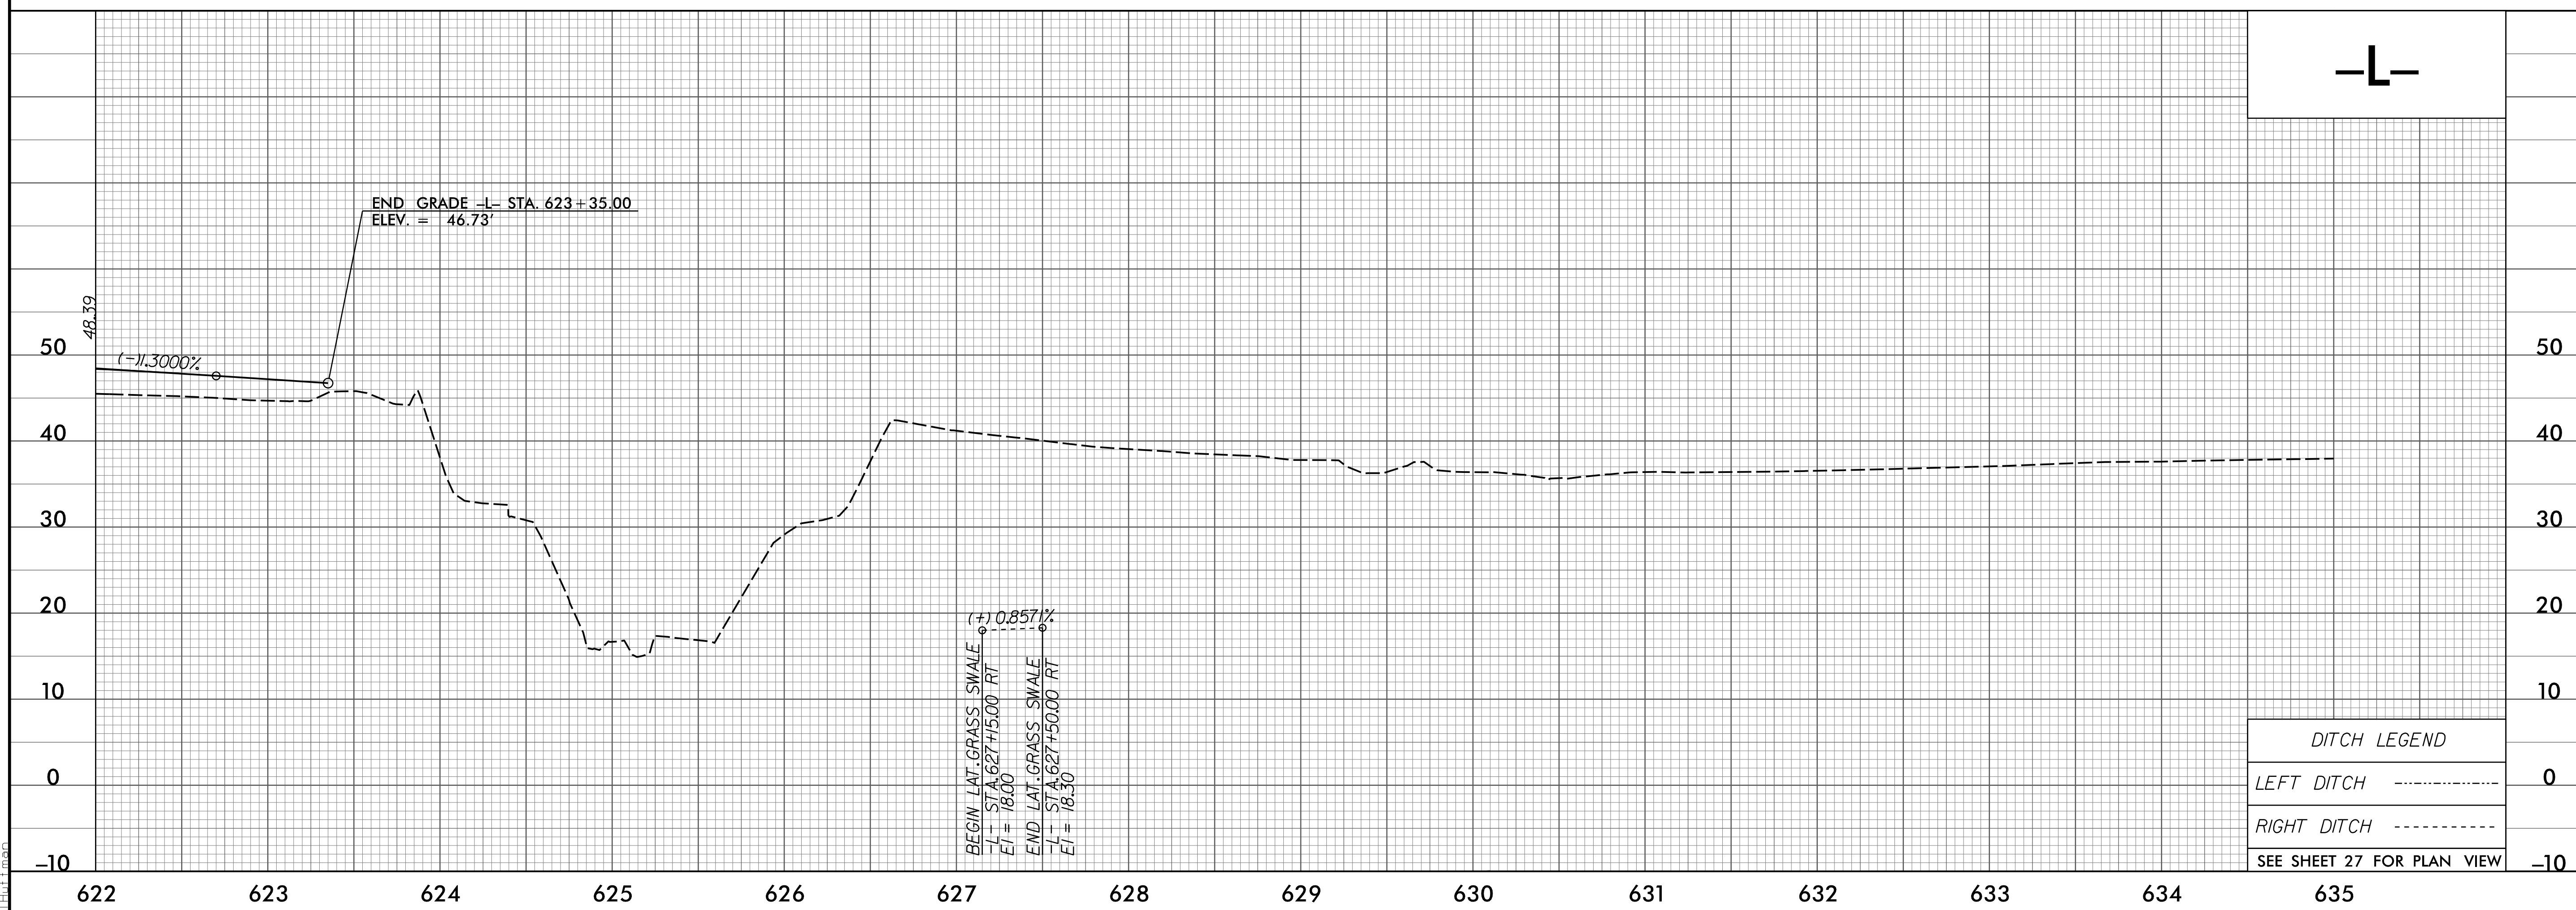

DITCH LEGEND	
LEFT DITCH	-----
RIGHT DITCH	-----
SEE SHEET 27 FOR PLAN VIEW	

Z:\5\2015\01\Cadd\2514D\Roadway\Proj\2514D_Rdy.plt.dgn