



5/28/99

PROJECT REFERENCE NO. R-2514D	SHEET NO. 46
ROADWAY DESIGN ENGINEER DANIEL W. GARDNER, JR. NORTH CAROLINA PROFESSIONAL SEAL 033871 3/24/00	HYDRAULICS ENGINEER DANIEL W. GARDNER, JR. NORTH CAROLINA PROFESSIONAL SEAL 039745 3/23/00

-Y3-

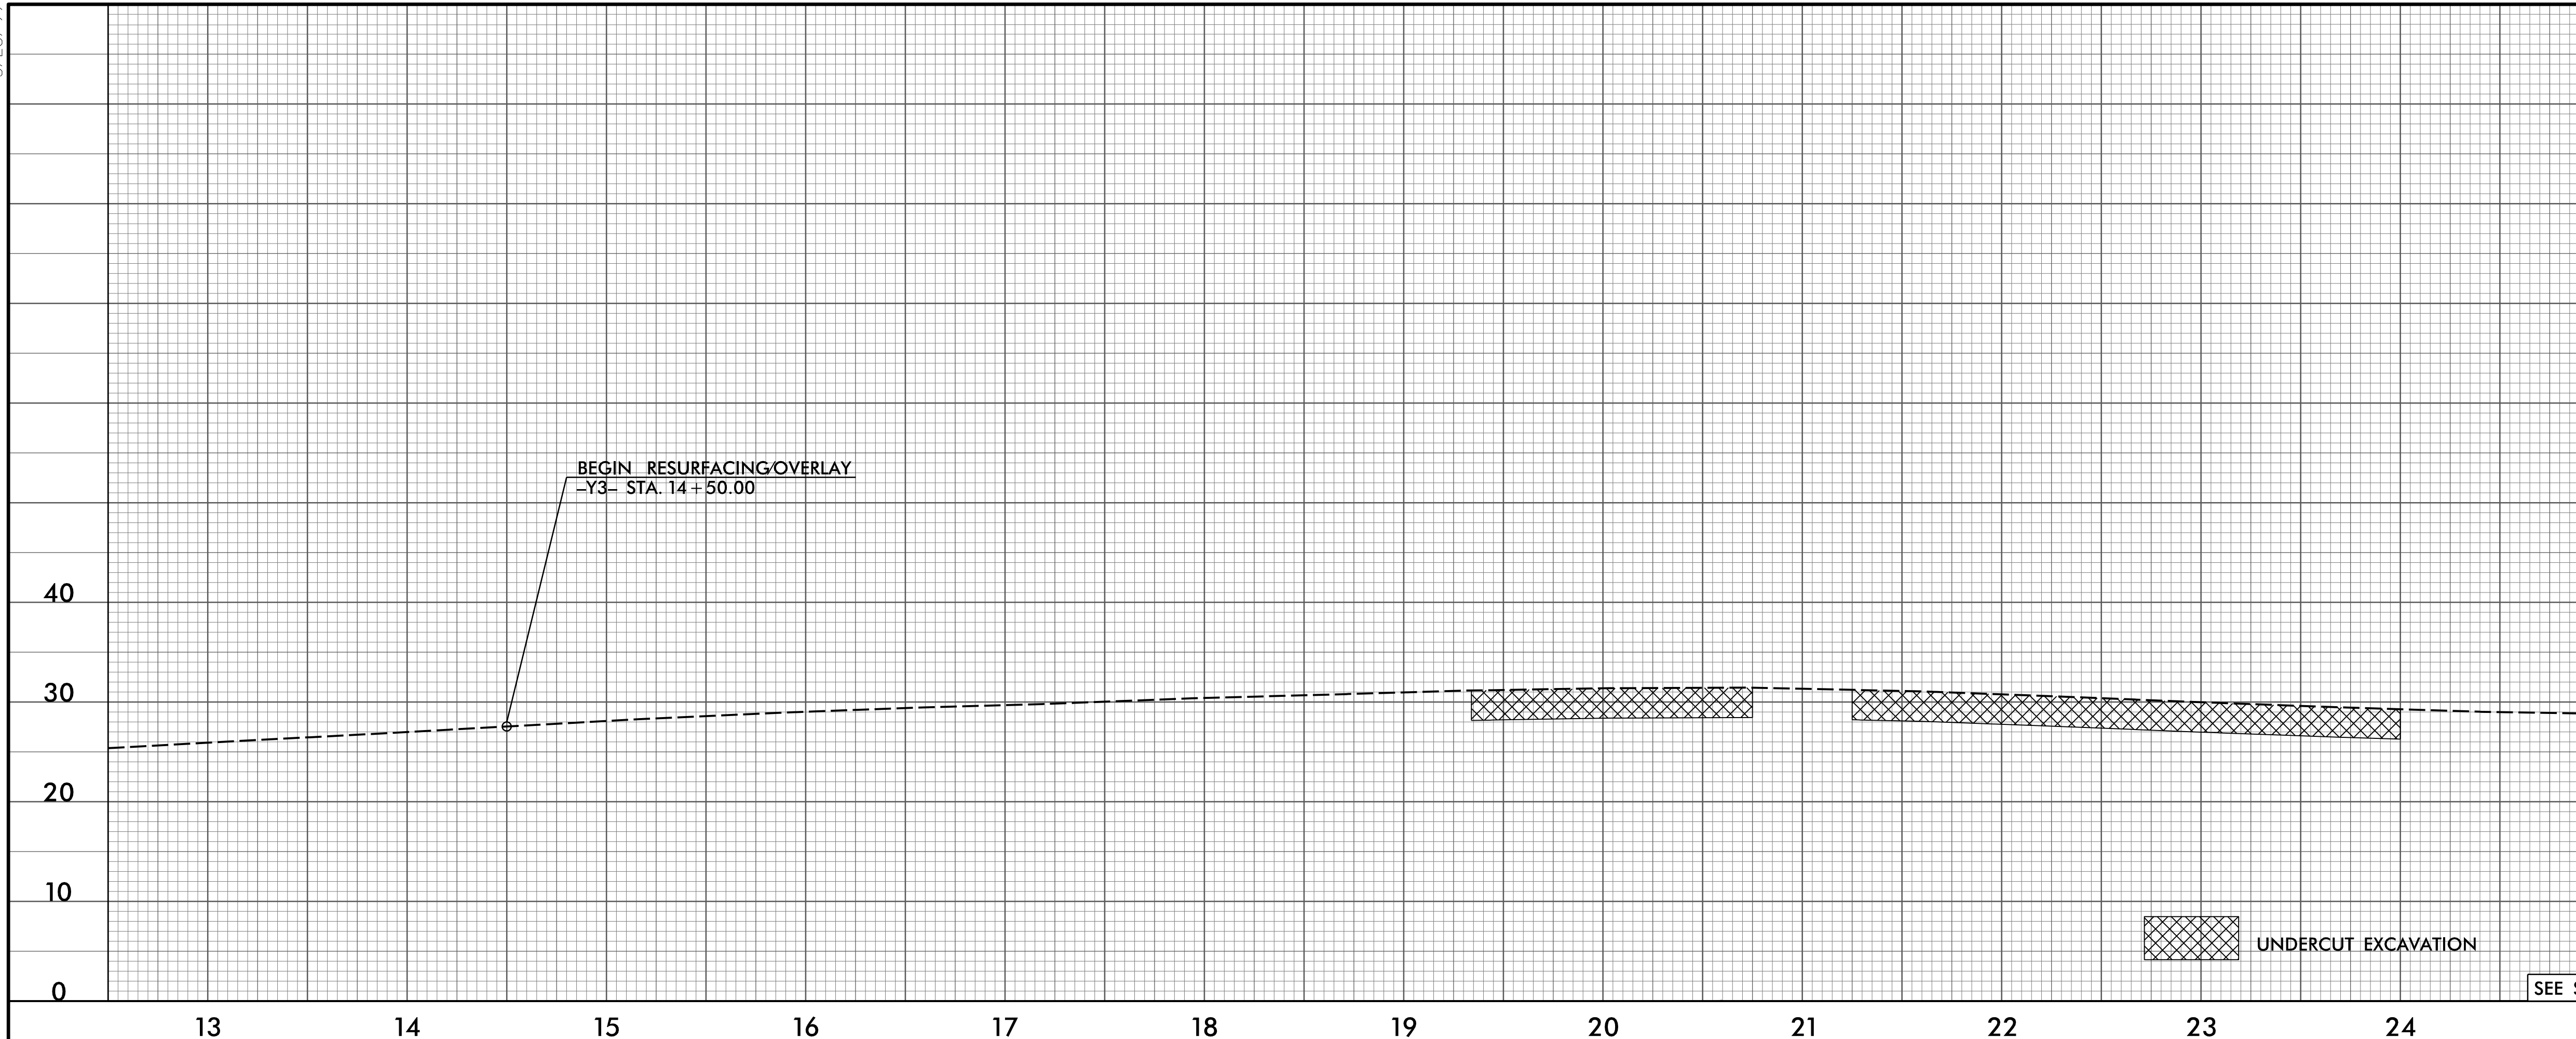

-Y3-

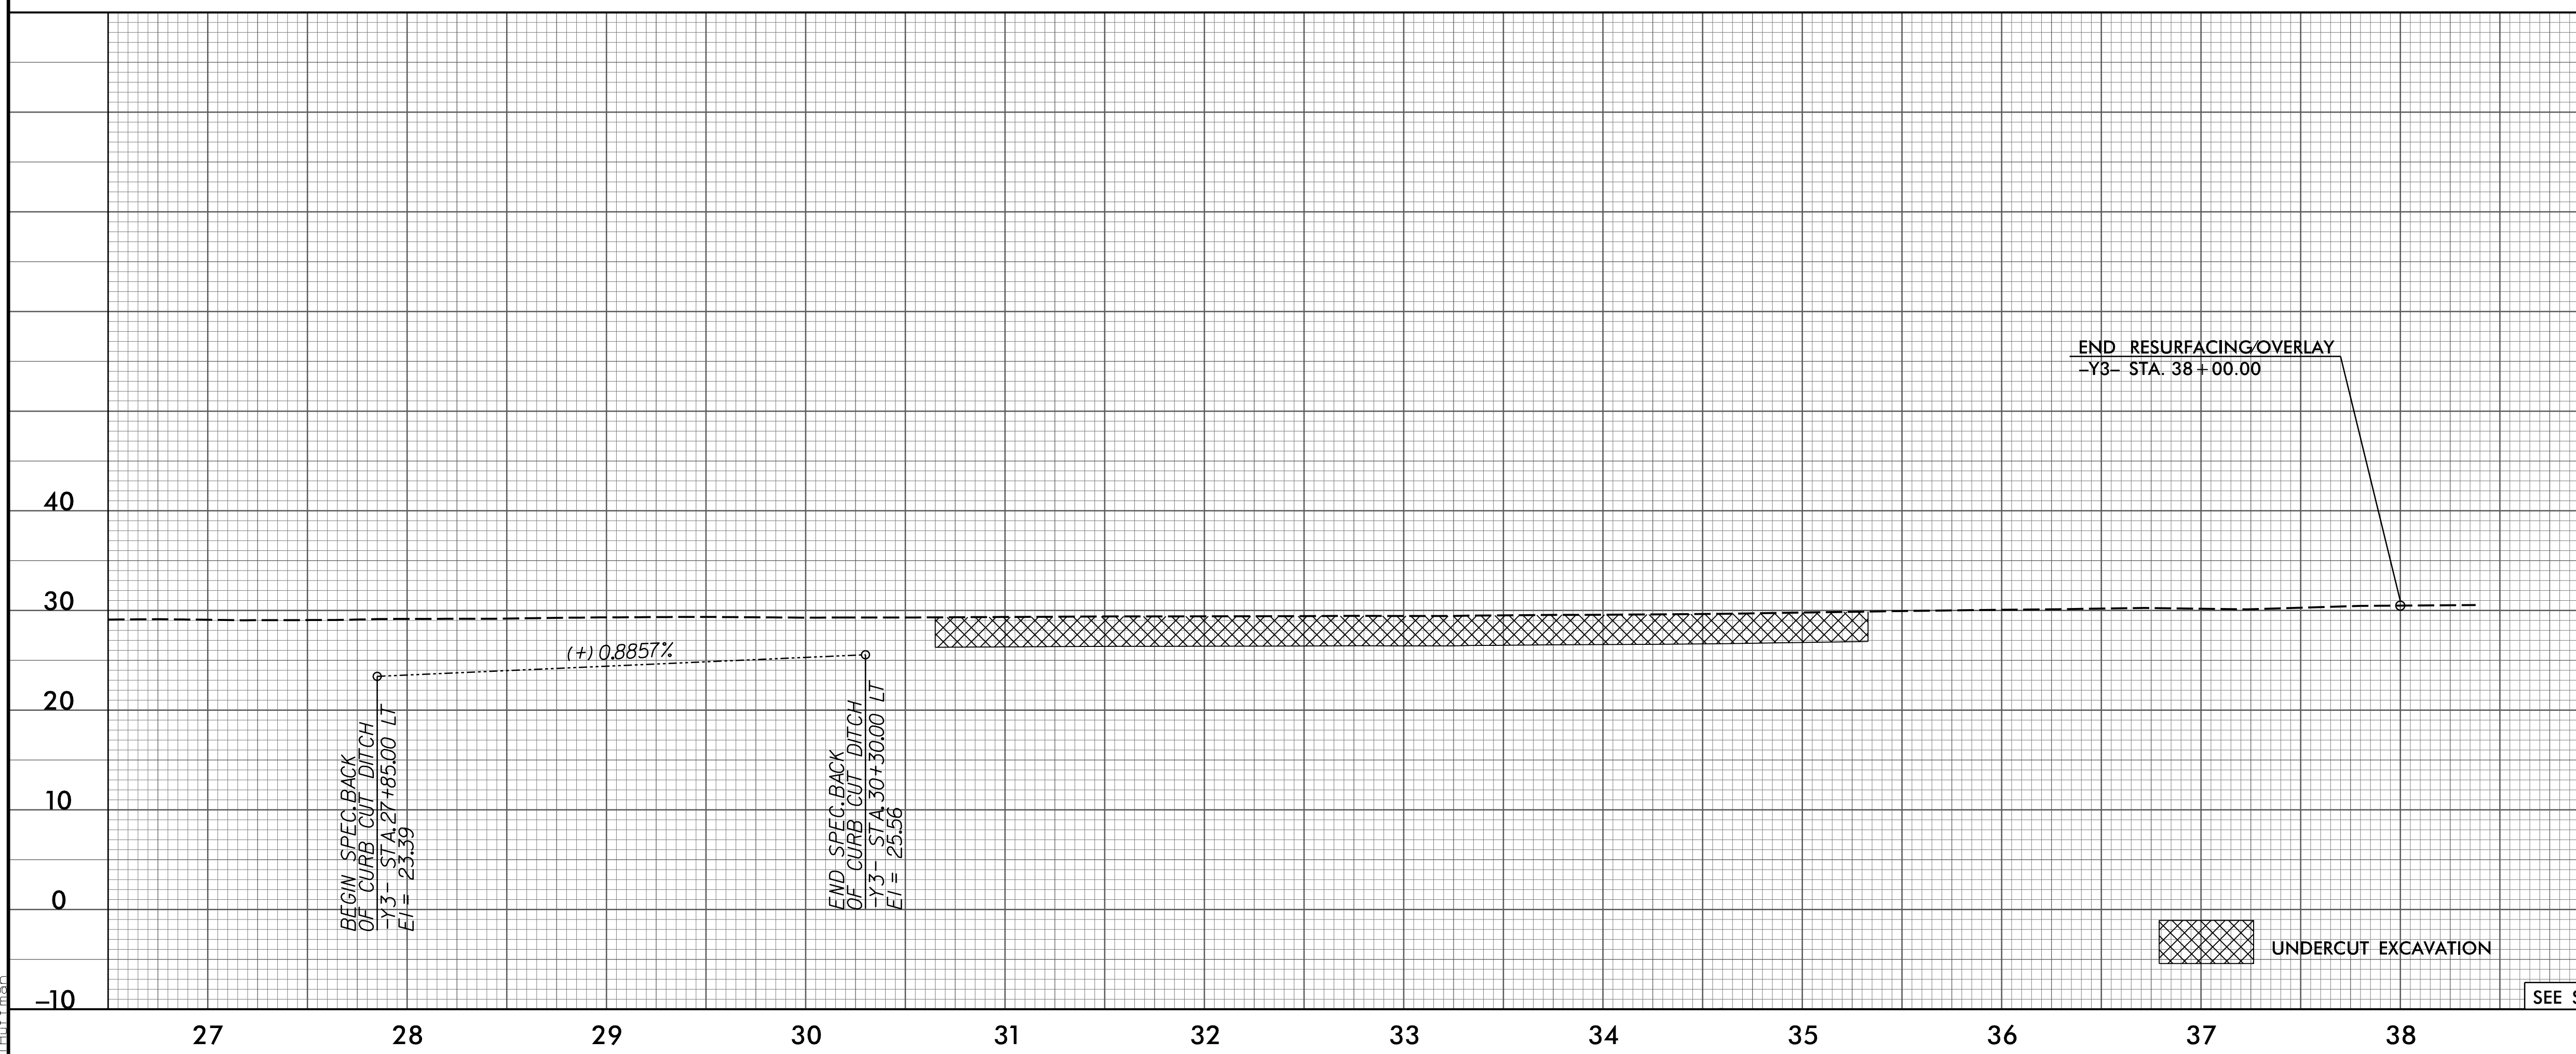

DITCH LEGEND	0
LEFT DITCH	-10

3/15/2015 P:\86522-01\Cadd\2514D\Roadway\Proj\2514D_Rdy.pfl.dgn