


5/28/99


PROJECT REFERENCE NO. R-2514D	SHEET NO. 50
ROADWAY DESIGN ENGINEER DANIEL W. GARDNER, JR. SEAL 033871 3/24/2015	HYDRAULICS ENGINEER DANIEL W. GARDNER, JR. SEAL 039745 3/23/2015
DocuSigned by: Daniel W. Gardner, Jr.	

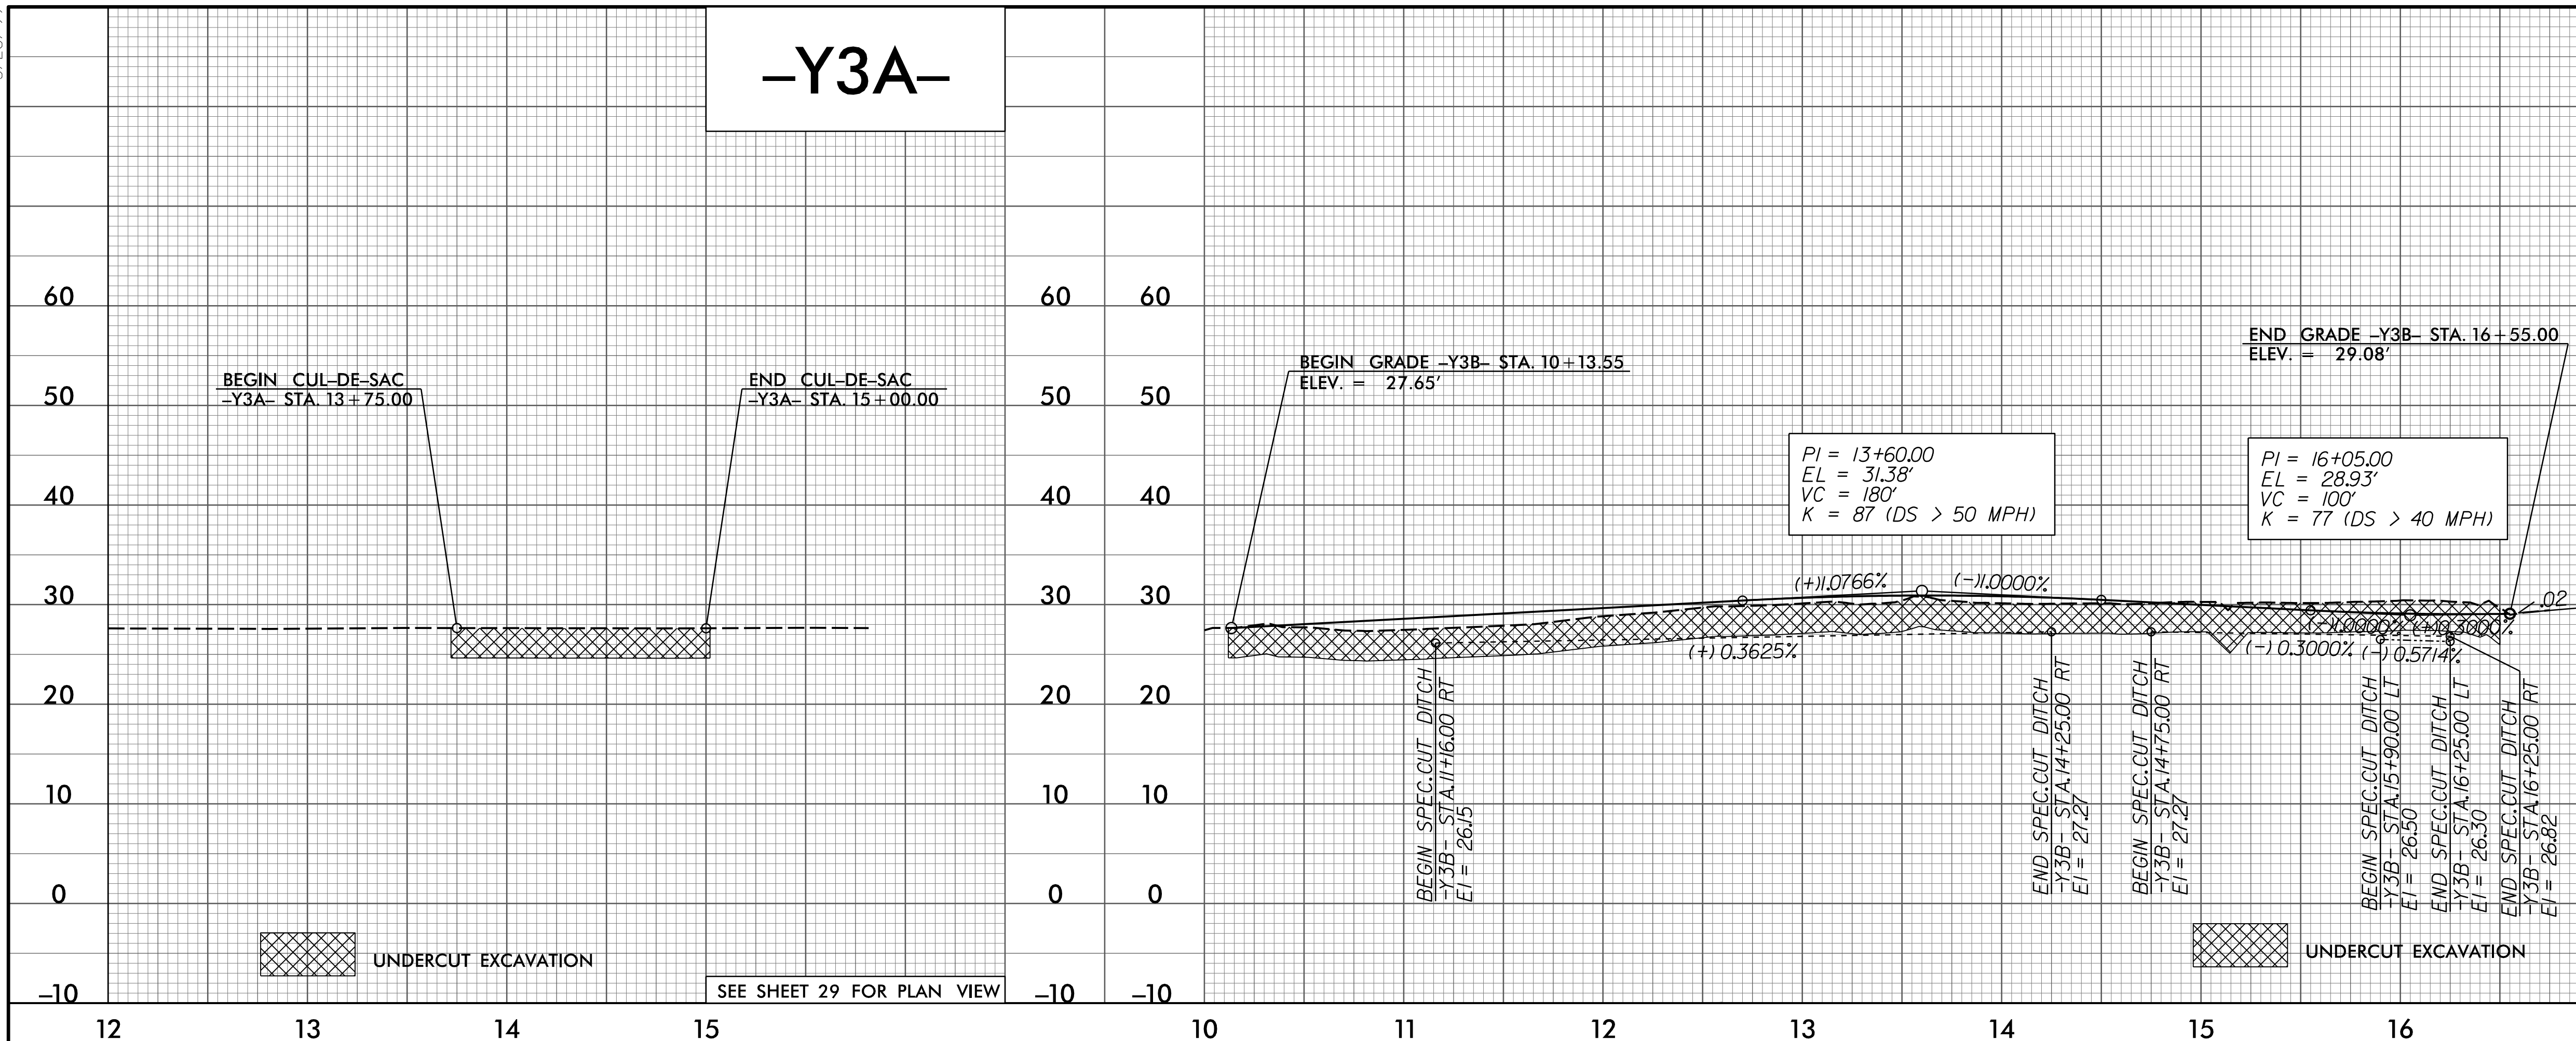

**-Y3B-**

UNDERCUT EXCAVATION

SEE SHEET 6 FOR PLAN VIEW

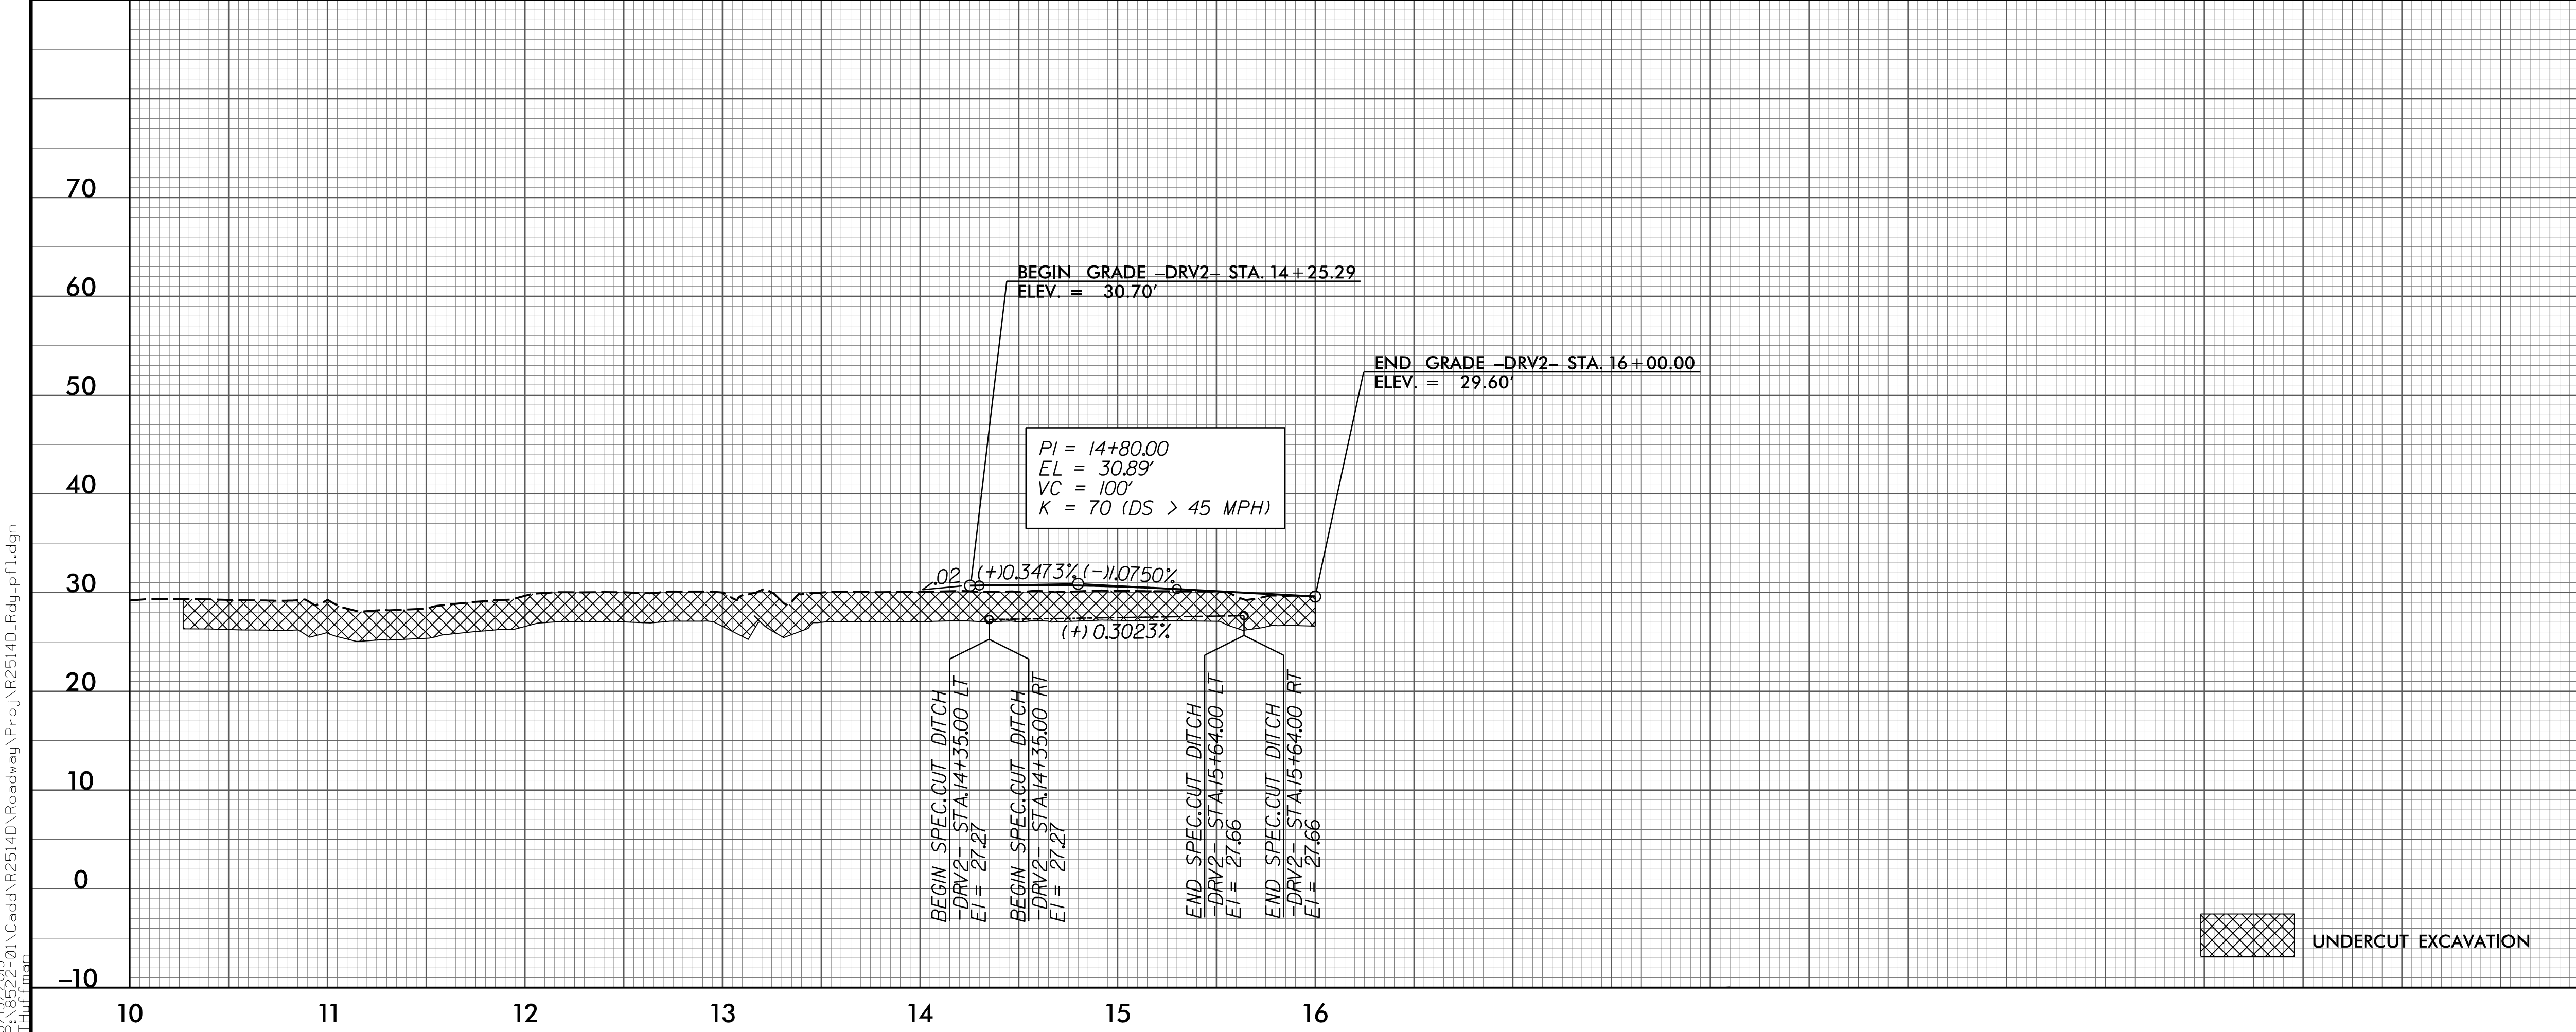

**-DRV2-**

UNDERCUT EXCAVATION

SEE SHEET 6 FOR PLAN VIEW

DITCH LEGEND	
LEFT DITCH	-----
RIGHT DITCH	-----

3/15/2015  
P:\86522-01\Cadd\2514D\Roadway\Proc\2514D\_Rdy.pfl.dgn  
Thurman