



5/28/99

PROJECT REFERENCE NO. R-2514D	SHEET NO. 54
ROADWAY DESIGN ENGINEER DANIEL W. GARDNER, JR. SEAL 033871 3/24/99	HYDRAULICS ENGINEER DANIEL W. GARDNER, JR. SEAL 039745 3/23/99

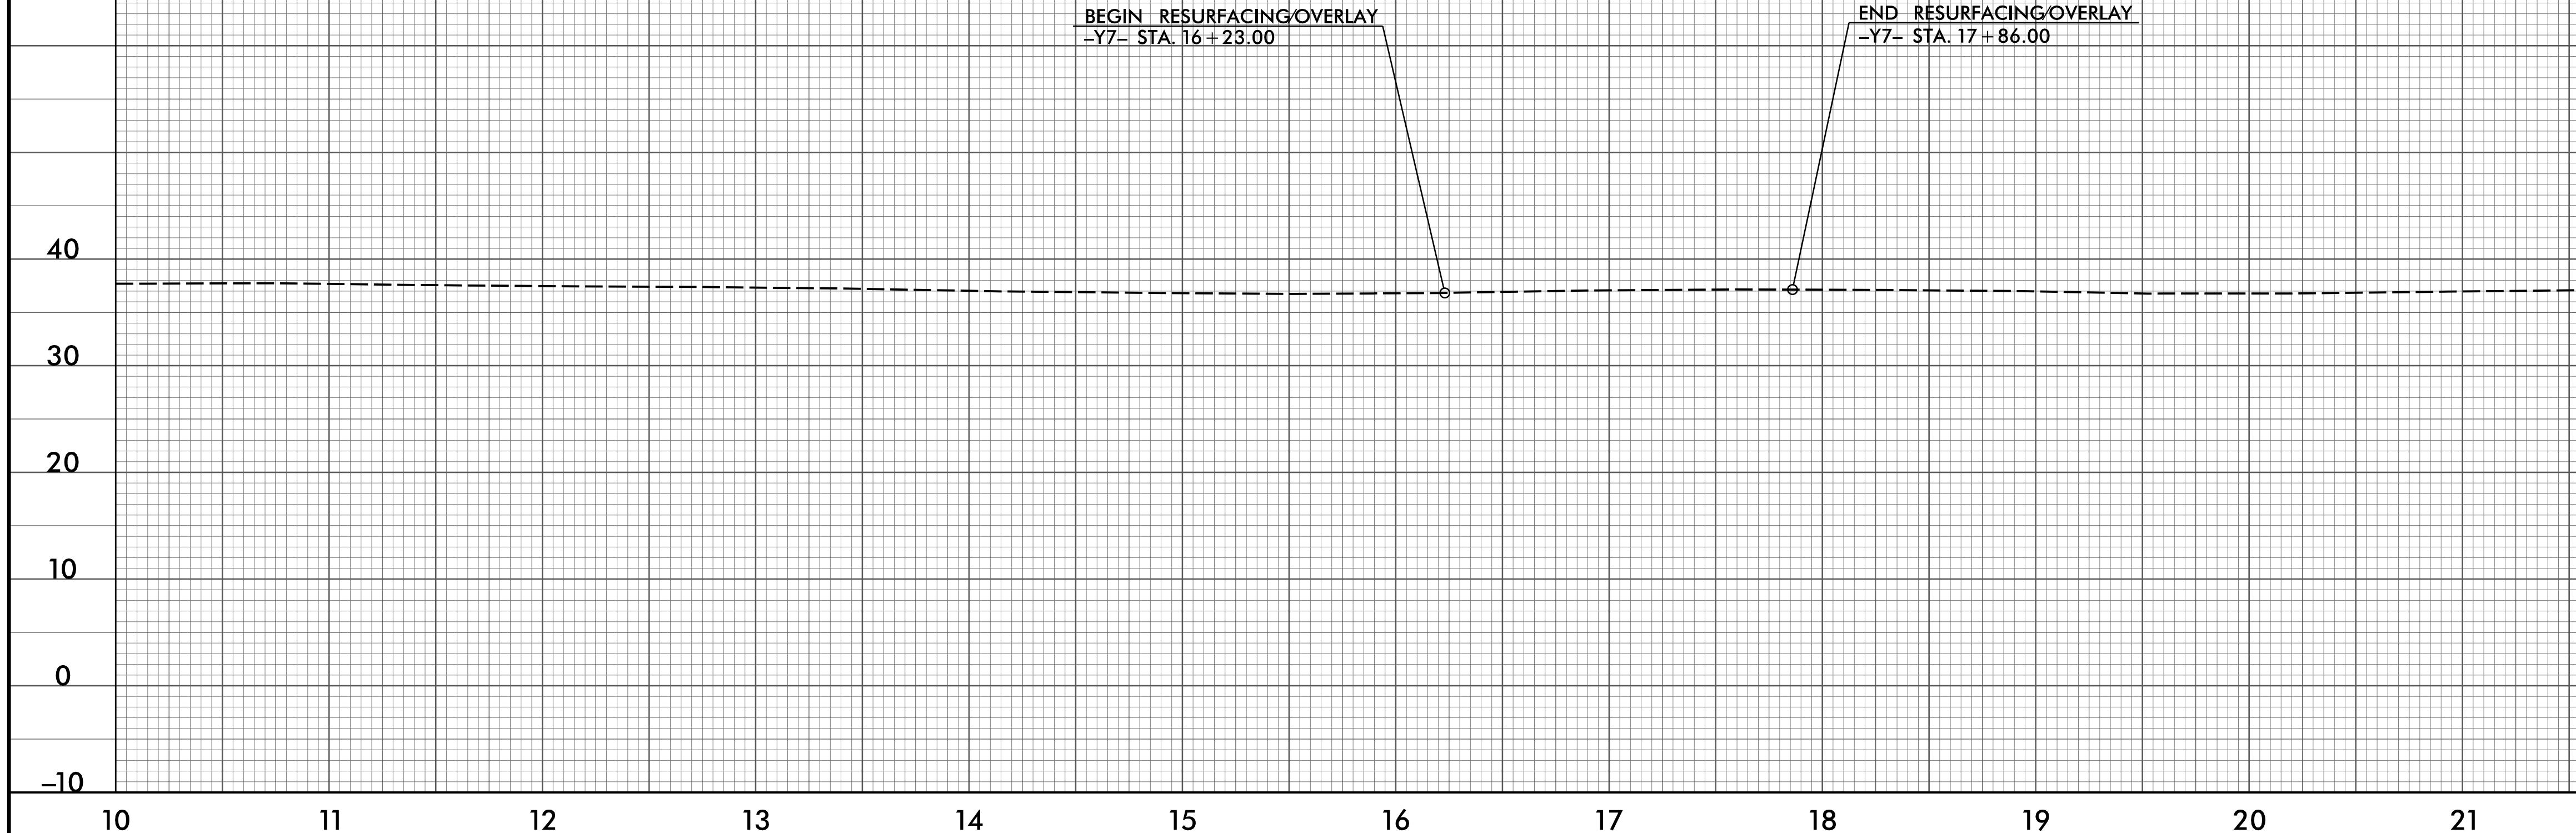

-Y7-

SEE SHEET 23 FOR PLAN VIEW

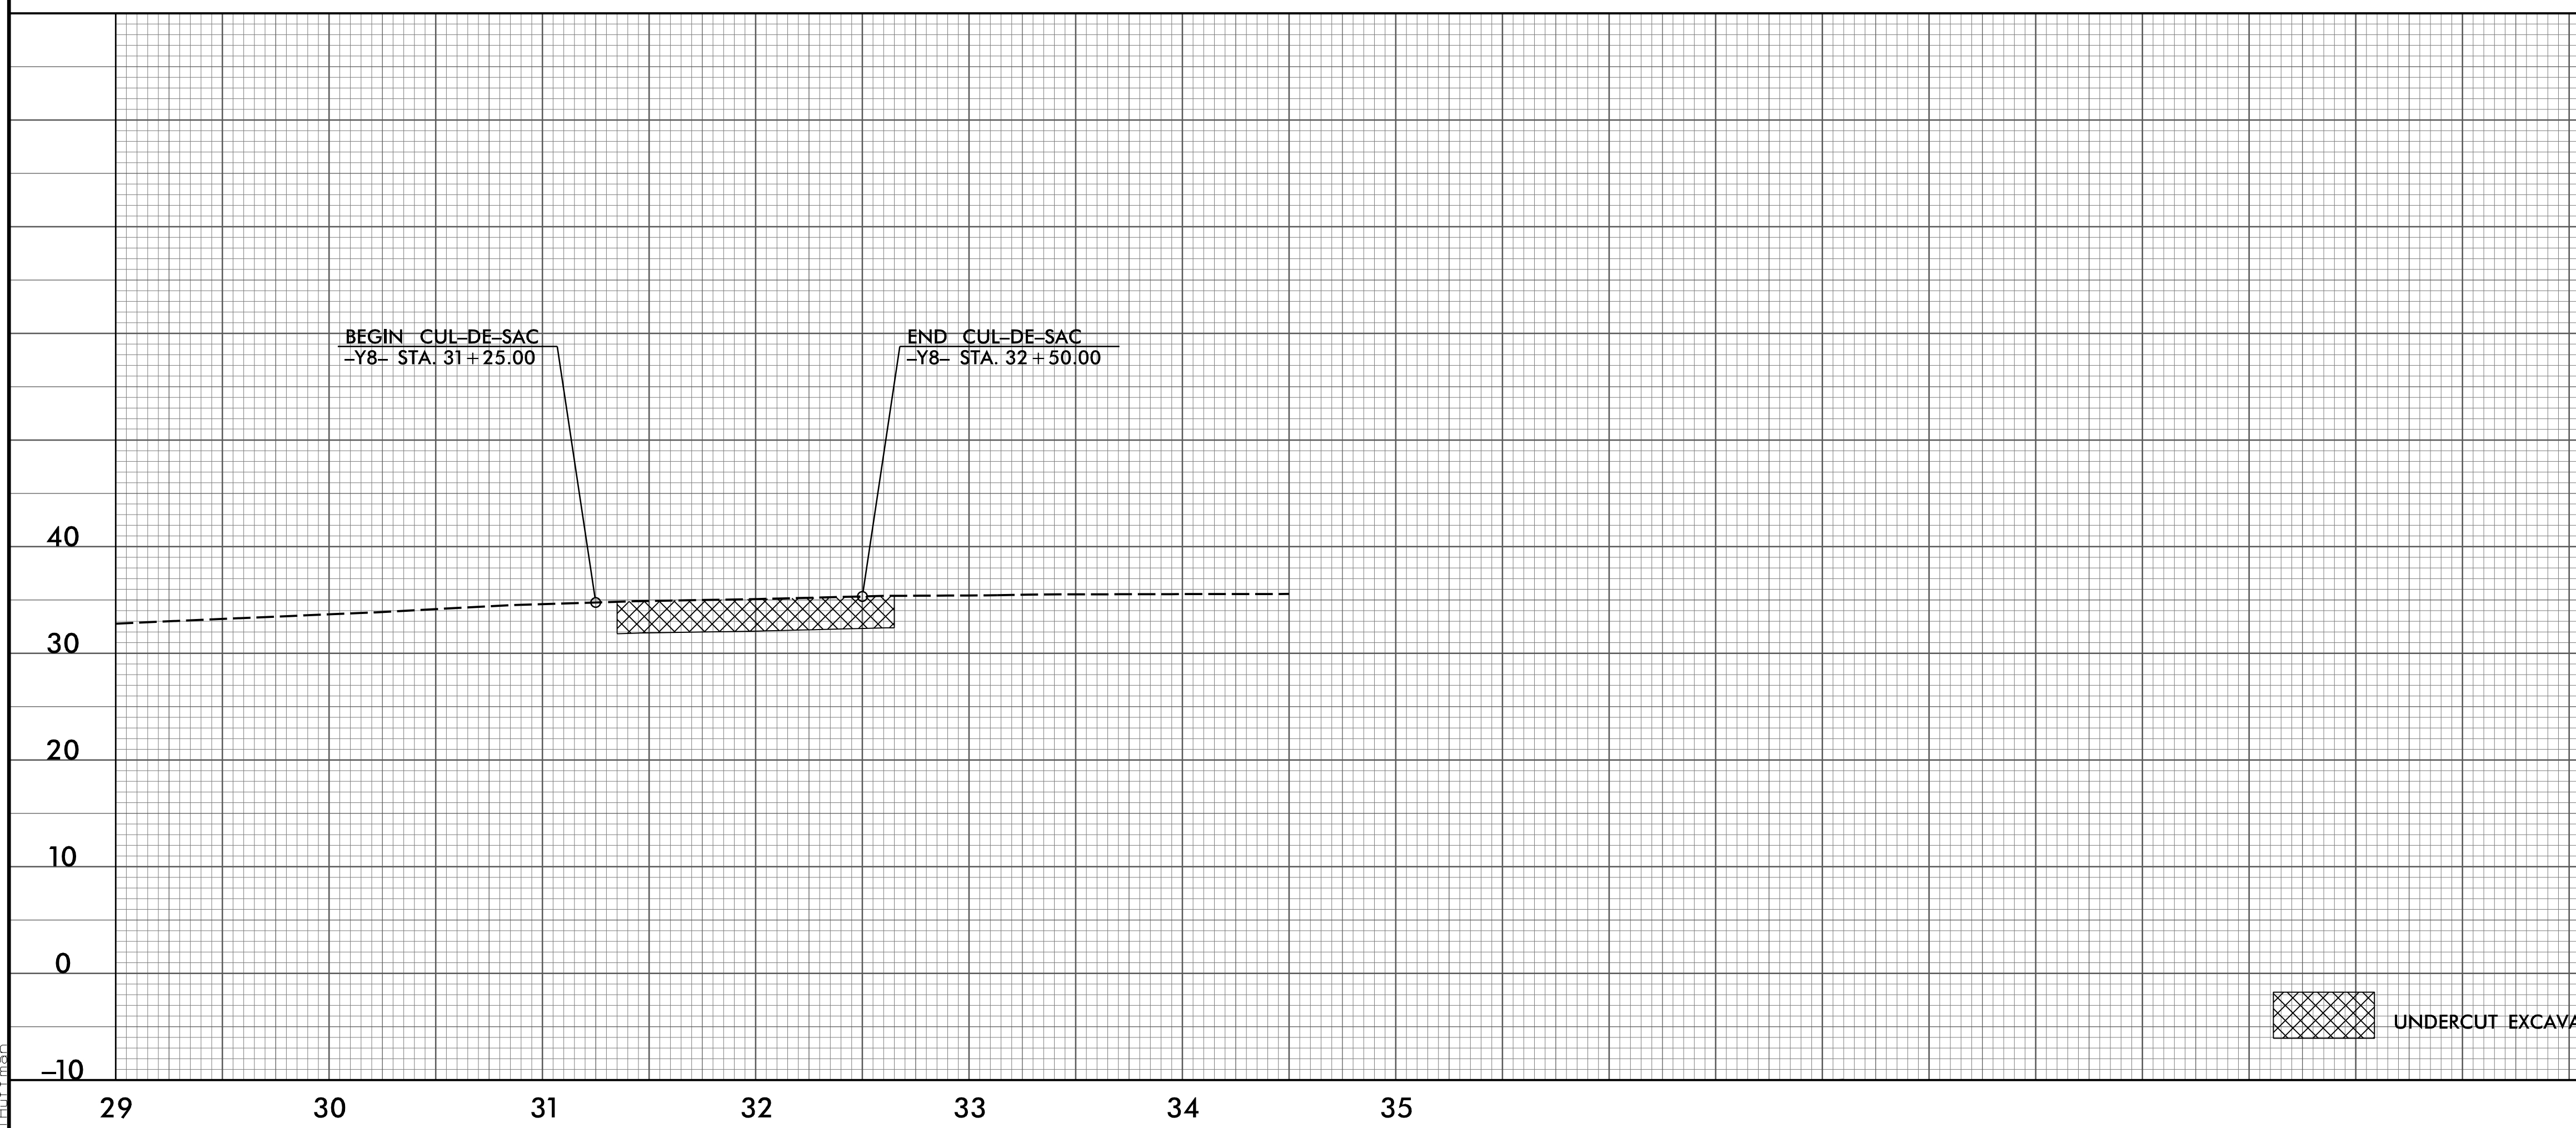

-Y8-

SEE SHEET 26 FOR PLAN VIEW

 UNDERCUT EXCAVATION

3/15/2015
P:\85522-01\Cadd\2514D\Roadway\Proc\2514D_Rdy.pfl.dgn
Thurman