


5/28/99

PROJECT REFERENCE NO. R-2514D	SHEET NO. 55
ROADWAY DESIGN ENGINEER DANIEL W. GARDNER, JR. SEAL 033871 3/24/2015	HYDRAULICS ENGINEER JONATHAN S. MOSE SEAL 039745 3/23/2015

-Y8A-



-Y8A-

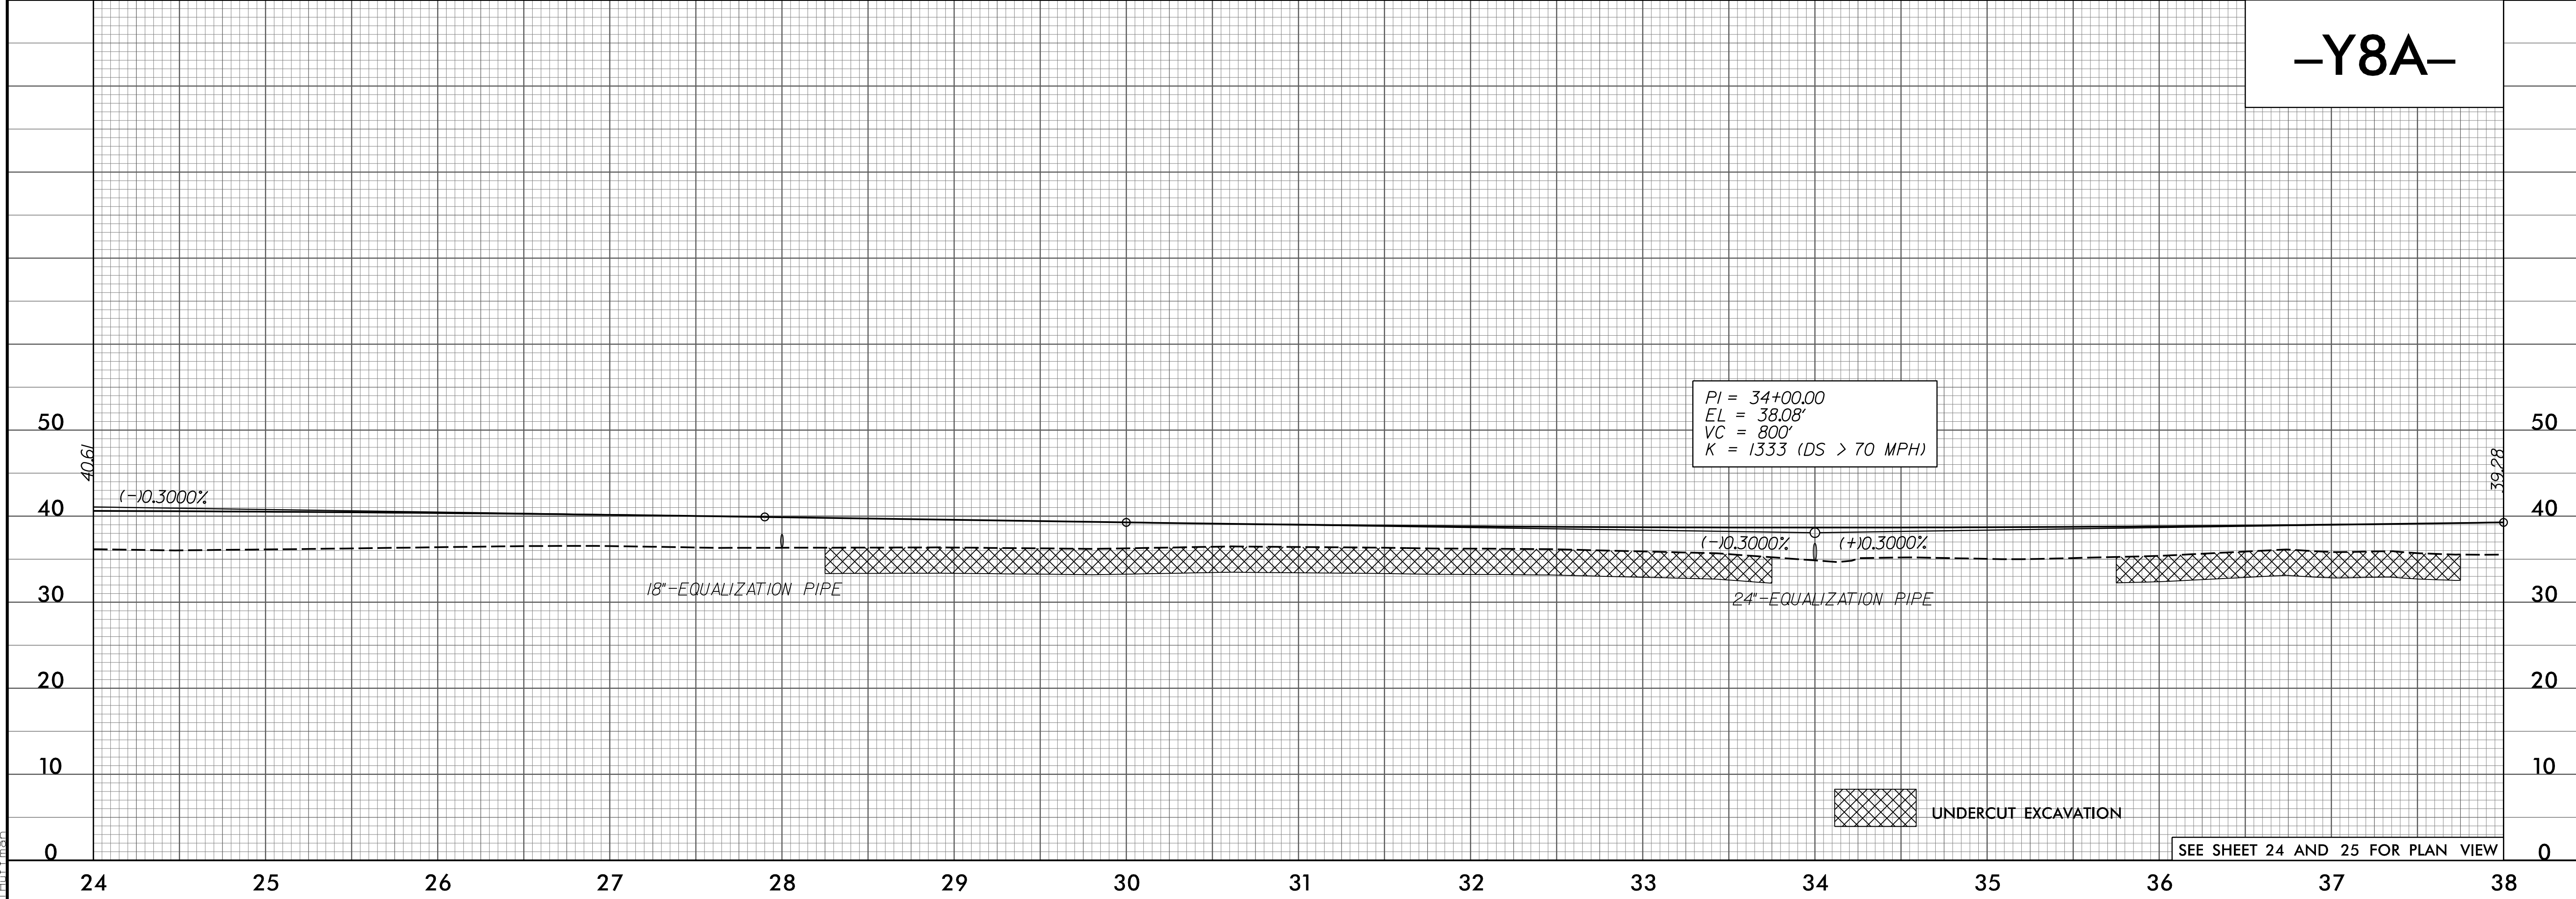

3/15/2015
P:\86522-01\Cadd\2514D\Roadway\Pro\NR2514D_Rdy.pfl.dgn
THURMAN