



5/28/99

PROJECT REFERENCE NO. R-2514D	SHEET NO. 57
ROADWAY DESIGN ENGINEER DANIEL W. GARDNER, JR. SEAL 033871 3/24/99	HYDRAULICS ENGINEER JONATHAN S. MOSE SEAL 039745 3/23/99

-Y10-

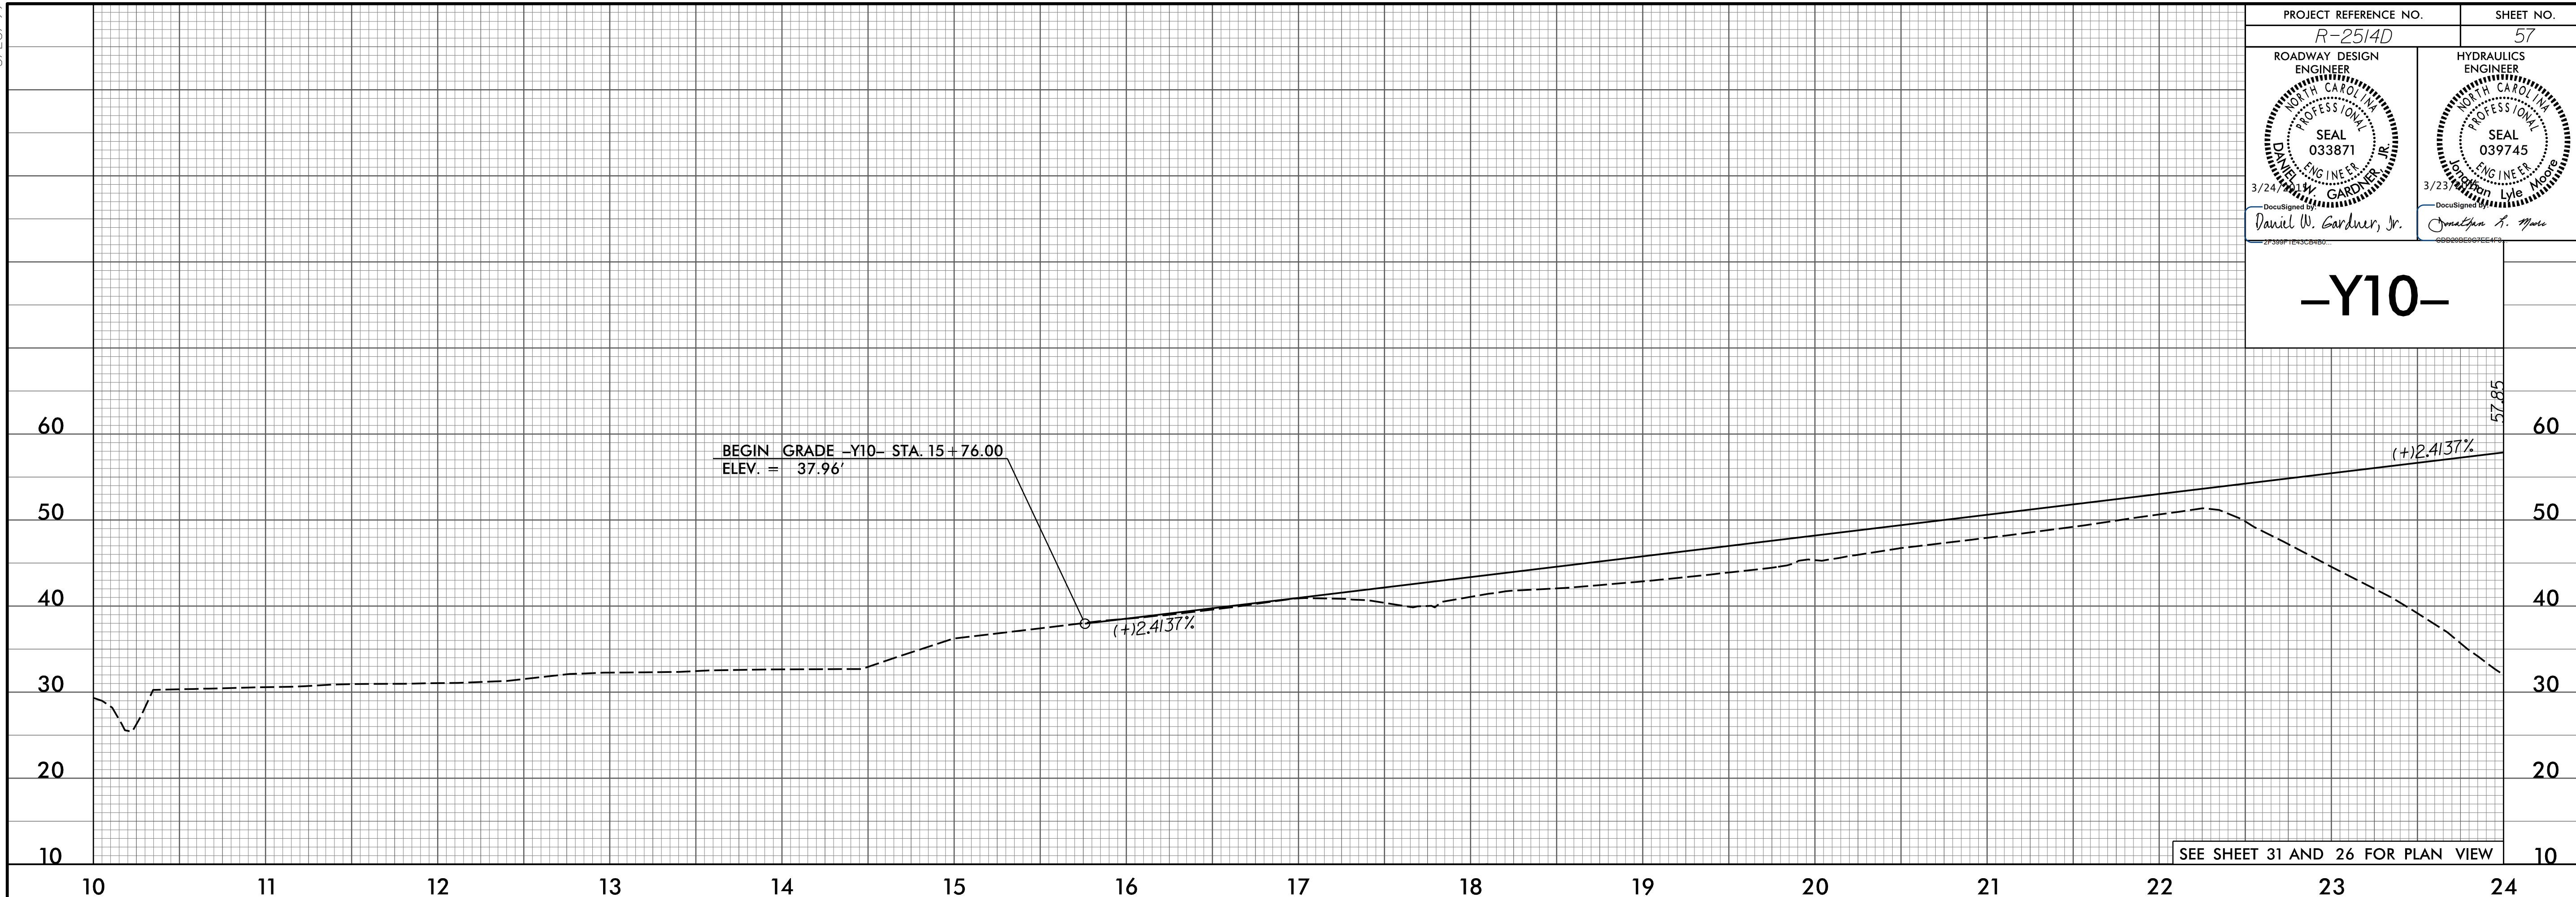

-Y10-

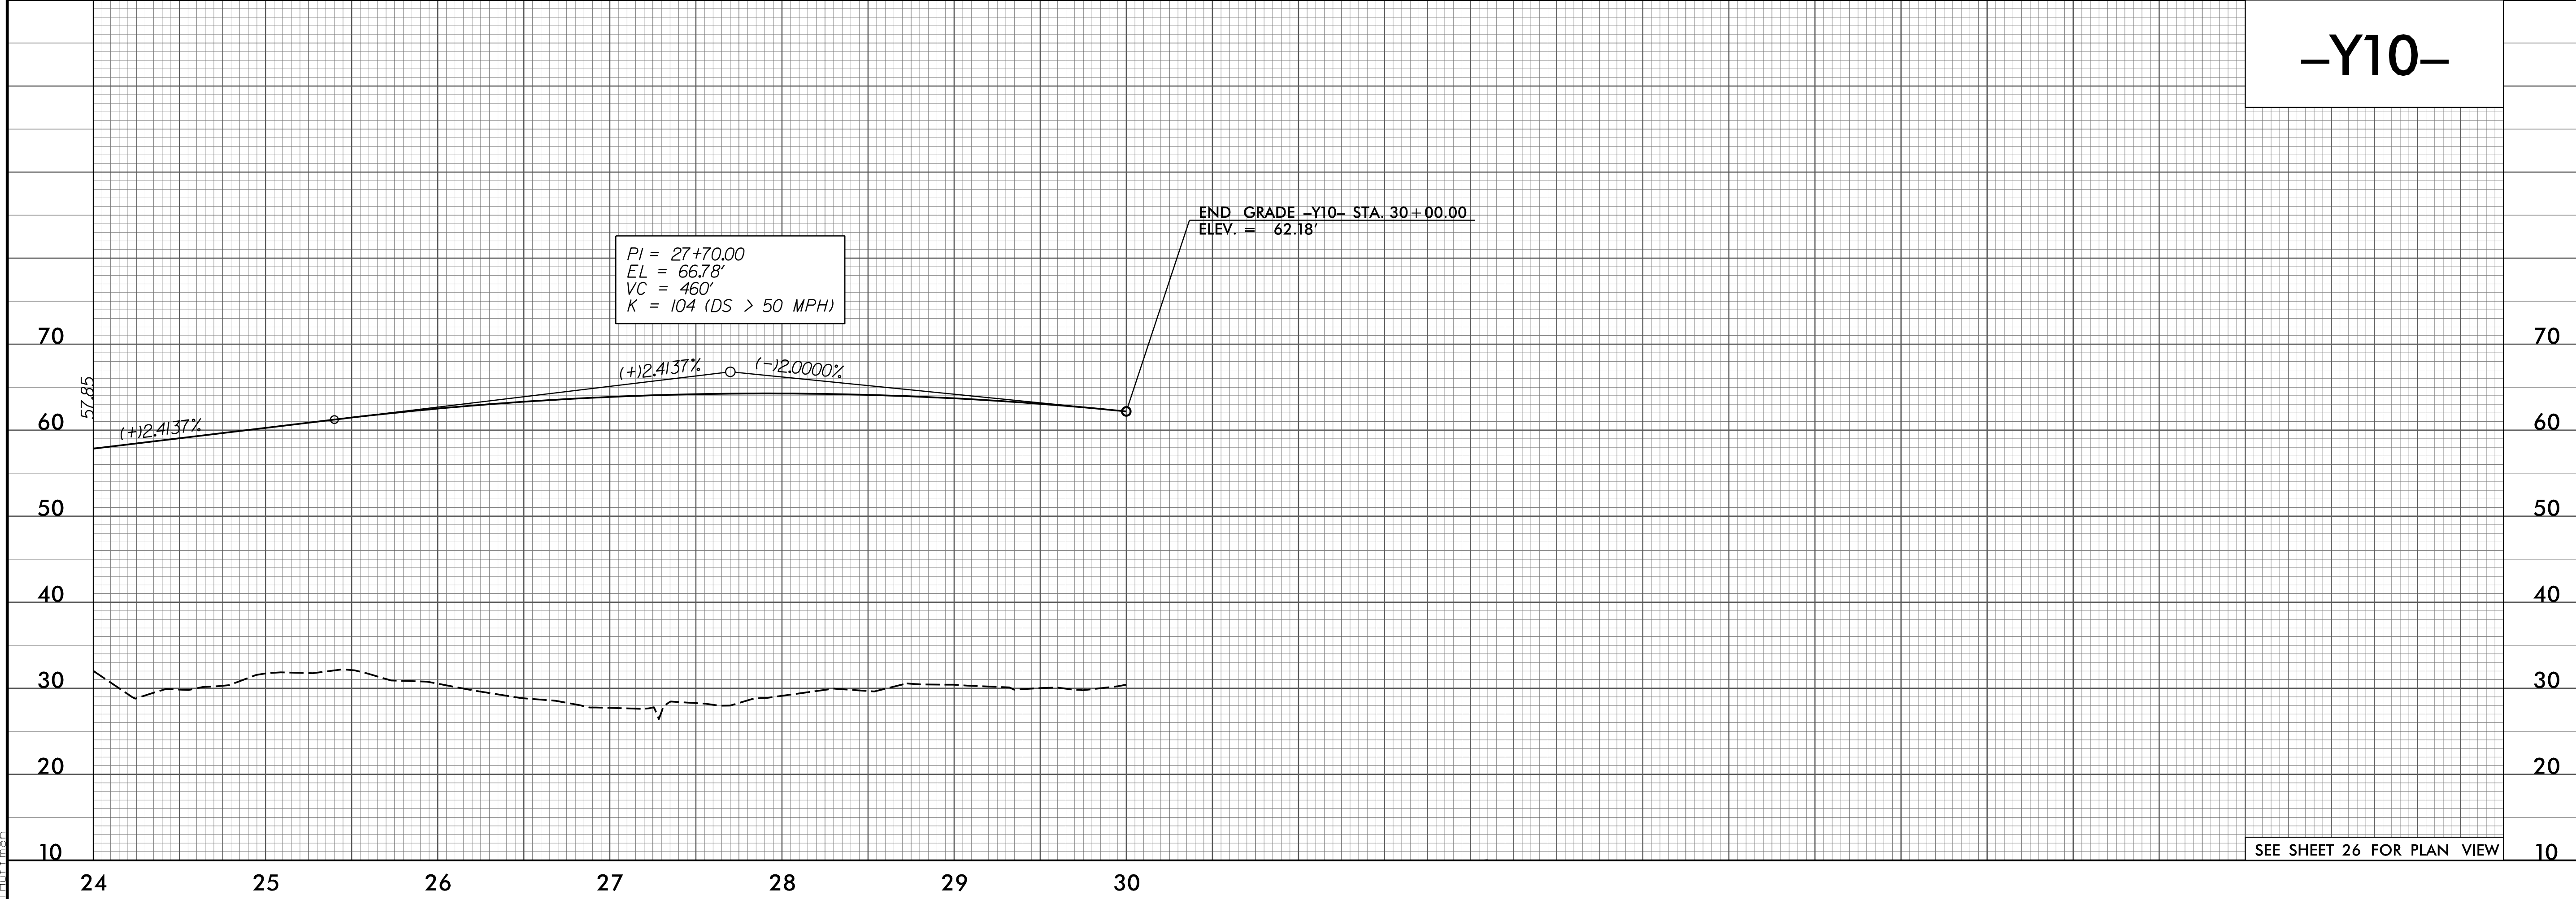

SEE SHEET 26 FOR PLAN VIEW

3/15/2015
P:\86522-01\Cadd\2514D\Roadway\Proc\2514D_Rdy.pfl.dgn
Thurman