



5/28/99

PROJECT REFERENCE NO. R-2514D	SHEET NO. 60
ROADWAY DESIGN ENGINEER SEAL 033871 3/24/99 DANIEL W. GARDNER, JR.	HYDRAULICS ENGINEER SEAL 039745 3/23/99 DANIEL W. GARDNER, JR.

-Y10RPD-

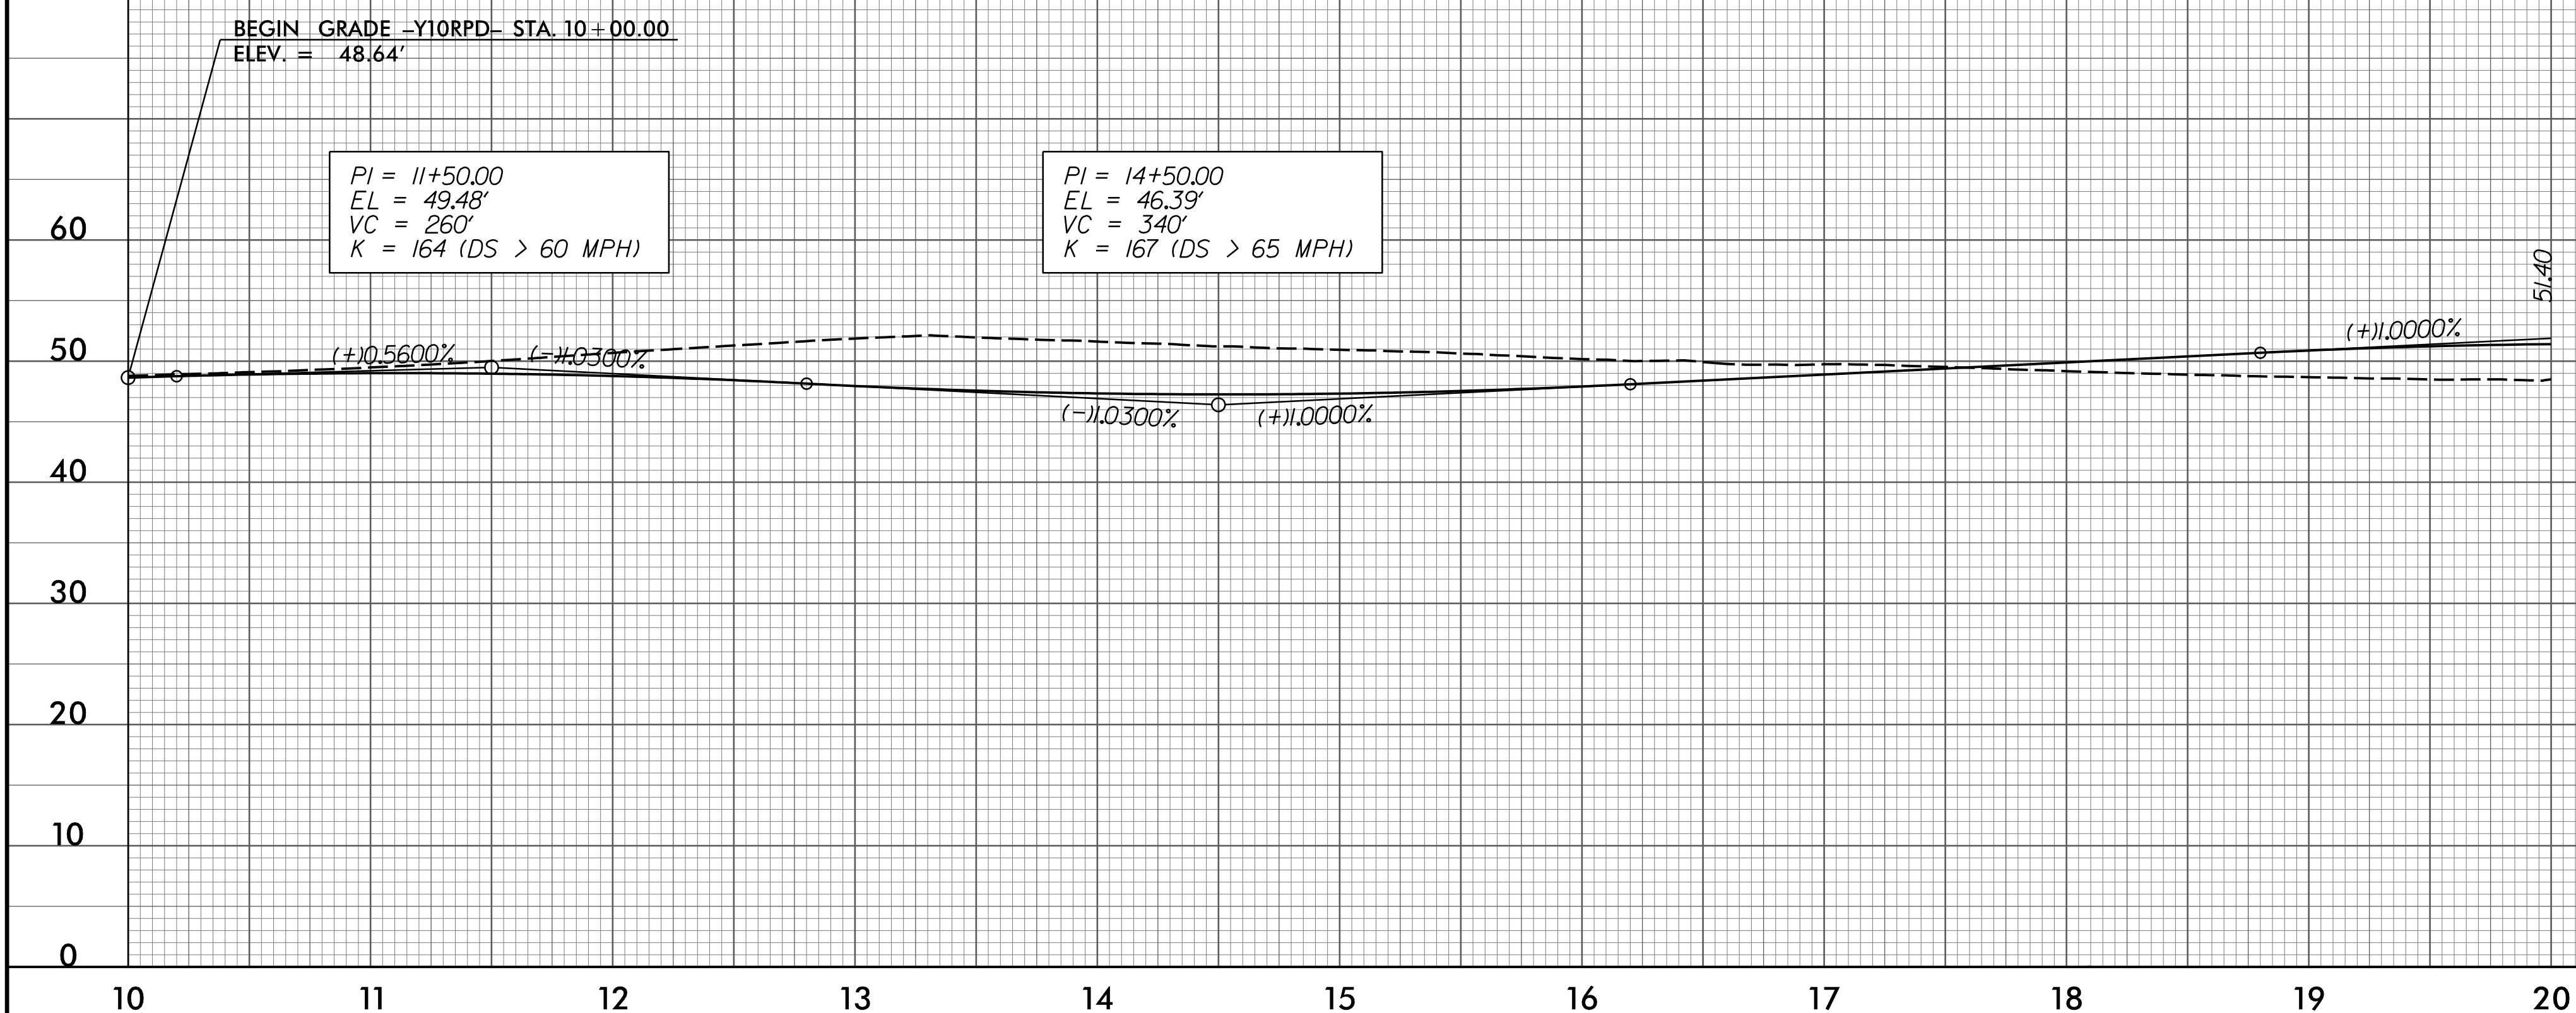

-Y10RPD-

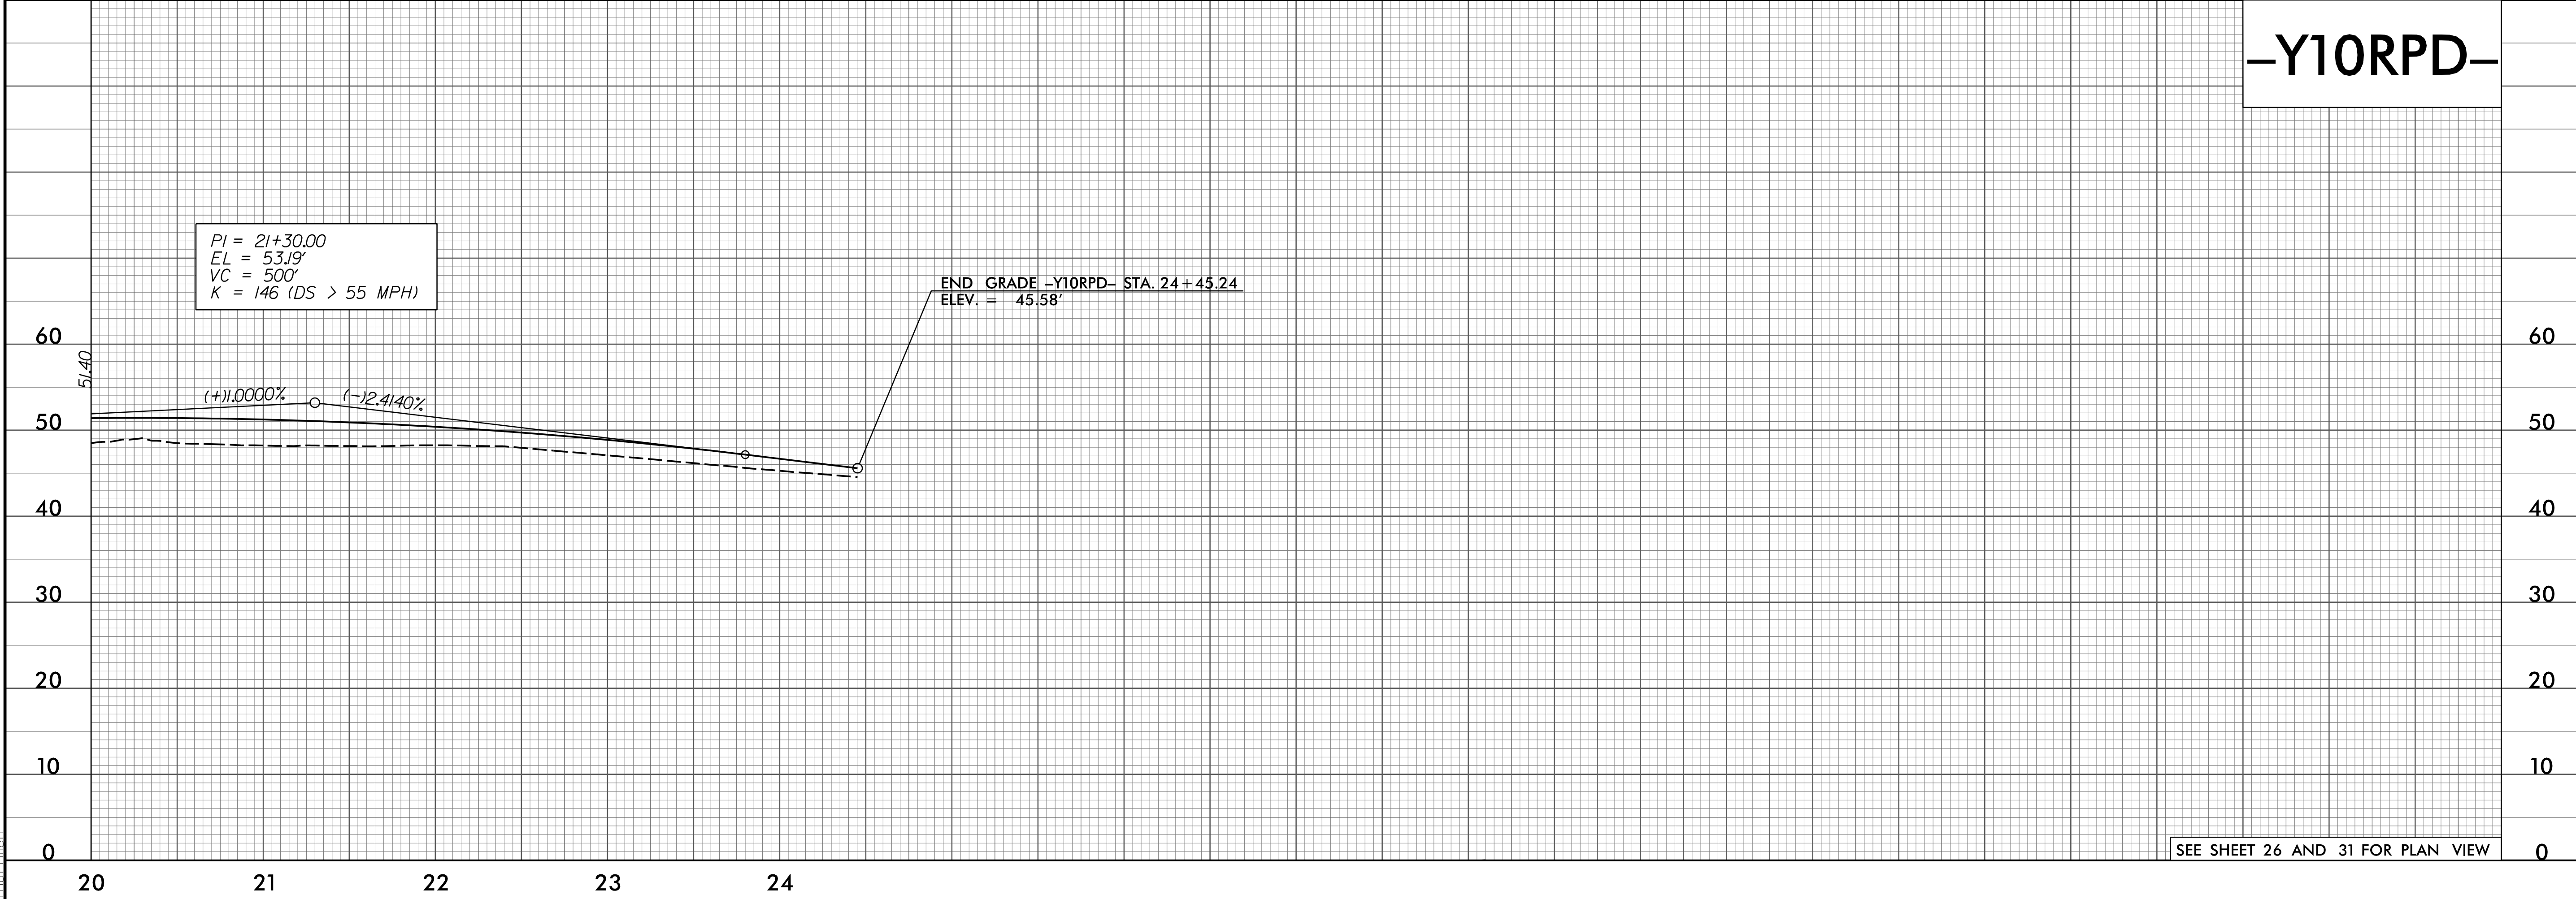

3/15/2015
P:\8522-01\Cadd\2514D\Roadway\Proj\R2514D_Rdy.pfl.dgn
Title Page