



5/28/99

PROJECT REFERENCE NO. <i>R-2514D</i>	SHEET NO. <i>61</i>
ROADWAY DESIGN ENGINEER NORTH CAROLINA PROFESSIONAL SEAL 033871 3/24/05 Daniel W. Gardner, Jr. <small>DocuSigned by Daniel W. Gardner, Jr.</small>	HYDRAULICS ENGINEER NORTH CAROLINA PROFESSIONAL SEAL 039745 3/23/05 Jonathan T. Moore <small>DocuSigned by Jonathan T. Moore</small>

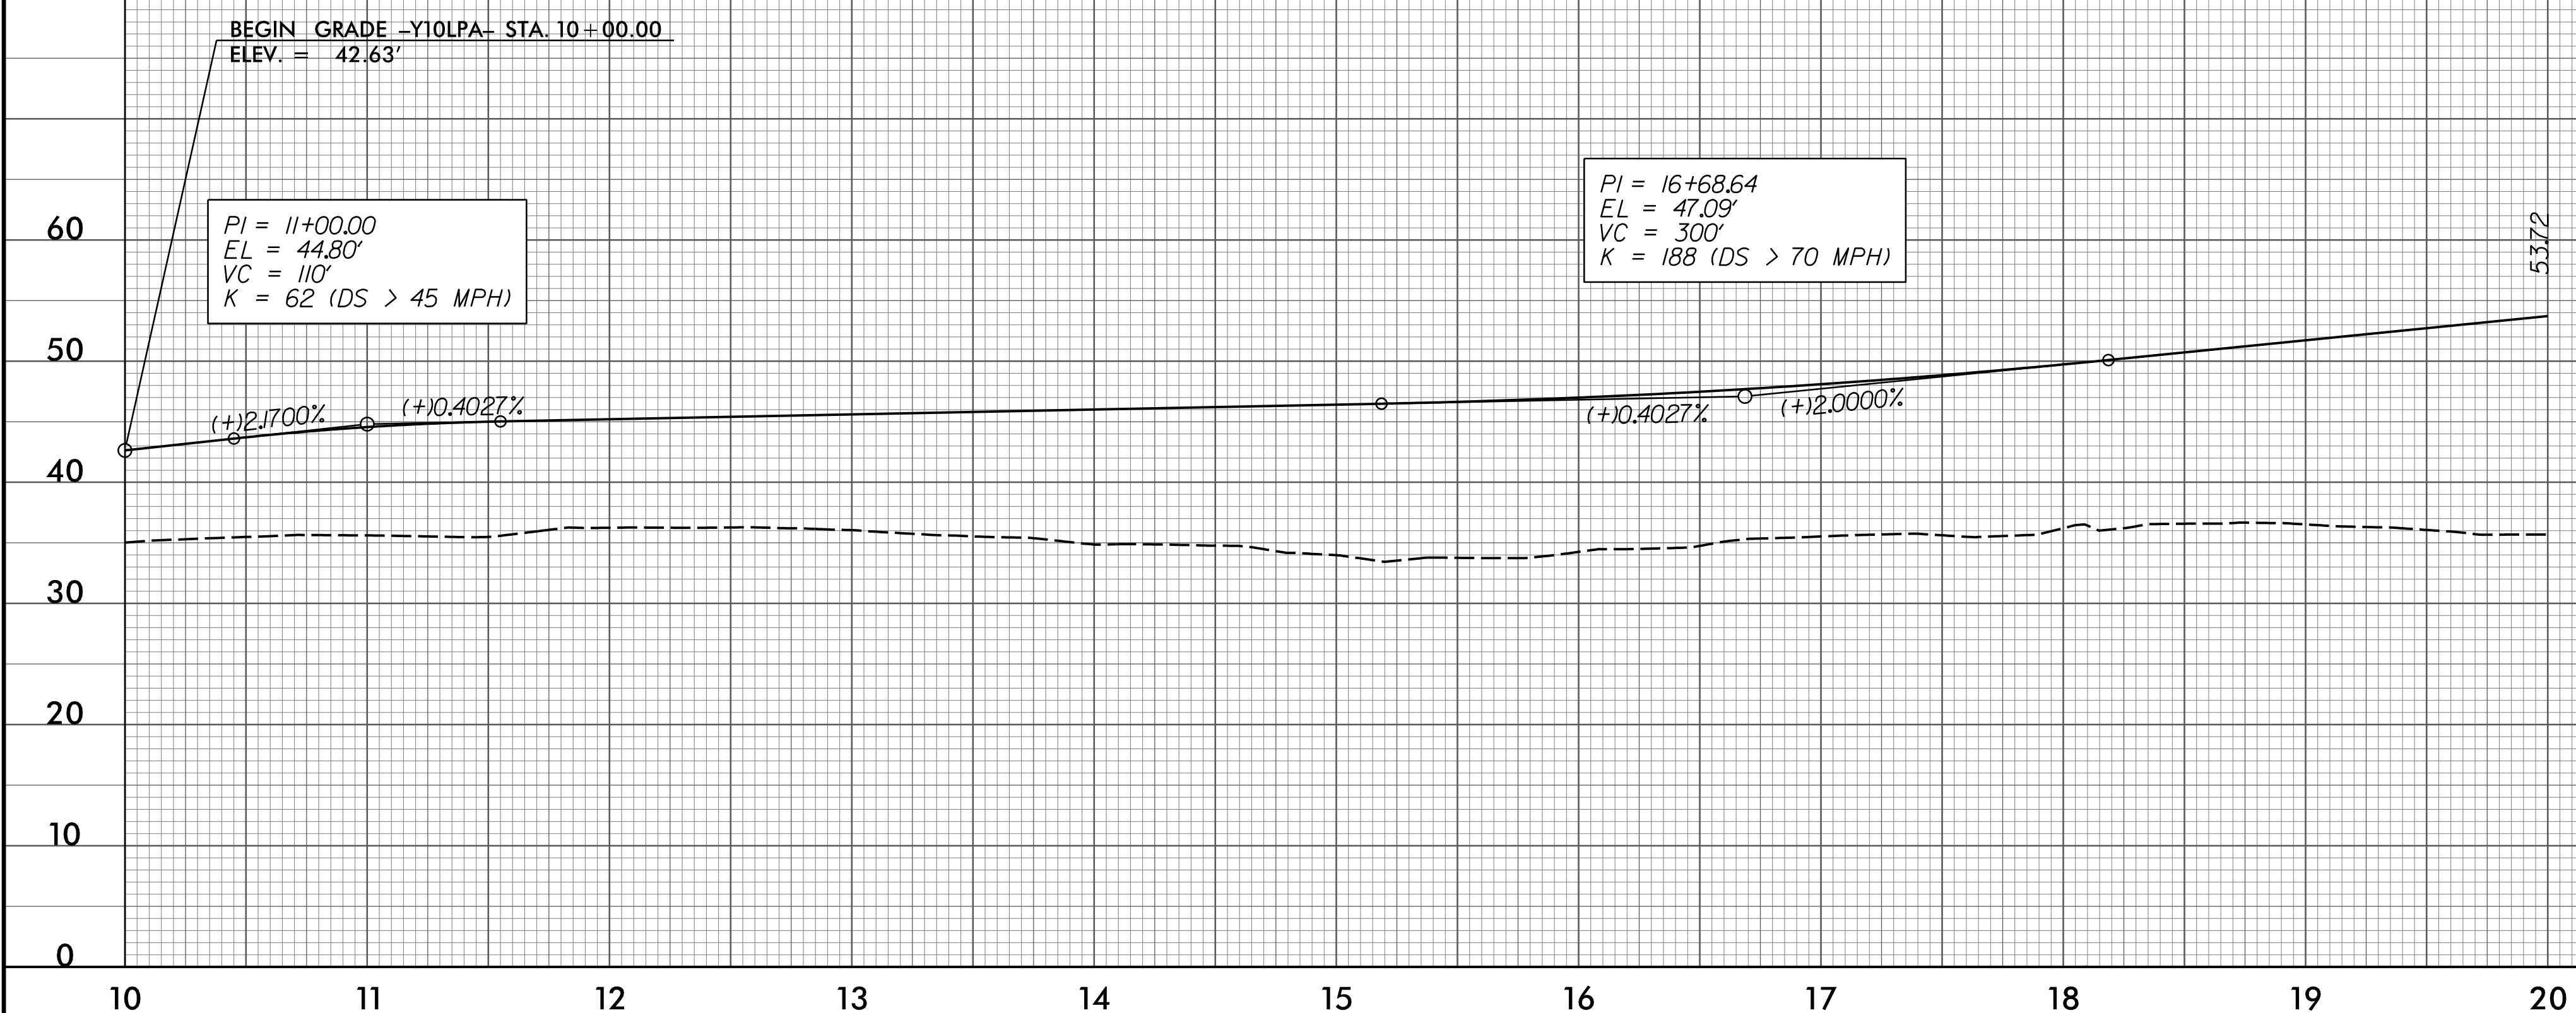

-Y10LPA-

SEE SHEET 26 FOR PLAN VIEW

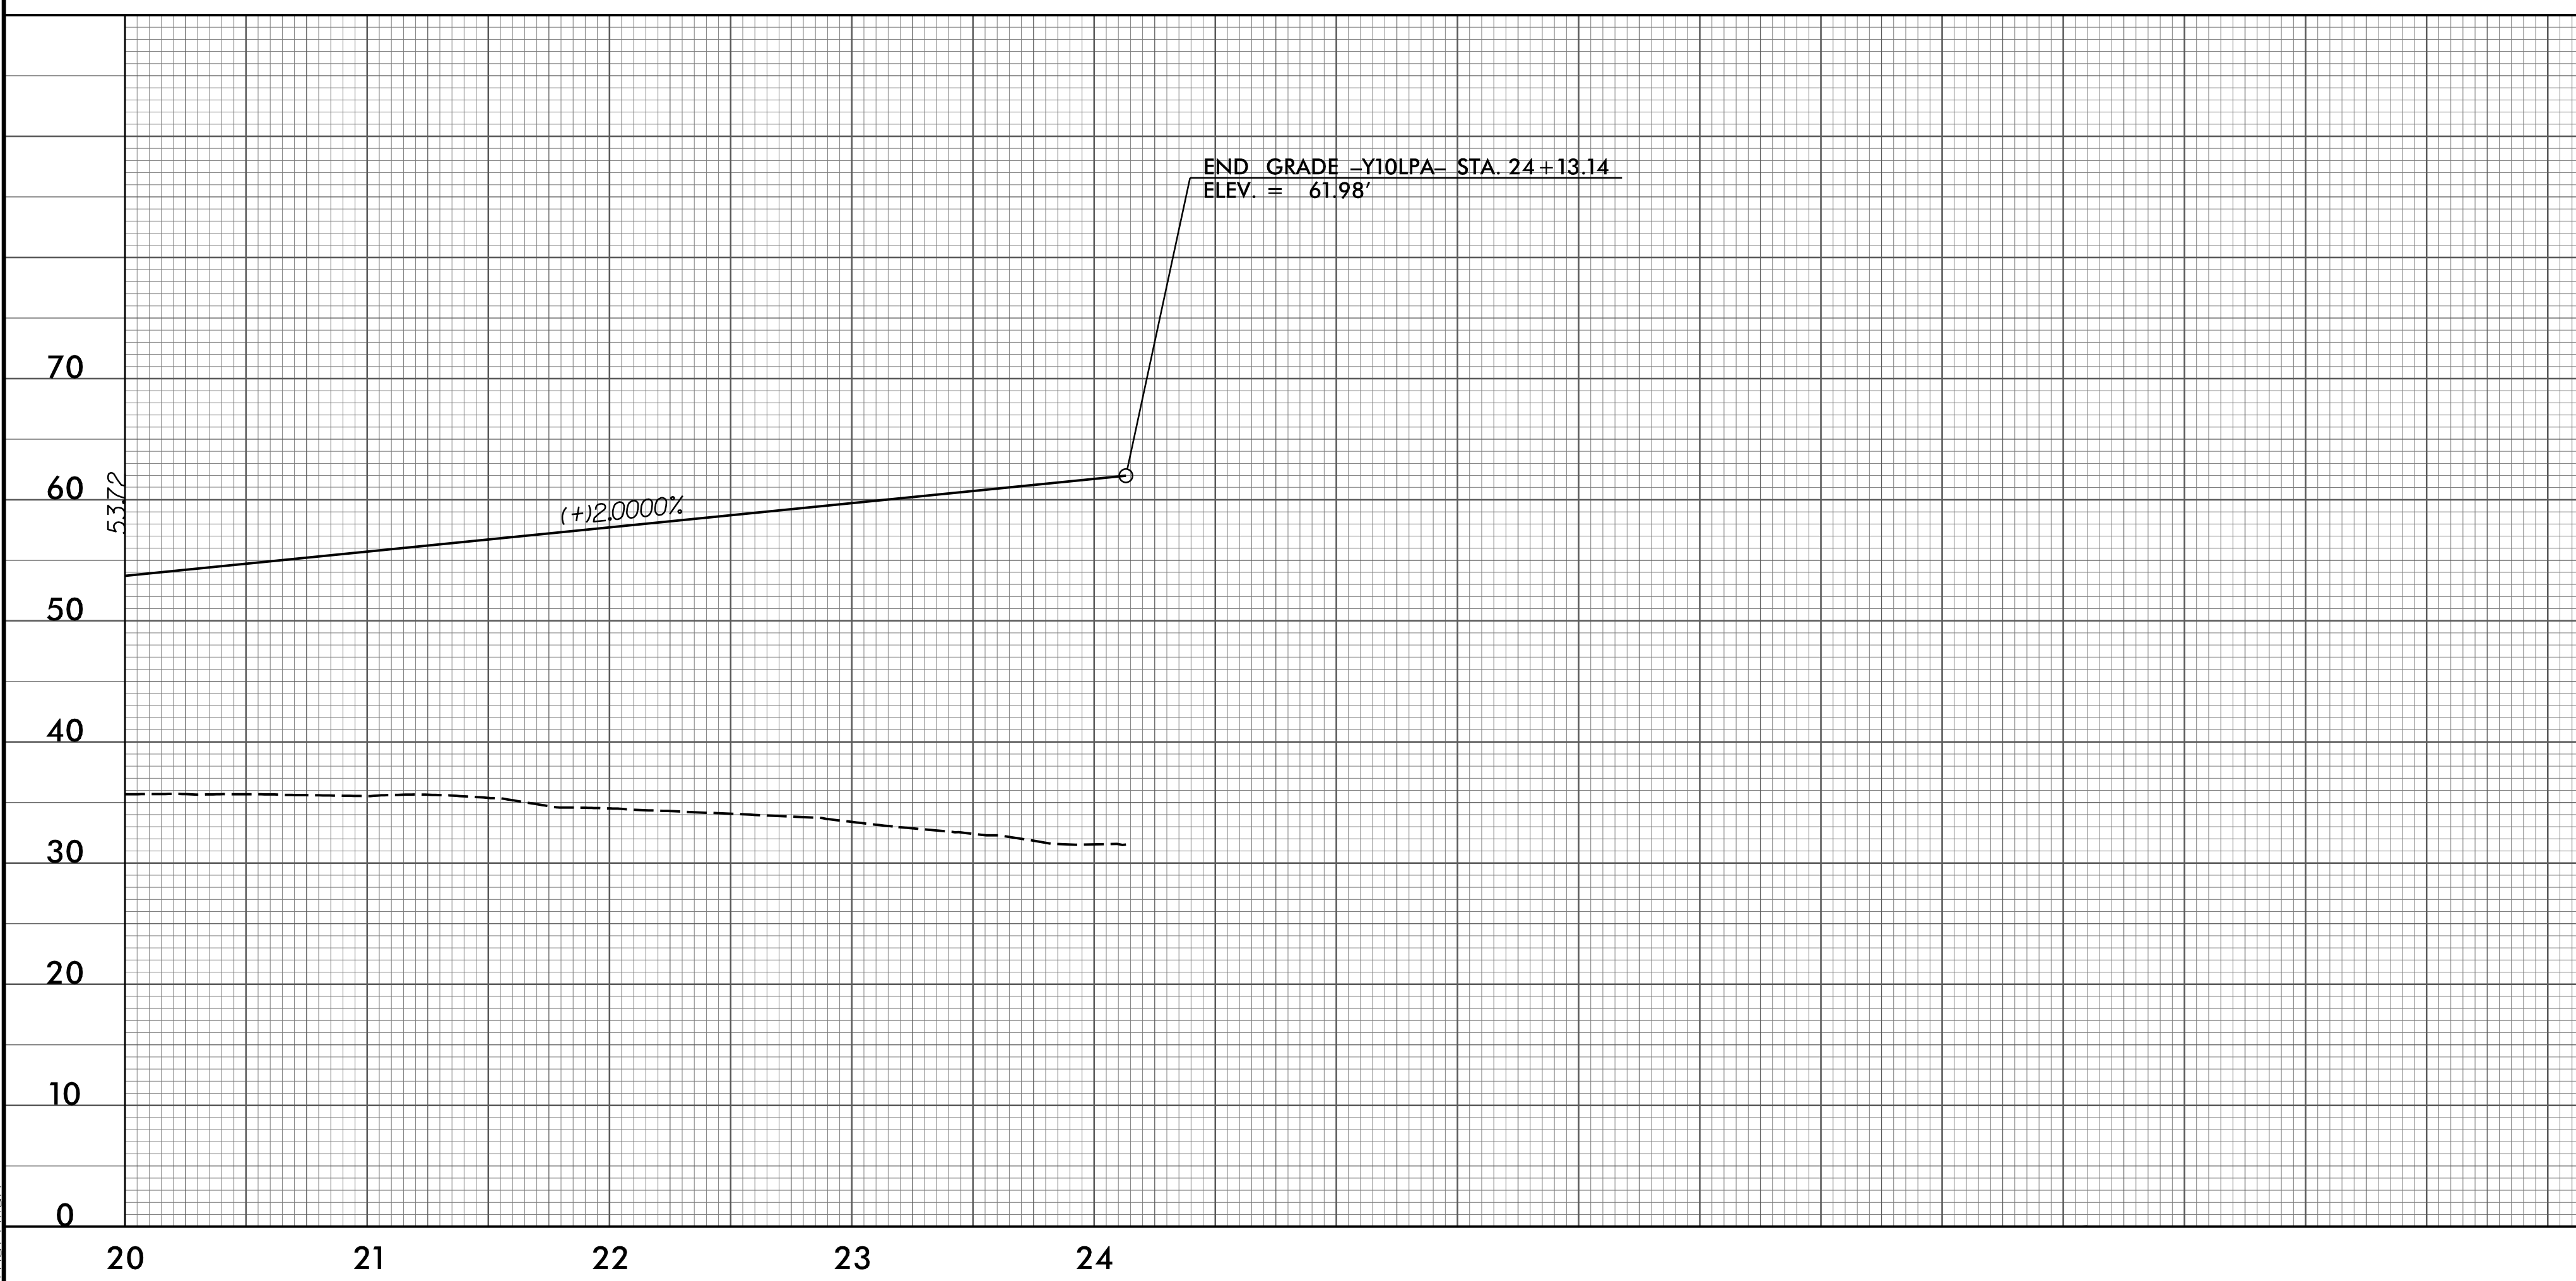

-Y10LPA-

SEE SHEET 26 FOR PLAN VIEW

3/15/2015
P:\8522-01\Cadd\2514D\Roadway\Proj\R2514D_Rdy.pfl.dgn
Title Block