


TEMPORARY PAVEMENT MARKINGS PLACED BY THE RESPECTIVE CONTRACTOR. TRAFFIC CONTROL DEVICES (SIGNS, FLASHING ARROW PANELS, DRUMS, CHANGEABLE MESSAGE SIGNS) PLACED BY THE R-2514C CONTRACTOR EXCEPT AS NOTED WITH AN ASTERISK.



ALL PAVEMENT MARKINGS SHOWN ON THIS SHEET ARE NEW PAINT PAVEMENT MARKINGS INSTALLED IN THE FINAL PATTERN CONFIGURATION EXCEPT FOR THOSE LABELED ON -Y3-. SEE FINAL PAVEMENT MARKING PLANS FOR DETAILS RELATED TO THE PAVEMENT MARKINGS THAT ARE NOT LABELED ON THIS SHEET.

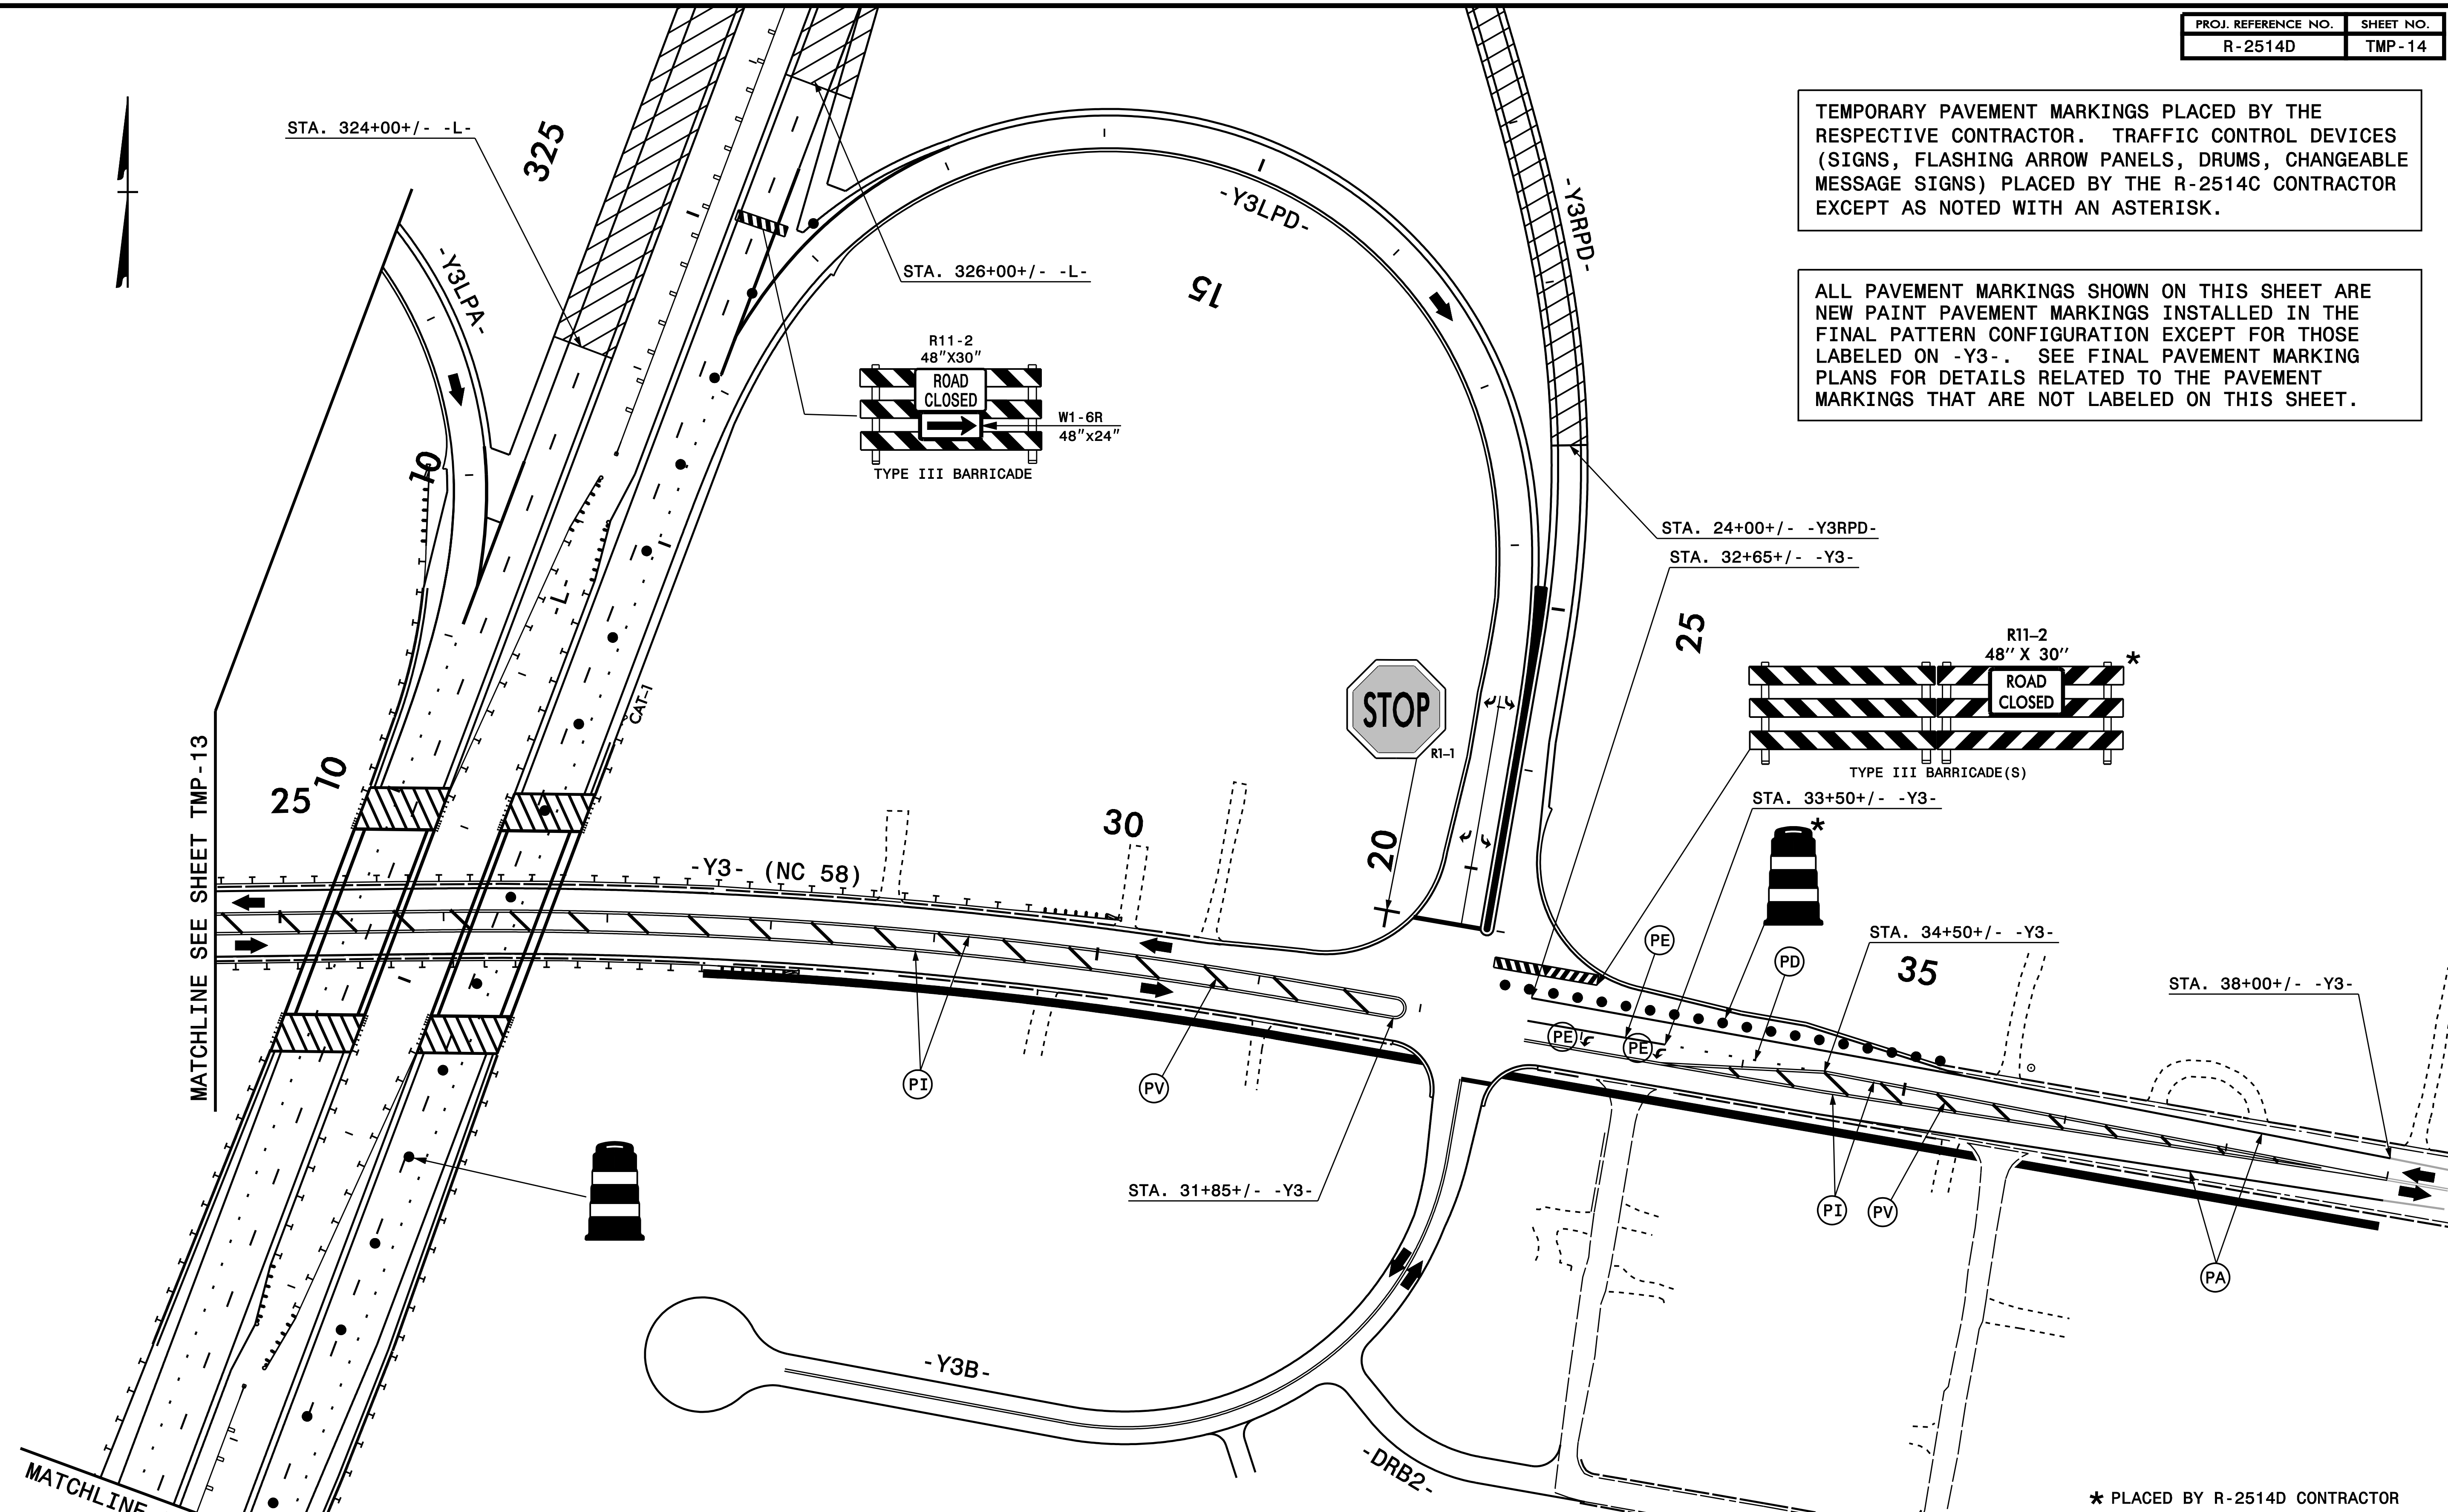

MATCHLINE SEE SHEET TMP-13

MATCHLINE SEE SHEET TMP-12

* PLACED BY R-2514D CONTRACTOR

<p>PLAN PREPARED IN THE OFFICE OF:</p> <p>PROGRESSIVE DESIGN GROUP, INC.</p> <p>ENGINEERS • CONSULTANTS</p>	<p>APPROVED: <i>Tim Apley</i> DATE: 3/27/2015</p> <p>SEAL</p> 		<p>TRANSPORTATION MANAGEMENT PLAN</p> <p>PHASE II DETAILS</p>
--	---	---	---