

FINAL PAVEMENT MARKING SCHEDULE

MATERIAL	SYMBOL	DESCRIPTION
PAVEMENT MARKING		
<u>THERMOPLASTIC (4", 90 MILS)</u>		
	TA	WHITE EDGELINE
<u>THERMOPLASTIC (4", 120 MILS)</u>		
	T8	WHITE MINI SKIP (2'/6')
	TD	WHITE MINI SKIP
	TE	WHITE LANE LINE
	TI	YELLOW DOUBLE CENTER LINE
<u>THERMOPLASTIC (6", 90 MILS)</u>		
	T6	WHITE EDGELINE
	T7	YELLOW EDGELINE
<u>THERMOPLASTIC (6", 120 MILS)</u>		
	TJ	WHITE SKIP
	TK	WHITE MINISKIP (3'/9')
<u>THERMOPLASTIC (8", 90 MILS)</u>		
	TP	YELLOW DIAGONAL
<u>THERMOPLASTIC (12", 90 MILS)</u>		
	TS	WHITE GORELINE
<u>THERMOPLASTIC (12", 120 MILS)</u>		
	TT	WHITE SOLID LANE LINE
<u>THERMOPLASTIC (24", 120 MILS)</u>		
	T2	WHITE STOP BAR
<u>POLYUREA (6", HIGHLY REFLECTIVE ELEMENTS)</u>		
	V6	WHITE EDGELINE
	V7	YELLOW EDGELINE
	VJ	10' WHITE SKIP
	VK	WHITE MINISKIP (3'/9')
<u>THERMOPLASTIC PAVEMENT MARKING SYMBOLS(90 MILS)</u>		
	UA	LEFT TURN ARROW
	UB	RIGHT TURN ARROW
	UC	STRAIGHT ARROW
	UD	COMBO LEFT/STRAIGHT ARROW
	UE	COMBO RIGHT/STRAIGHT ARROW
	UP	MERGE ARROW
<u>PERMANENT RAISED PAVEMENT MARKERS</u>		
	MB	CRYSTAL & RED
<u>SNOWPLOWABLE RAISED PAVEMENT MARKERS</u>		
	ME	YELLOW & YELLOW
	MF	CRYSTAL & RED

LEGEND

GENERAL

DIRECTION OF TRAFFIC FLOW
 NORTH ARROW
 PROPOSED PVMT. EXIST. PVMT.


PAVEMENT MARKINGS

PAVEMENT MARKING SYMBOLS

REVISIONS

4:05:52 PM 2/10/2015 2514d.pmp_01.dgn
 \$\$\$USERNAME\$\$\$

QA/QC STAGE: _____
 REVIEW: _____
 CONCUR: _____
 REVISE: _____
 VERIFY: _____

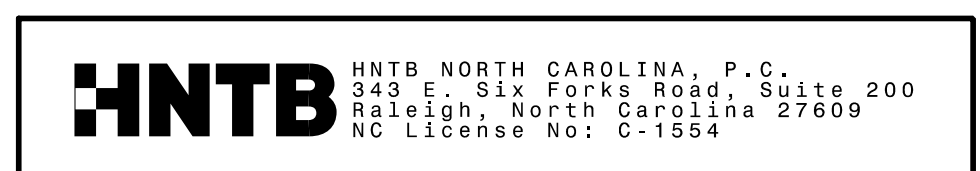

SEAL

APPROVED:

DATE: 2/10/2015

TRANSPORTATION
MANAGEMENT PLAN

**FINAL PAVEMENT
MARKING SCHEDULE
& LEGEND**