


8/17/99

REVISIONS

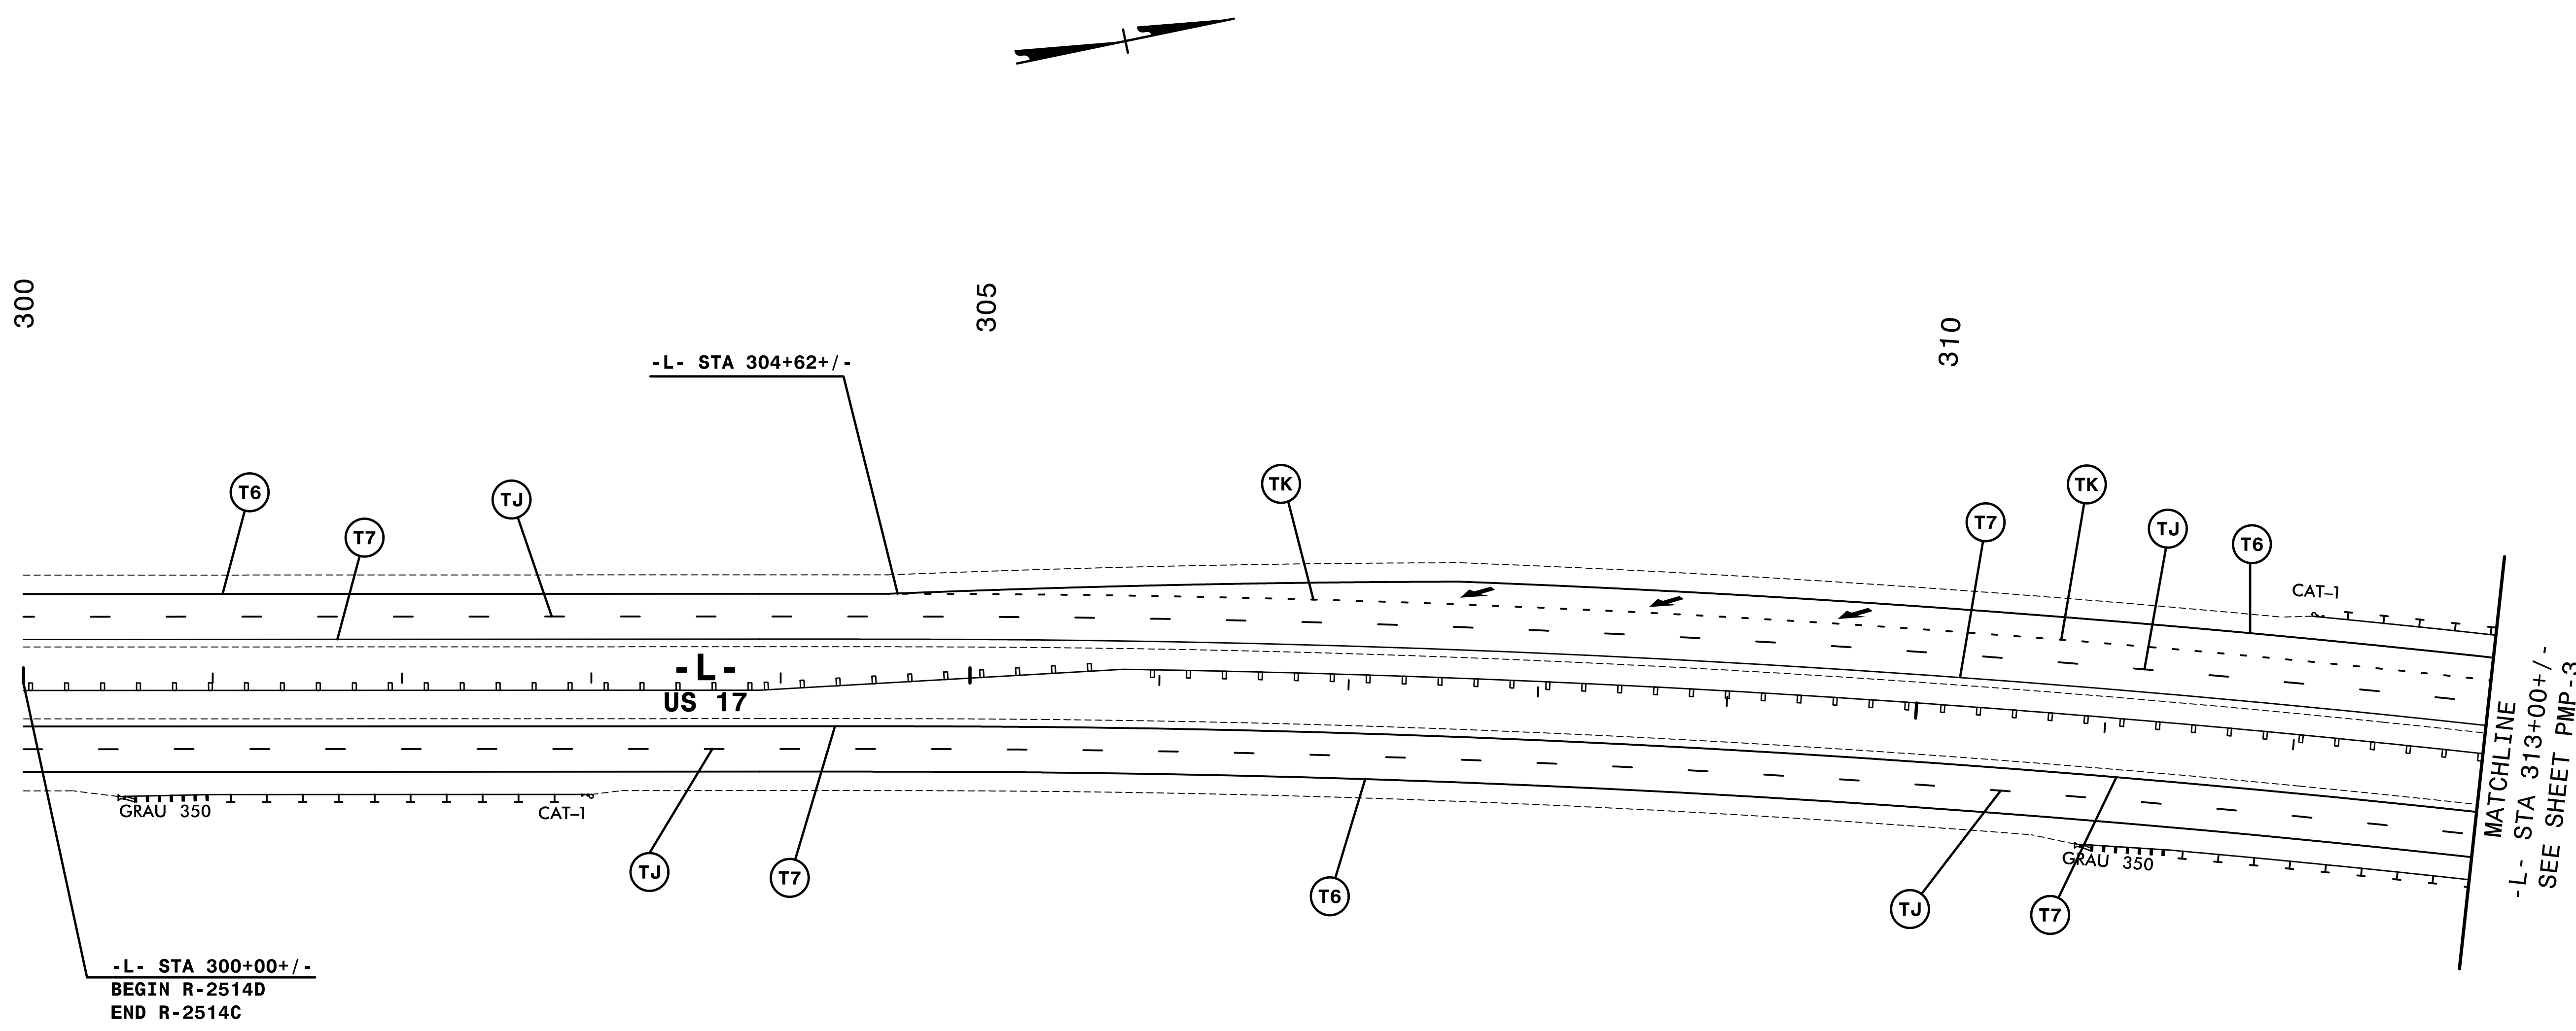

4:15 PM 8/17/99
441505.PLT
C:\p\2514d\pmp.d2.dgn
\$\$\$\$\$USERNAME\$\$\$\$\$

QA/QC STAGE:	
REVIEW:	
CONCUR:	
REVISE:	
VERIFY:	

NOTE: ALL LANE WIDTHS ARE 12' UNLESS OTHERWISE SHOWN.

HNTB HNTB NORTH CAROLINA, P.C.
343 E. Six Forks Road, Suite 200
Raleigh, North Carolina 27609
NC License No: C-1554

SEAL

APPROVED: *Rhonda B. Early*

DATE: 2/10/2015

TRANSPORTATION
MANAGEMENT PLAN

**FINAL PAVEMENT
MARKING PLANS**