


8/17/99

REVISIONS

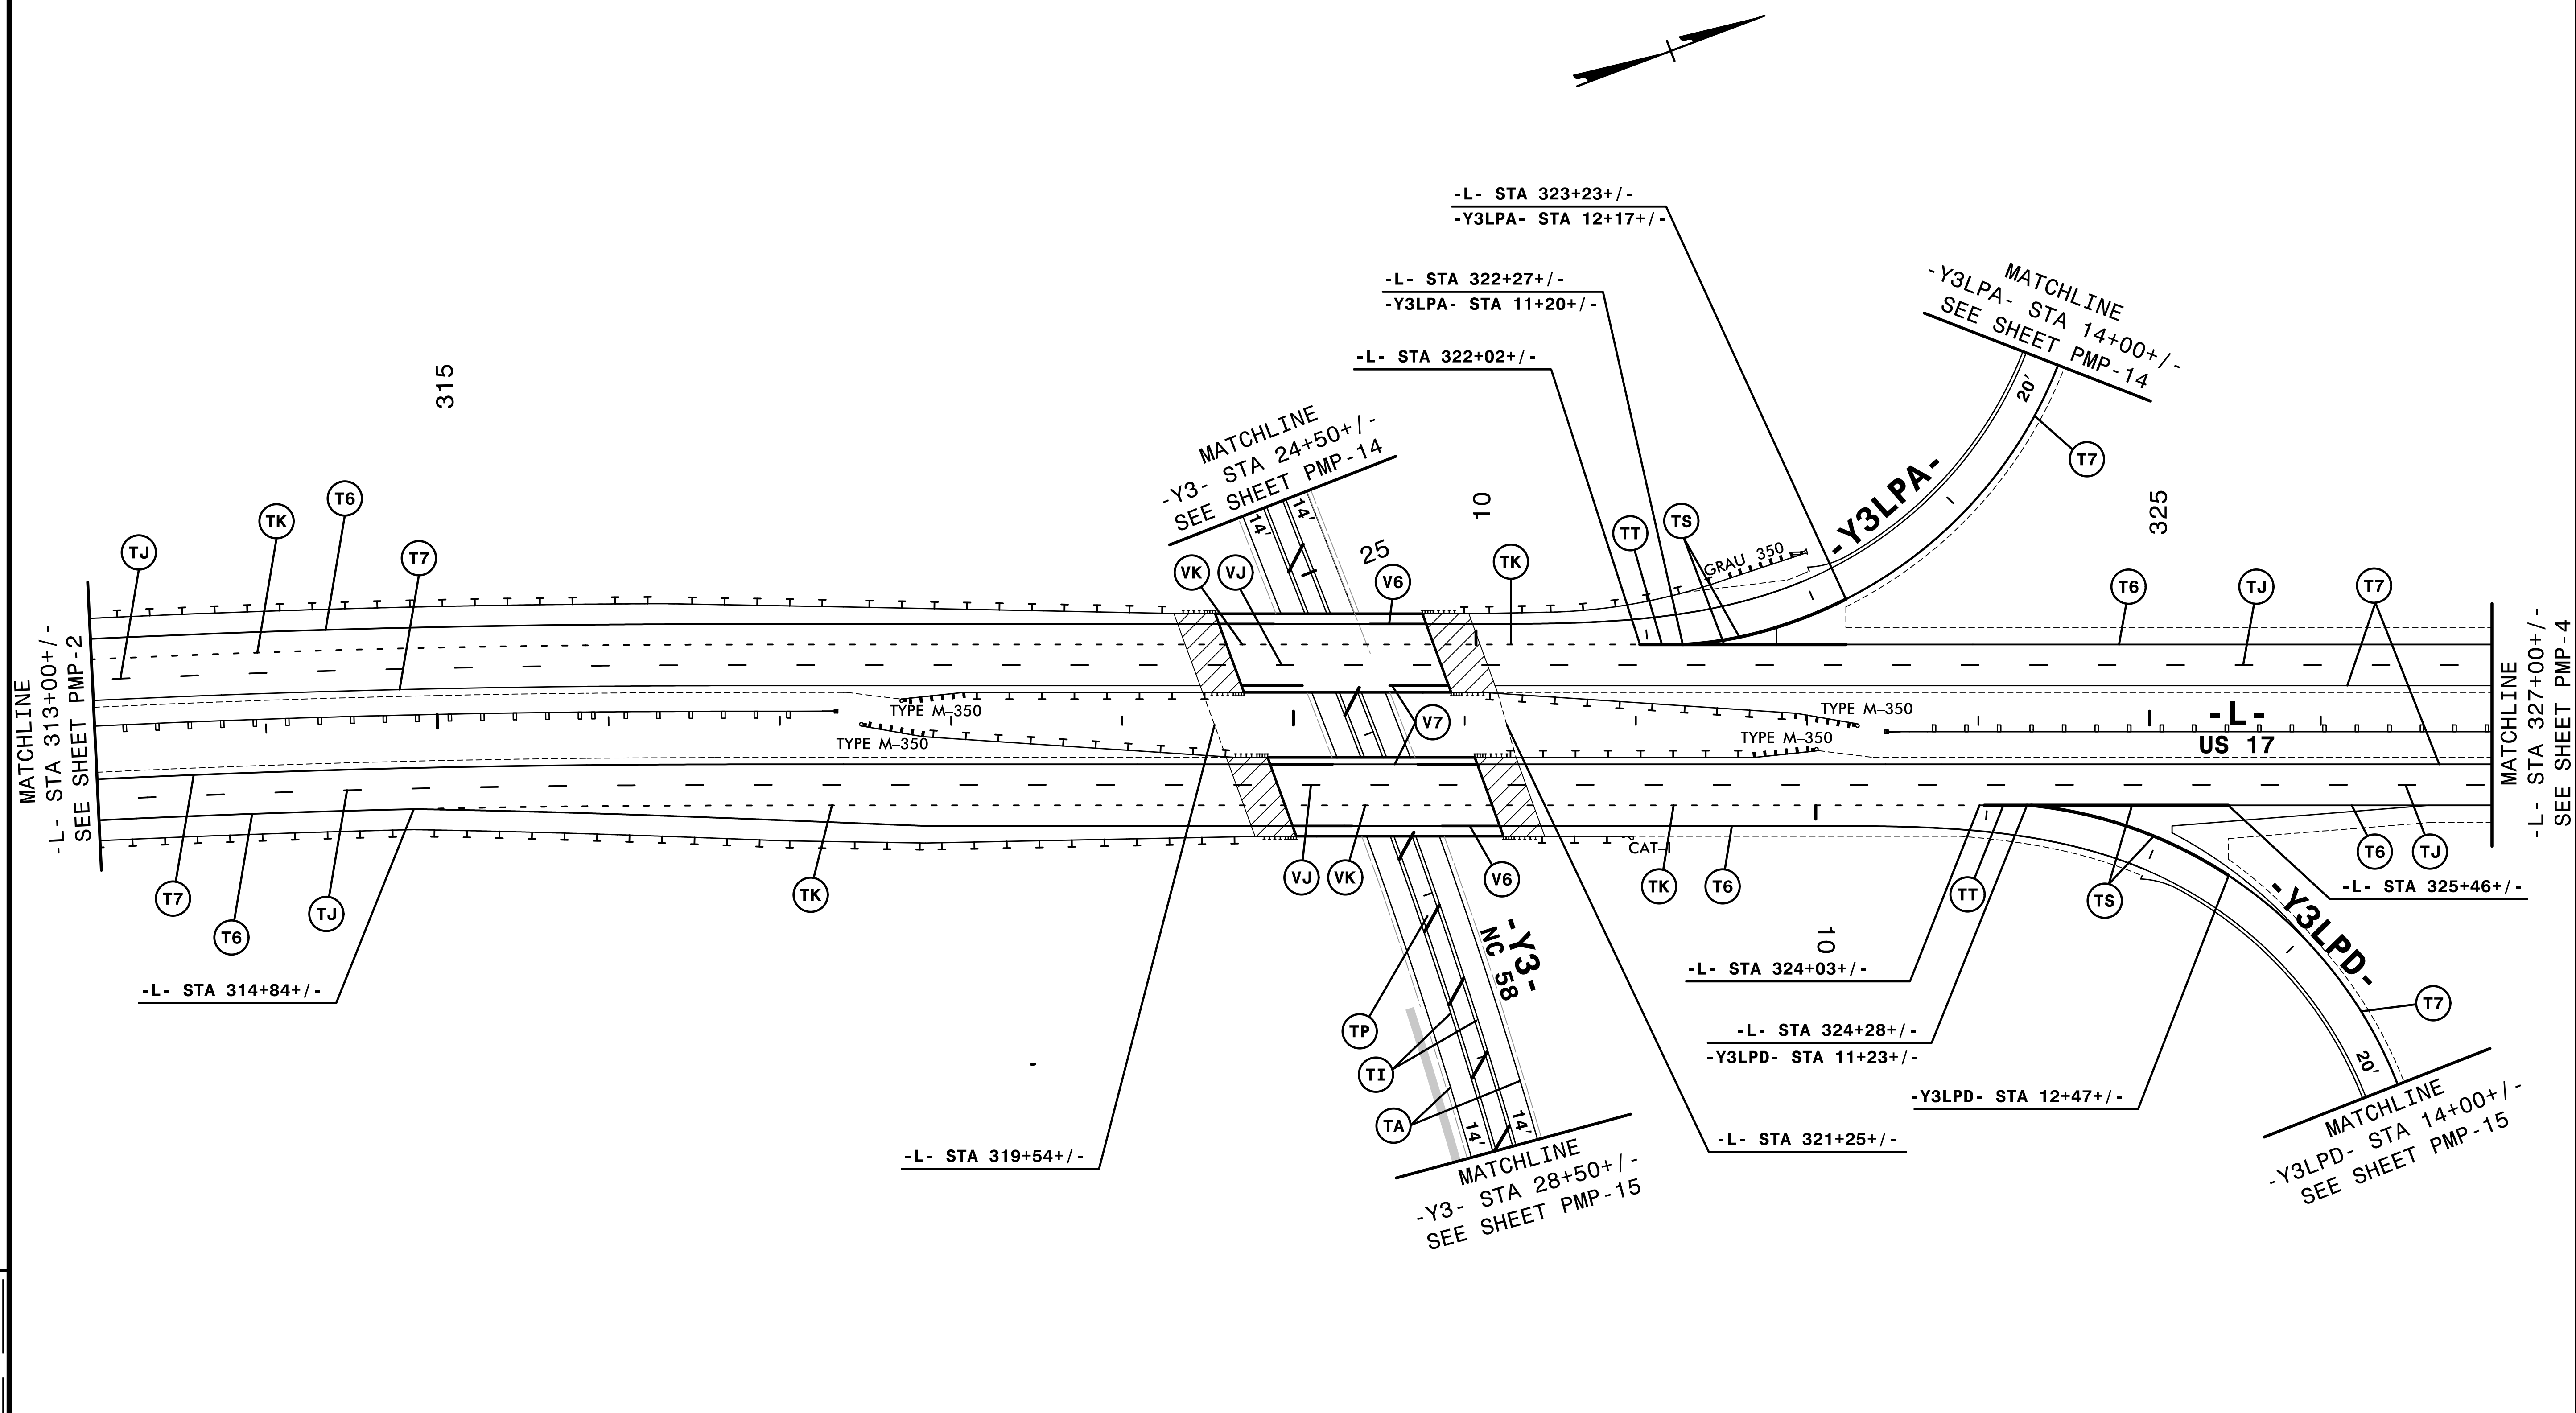

4:41:16 PM \\pvs\p\2514d\pmp_d3.dgn
\$\$\$\$\$USERNAME\$\$\$\$\$

| | |
|--------------|--|
| QA/QC STAGE: | |
| REVIEW: | |
| CONCUR: | |
| REVISE: | |
| VERIFY: | |

NOTE: ALL LANE WIDTHS ARE 12' UNLESS OTHERWISE SHOWN.

HNTB HNTB NORTH CAROLINA, P.C.
343 E. Six Forks Road, Suite 200
Raleigh, North Carolina 27609
NC License No: C-1554

SEAL

APPROVED: *Rhonda B. Eirly*

DESIGNED BY: Rhonda B. Eirly
F34CAF5AC6BF48A

DATE: 2/10/2015

TRANSPORTATION
MANAGEMENT PLAN

**FINAL PAVEMENT
MARKING PLANS**