


8/17/99

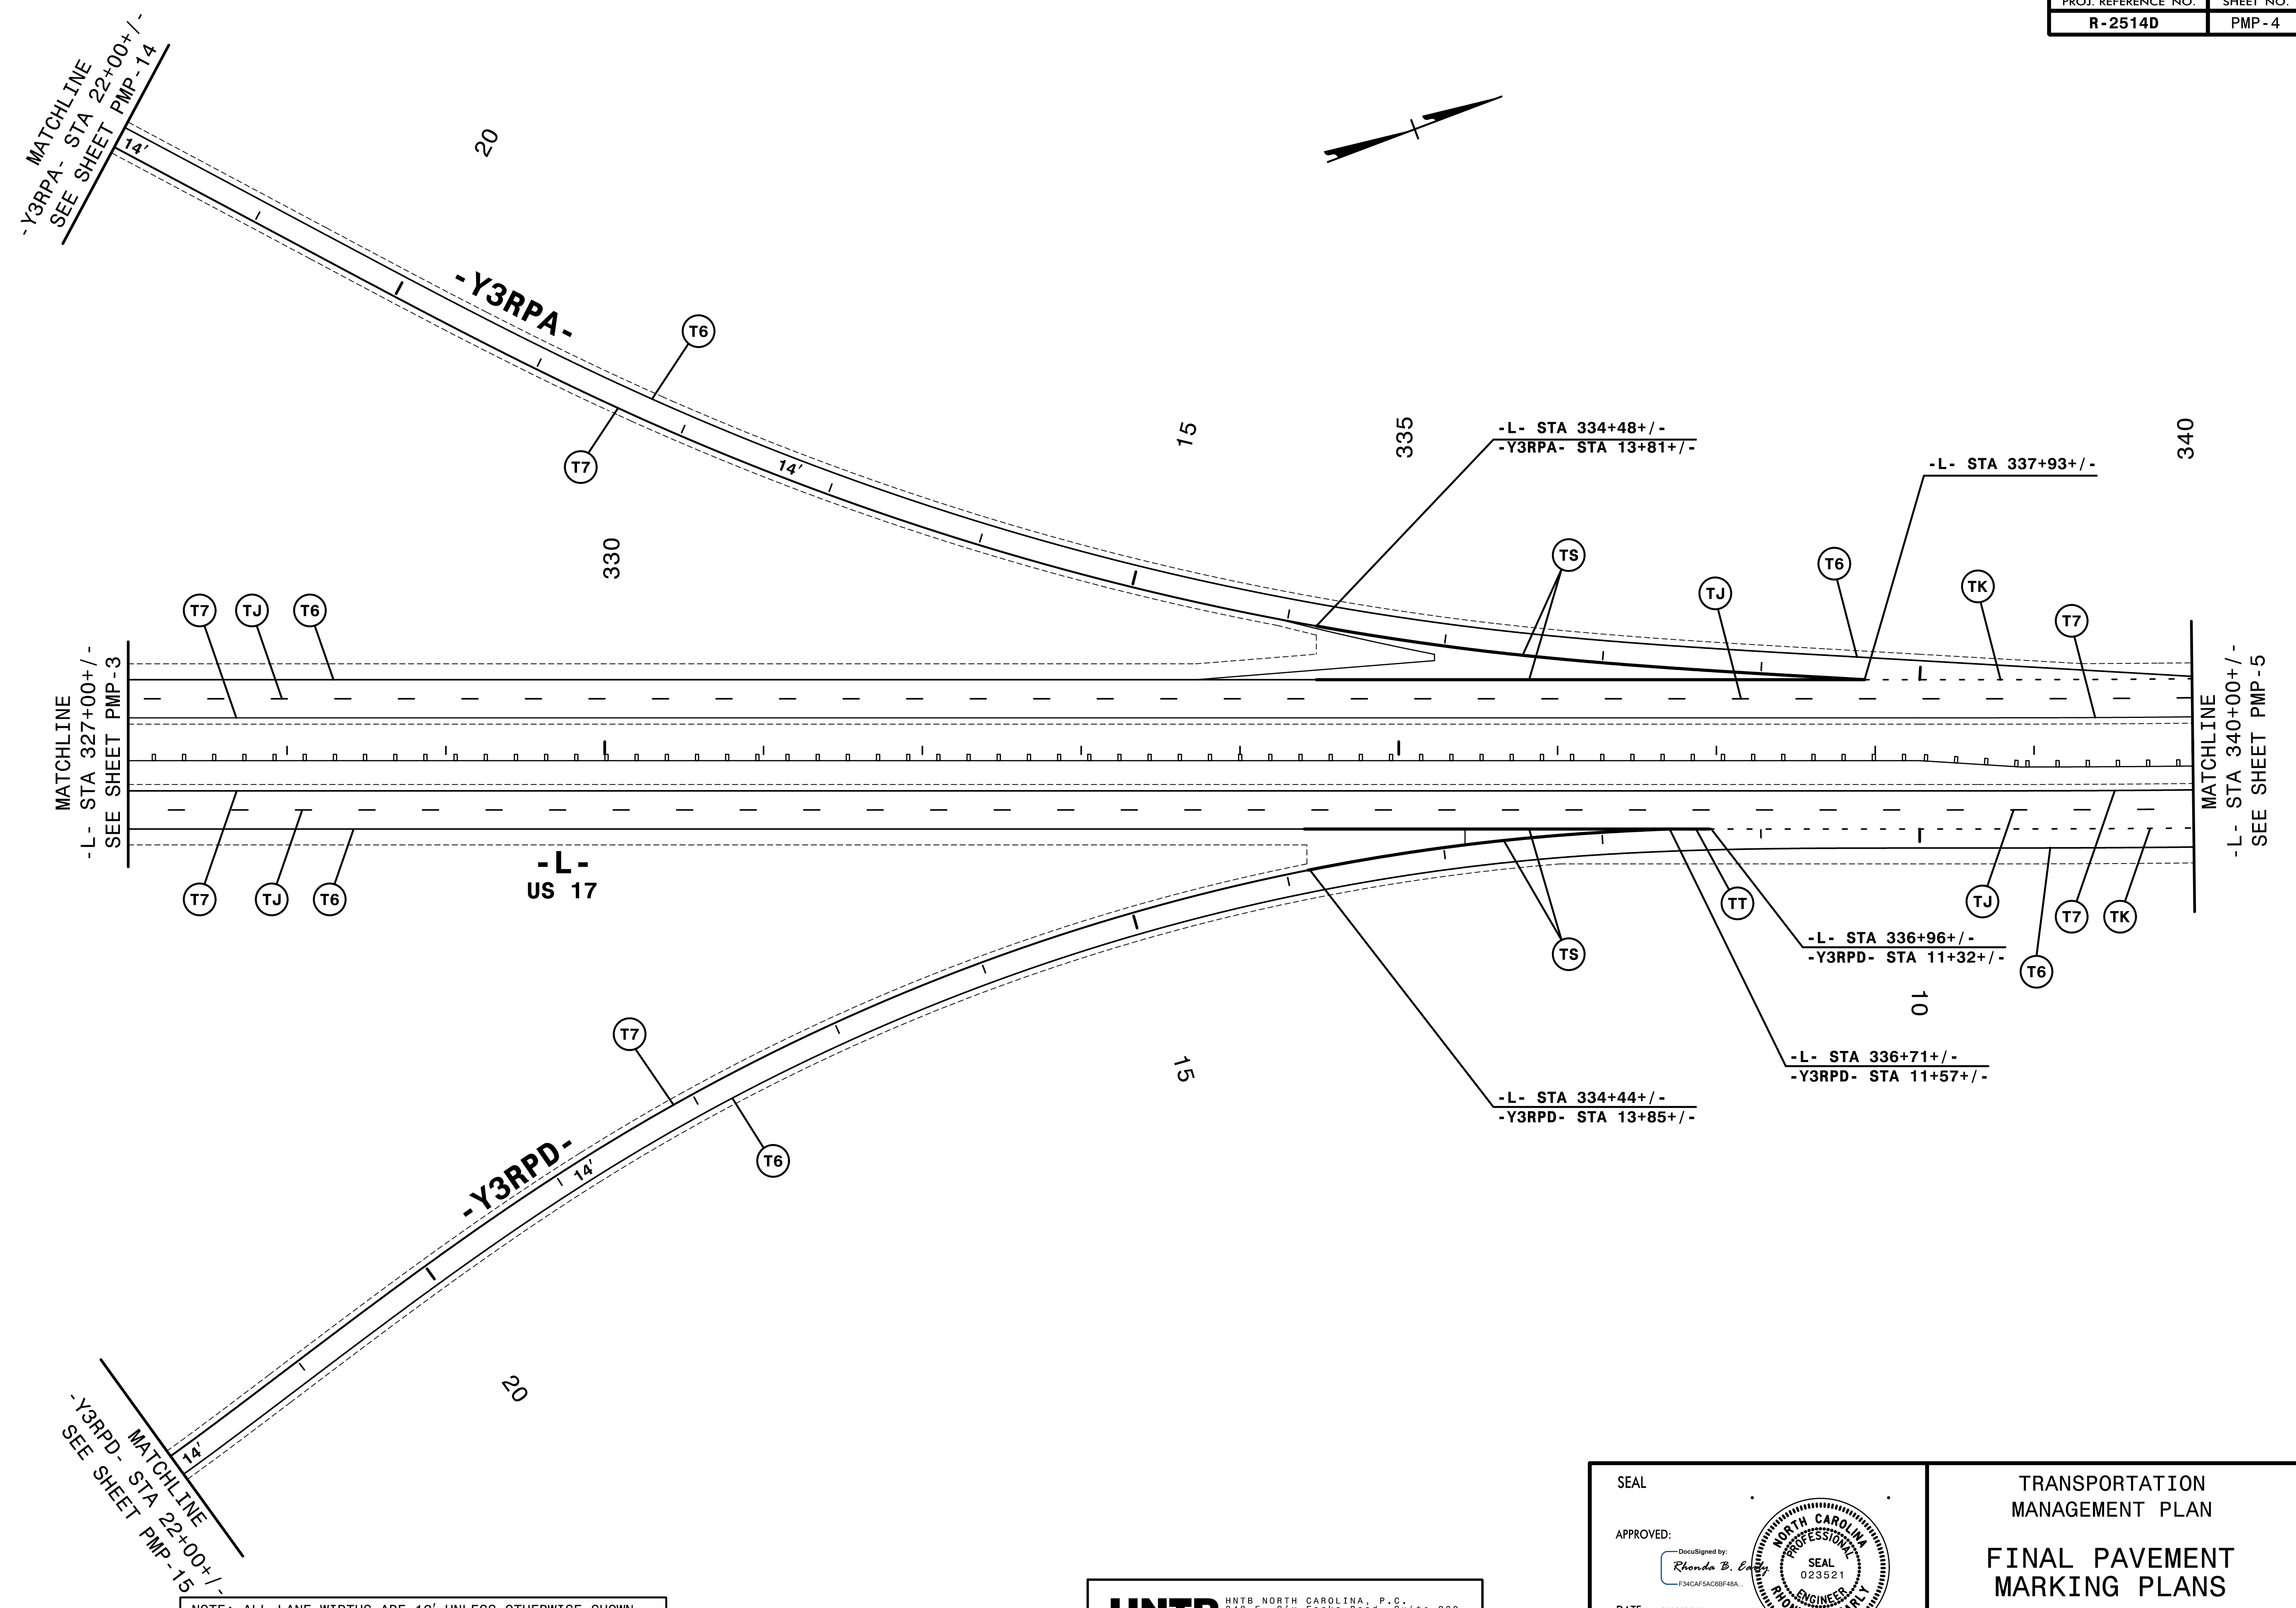

NOTE: ALL LANE WIDTHS ARE 12' UNLESS OTHERWISE SHOWN.

REVISIONS

Q/A/C STAGE:	
REVIEW:	
CONCUR:	
REVISE:	
VERIFY:	

4:45:56 PM \\pmp\y2514d.pmp.d4.dgn
\$\$\$\$\$USERNAME\$\$\$\$\$

HNTB HNTB NORTH CAROLINA, P.C.
343 E. Six Forks Road, Suite 200
Raleigh, North Carolina 27609
NC License No: C-1554

SEAL

APPROVED: *Rhonda B. Early*

DESIGNED BY: Rhonda B. Early
F34CAF5AD6BF4BA...

DATE: 2/10/2015

TRANSPORTATION
MANAGEMENT PLAN

**FINAL PAVEMENT
MARKING PLANS**