
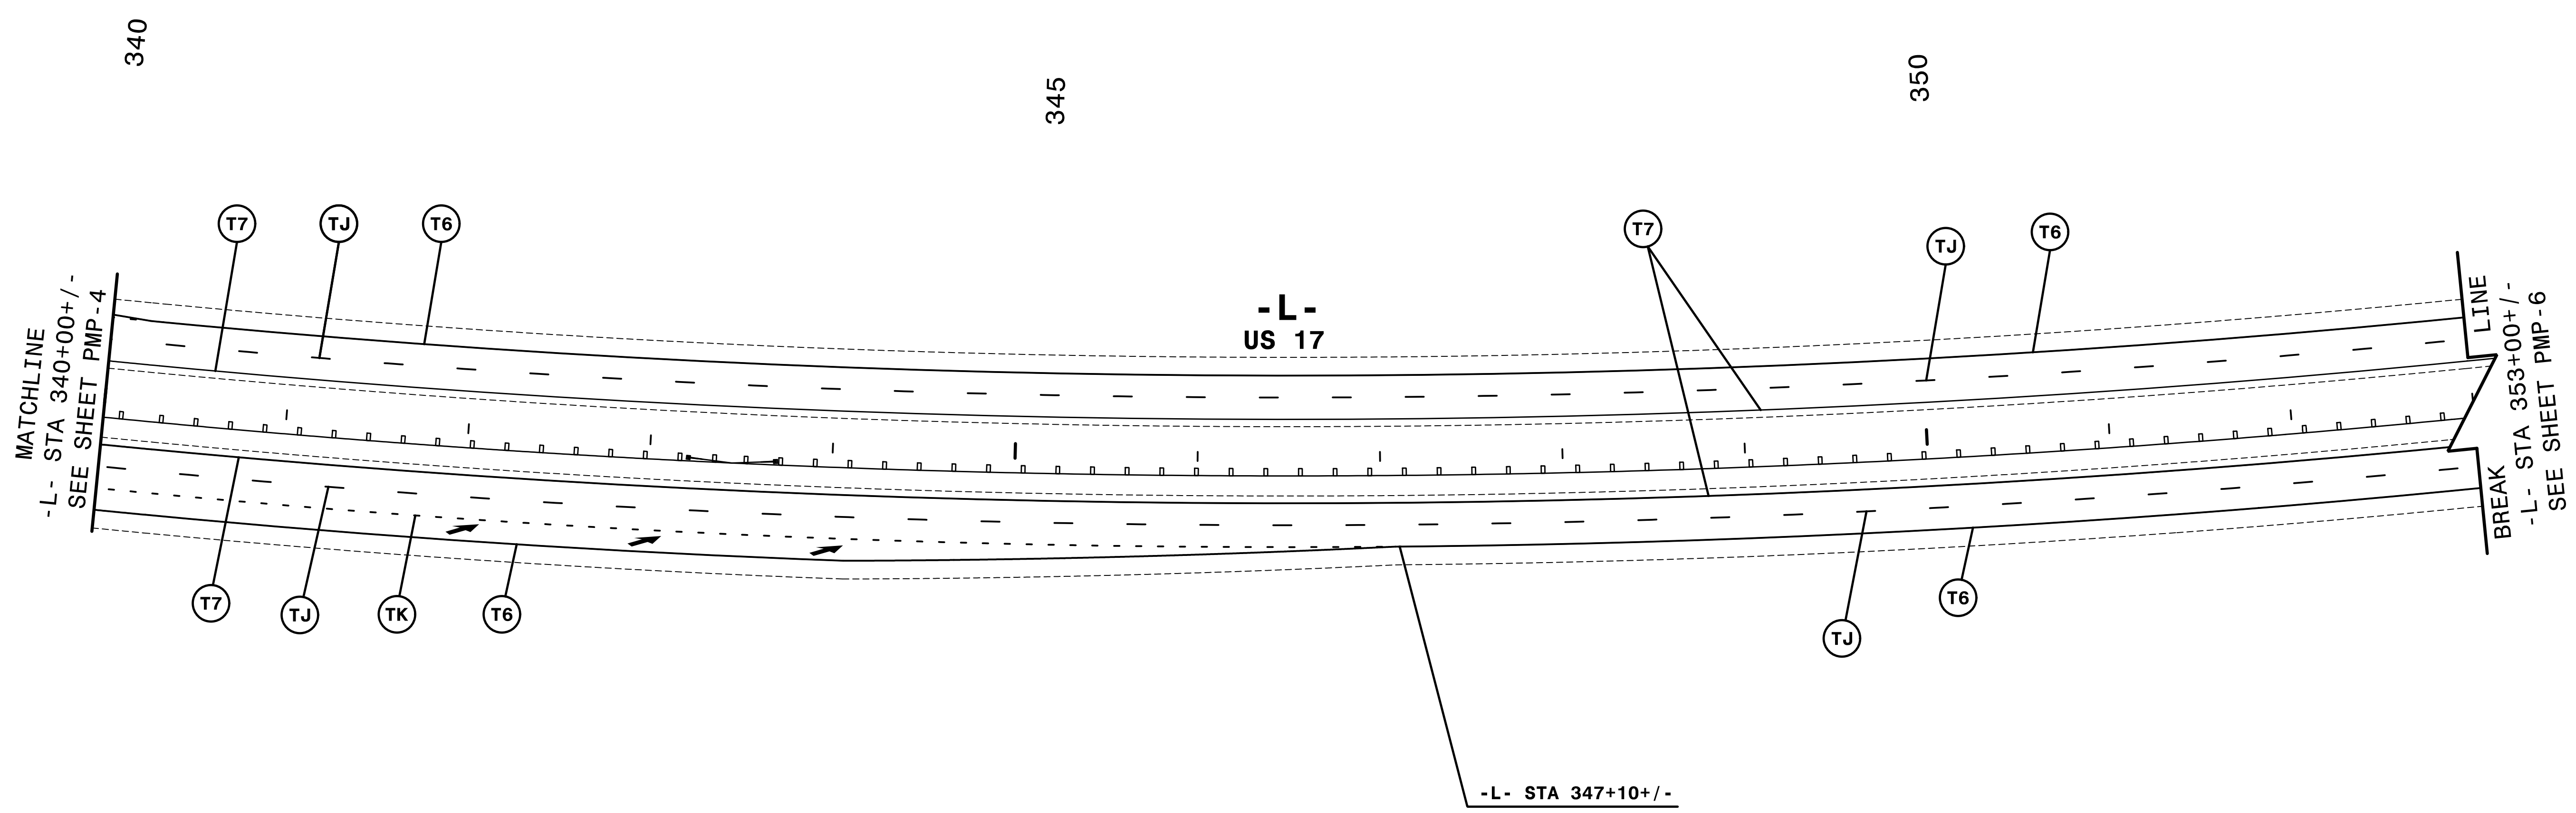


8/17/99

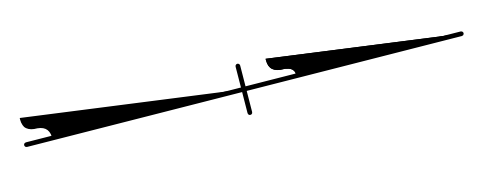

REVISIONS

4:15:37 PM
C:\Users\pmp\Documents\2514d_pmp.dwg
\$\$\$\$\$USERNAME\$\$\$\$\$


QA/QC STAGE:

REVIEW: _____
 CONCUR: _____
 REVISE: _____
 VERIFY: _____

NOTE: ALL LANE WIDTHS ARE 12' UNLESS OTHERWISE SHOWN.

HNTB HNTB NORTH CAROLINA, P.C.
 343 E. Six Forks Road, Suite 200
 Raleigh, North Carolina 27609
 NC License No: C-1554

SEAL

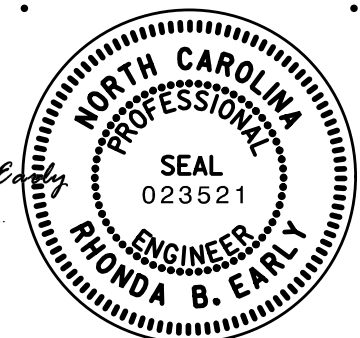APPROVED: 

DATE: 2/10/2015

TRANSPORTATION
 MANAGEMENT PLAN

**FINAL PAVEMENT
 MARKING PLANS**