


NOTE: ALL LANE WIDTHS ARE 12' UNLESS OTHERWISE SHOWN.

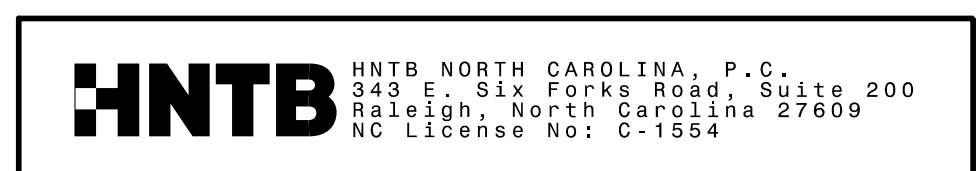

SEAL

APPROVED:

Designed by:
Rhonda B. Erly
 F34CAF5AD6BFA8A...

DATE: 2/10/2015

TRANSPORTATION
MANAGEMENT PLAN

**FINAL PAVEMENT
MARKING PLANS**

4:41:48 PM \\p1n\y\2514d\pmp.d6.dgn
 \$\$\$\$USERNAME\$\$\$\$
 Q/A/C STAGE:
 REVIEW:
 CONCUR:
 REVISE:
 VERIFY:

8/17/99