

REVISIONS


4:45:56 PM  
C:\Users\jerry\Documents\2514d\_pmp.d7.dgn  
\$\$\$\$\$USERNAME\$\$\$\$\$

QA/QC STAGE:	
REVIEW:	
CONCUR:	
REVISE:	
VERIFY:	


NOTE: ALL LANE WIDTHS ARE 12' UNLESS OTHERWISE SHOWN.

**HNTB** HNTB NORTH CAROLINA, P.C.  
343 E. Six Forks Road, Suite 200  
Raleigh, North Carolina 27609  
NC License No: C-1554

SEAL

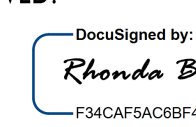APPROVED:   
Desigined by: Rhonda B. Early  
F34CAF5AD6BF4BA...

DATE: 2/10/2015

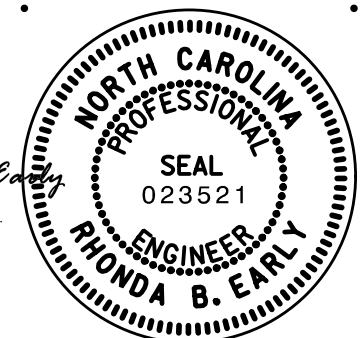

TRANSPORTATION  
MANAGEMENT PLAN

**FINAL PAVEMENT  
MARKING PLANS**