


8.17.99

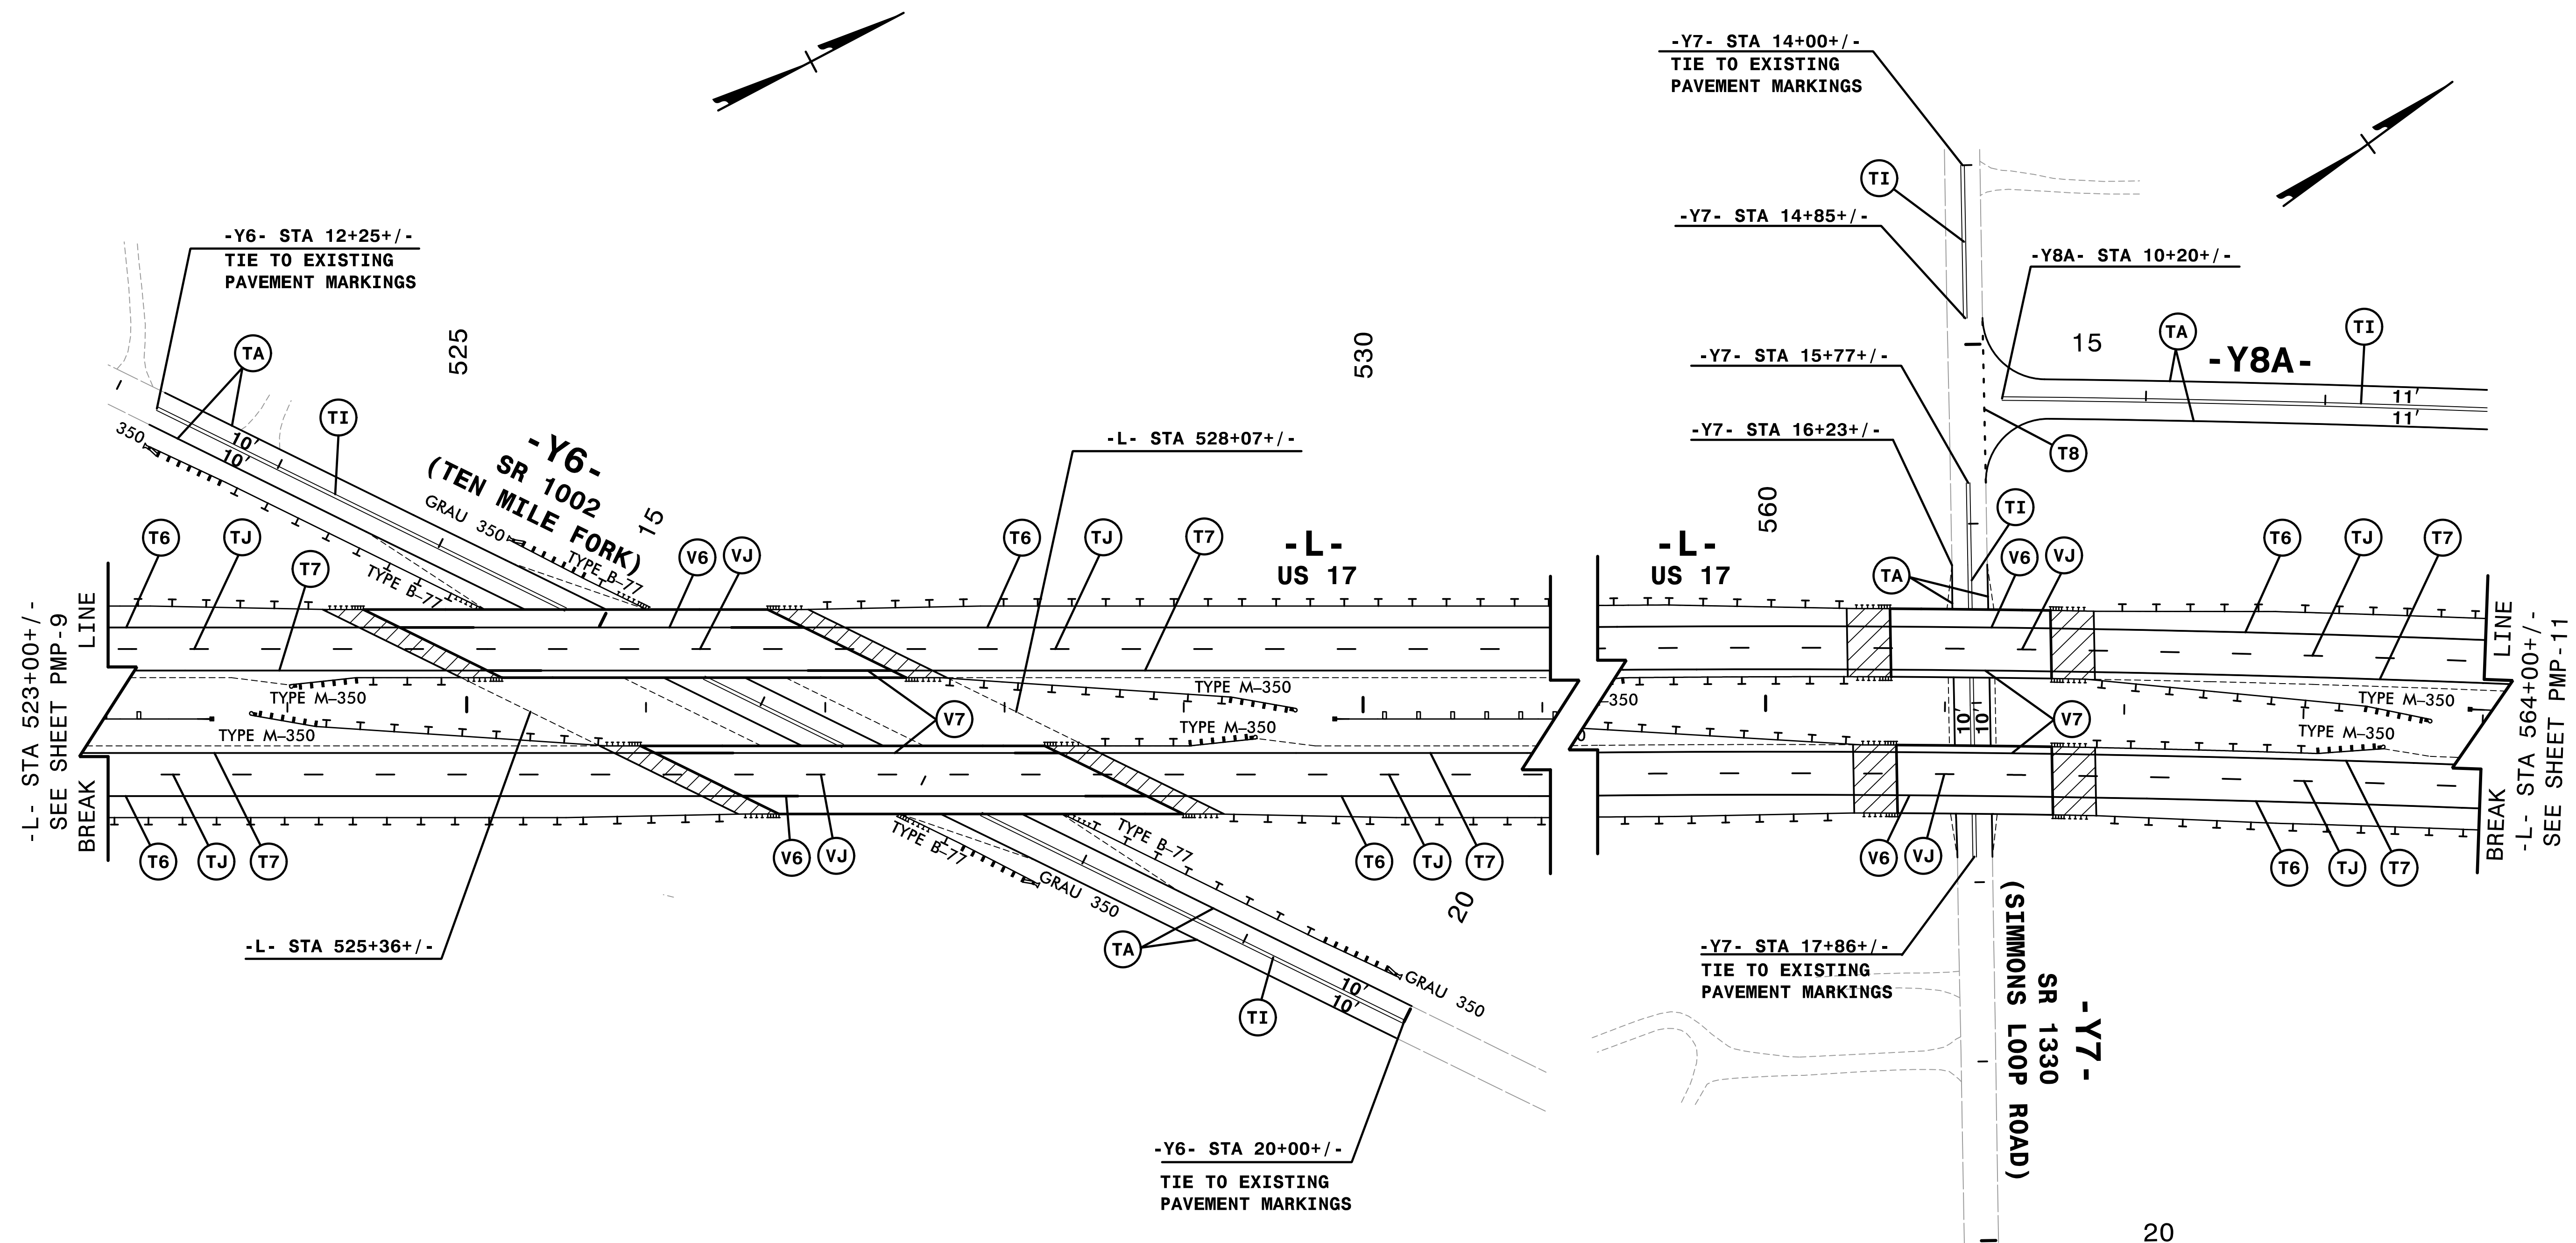

REVISIONS

-L- STA 523+00+/-  
SEE SHEET PMP-9  
BREAK LINE

-L- STA 564+00+/-  
SEE SHEET PMP-11  
BREAK LINE

-Y6- STA 12+25+/-  
TIE TO EXISTING  
PAVEMENT MARKINGS

-Y7- STA 14+00+/-  
TIE TO EXISTING  
PAVEMENT MARKINGS

-Y8A- STA 10+20+/-

-L- STA 528+07+/-

-Y7- STA 15+77+/-

-Y7- STA 16+23+/-

**-Y6-  
SR 1002  
(TEN MILE FORK)**  
GRAU 350

**-L-  
US 17**

**-L-  
US 17**

-L- STA 525+36+/-

-Y7- STA 17+86+/-  
TIE TO EXISTING  
PAVEMENT MARKINGS

**-Y7-  
SR 1330  
(SIMMONS LOOP ROAD)**

-Y6- STA 20+00+/-  
TIE TO EXISTING  
PAVEMENT MARKINGS

20

NOTE: ALL LANE WIDTHS ARE 12' UNLESS OTHERWISE SHOWN.

4:12:38 PM  
C:\Users\j2514d\pmp.d10.dgn  
\$\$\$\$\$USERNAME\$\$\$\$\$

QA/QC STAGE:

REVIEW: \_\_\_\_\_  
CONCUR: \_\_\_\_\_  
REVISE: \_\_\_\_\_  
VERIFY: \_\_\_\_\_

**HNTB** HNTB NORTH CAROLINA, P.C.  
343 E. Six Forks Road, Suite 200  
Raleigh, North Carolina 27609  
NC License No: C-1554

SEAL

APPROVED: \_\_\_\_\_

DocuSigned by:  
*Rhonda B. Early*  
F34CAF5AC6E648A...

DATE: 2/10/2015

TRANSPORTATION  
MANAGEMENT PLAN

**FINAL PAVEMENT  
MARKING PLANS**