


8/17/99

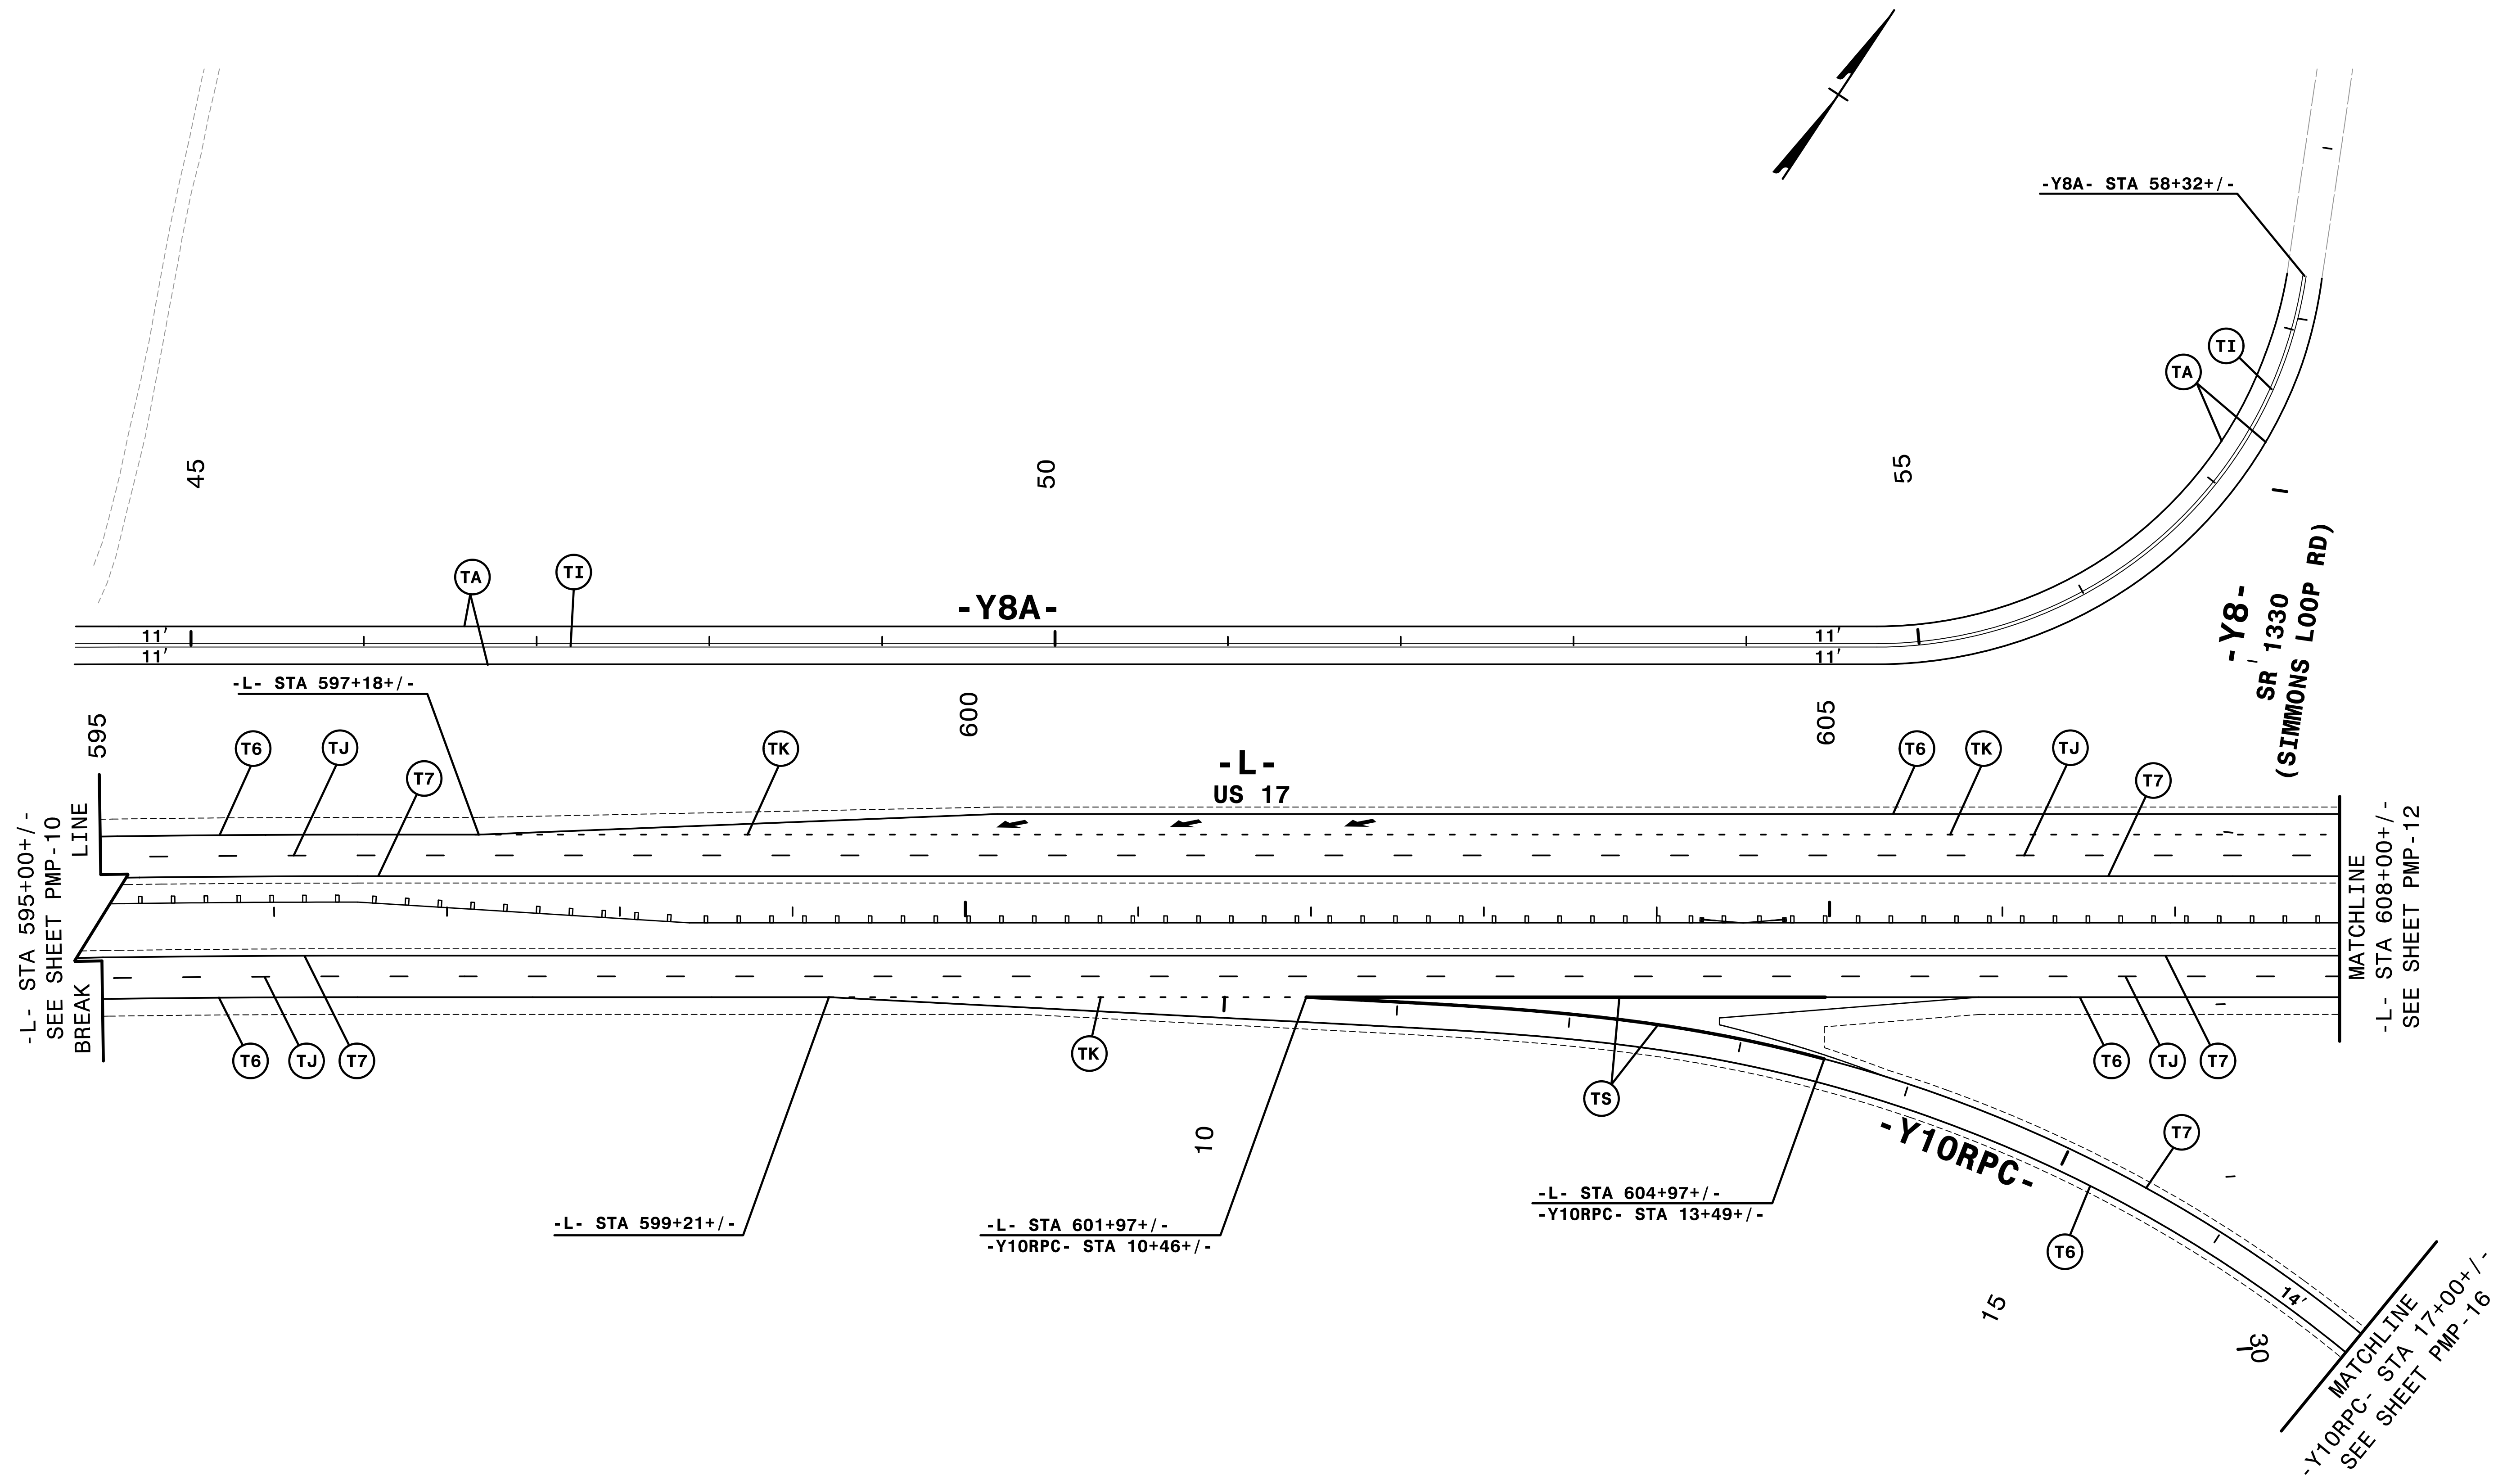


REVISIONS

4:12:48 PM 8/17/99 2514d.pmp.d11.dgn
\$\$\$\$\$USERNAME\$\$\$\$\$

QA/QC STAGE:

REVIEW: _____
 CONCUR: _____
 REVISE: _____
 VERIFY: _____

NOTE: ALL LANE WIDTHS ARE 12' UNLESS OTHERWISE SHOWN.

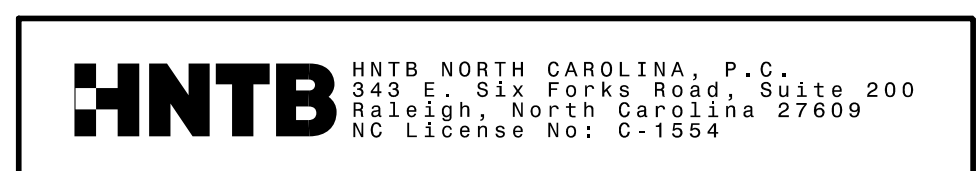

SEAL

APPROVED: *Rhonda B. Early*

DocuSigned by:
Rhonda B. Early
F34CAF5AC8BF48A...

DATE: 2/10/2015

TRANSPORTATION
 MANAGEMENT PLAN

**FINAL PAVEMENT
 MARKING PLANS**