


8/17/99

REVISIONS

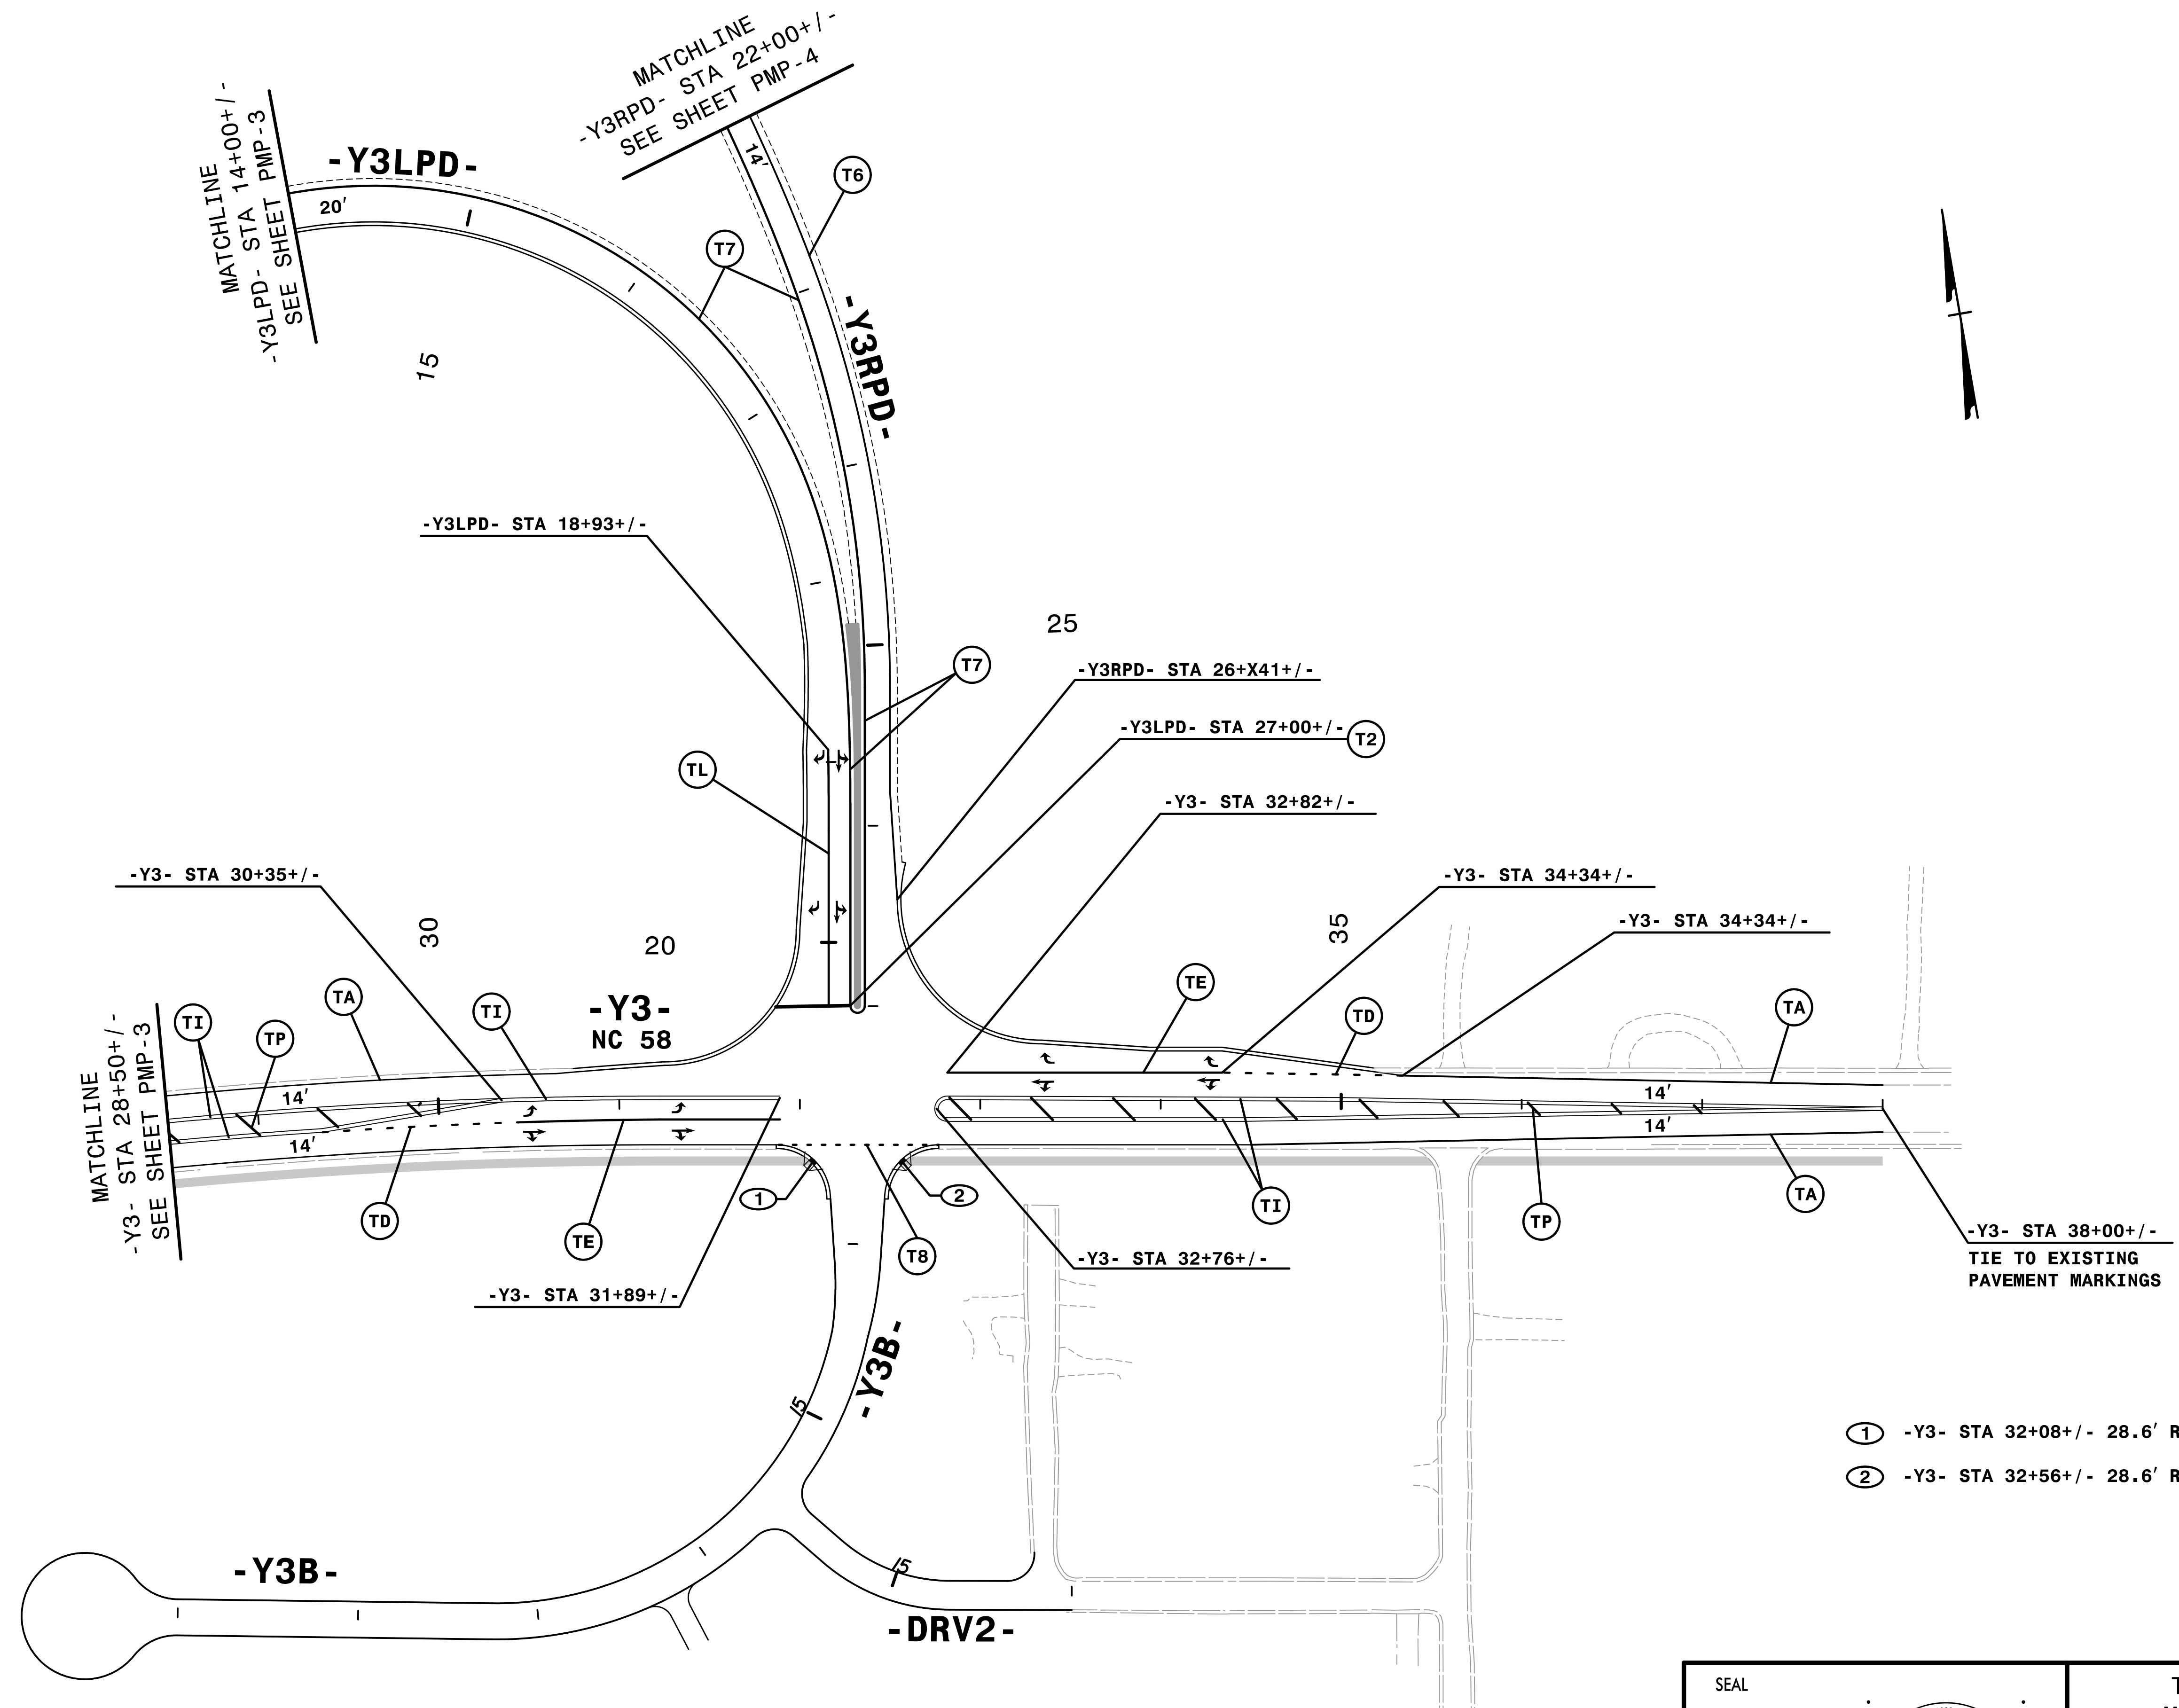

- ① -Y3- STA 32+08+/- 28.6' RT
- ② -Y3- STA 32+56+/- 28.6' RT

NOTE: ALL LANE WIDTHS ARE 12' UNLESS OTHERWISE SHOWN.

4:16 PM 4/16/2015 2514d\_pmp.d15.dgn

QA/QC STAGE:

REVIEW: \_\_\_\_\_

CONCUR: \_\_\_\_\_

REVISE: \_\_\_\_\_

VERIFY: \_\_\_\_\_

**HNTB** HNTB NORTH CAROLINA, P.C.  
 343 E. Six Forks Road, Suite 200  
 Raleigh, North Carolina 27609  
 NC License No: C-1554

SEAL

APPROVED: *Rhonda Early*

DATE: 3/17/2015

TRANSPORTATION  
 MANAGEMENT PLAN

**FINAL PAVEMENT  
 MARKING PLANS**