

8/17/99

REVISIONS

4:43:50 PM \\pmp\2514d\_pmp.dwg  
\$\$\$\$USERNAME\$\$\$\$

QA/QC STAGE:

REVIEW: \_\_\_\_\_  
 CONCUR: \_\_\_\_\_  
 REVISE: \_\_\_\_\_  
 VERIFY: \_\_\_\_\_


MATCHLINE  
 -Y10RPD- STA 16+00+/-  
 SEE SHEET PMP-12

MATCHLINE  
 -Y10RPC- STA 17+00+/-  
 SEE SHEET PMP-11

MATCHLINE  
 -Y10- STA 26+00+/-  
 SEE SHEET PMP-12

MATCHLINE  
 -Y10- STA 15+00+/-  
 SEE THIS SHEET

MATCHLINE  
 -Y10- STA 15+00+/-  
 SEE THIS SHEET

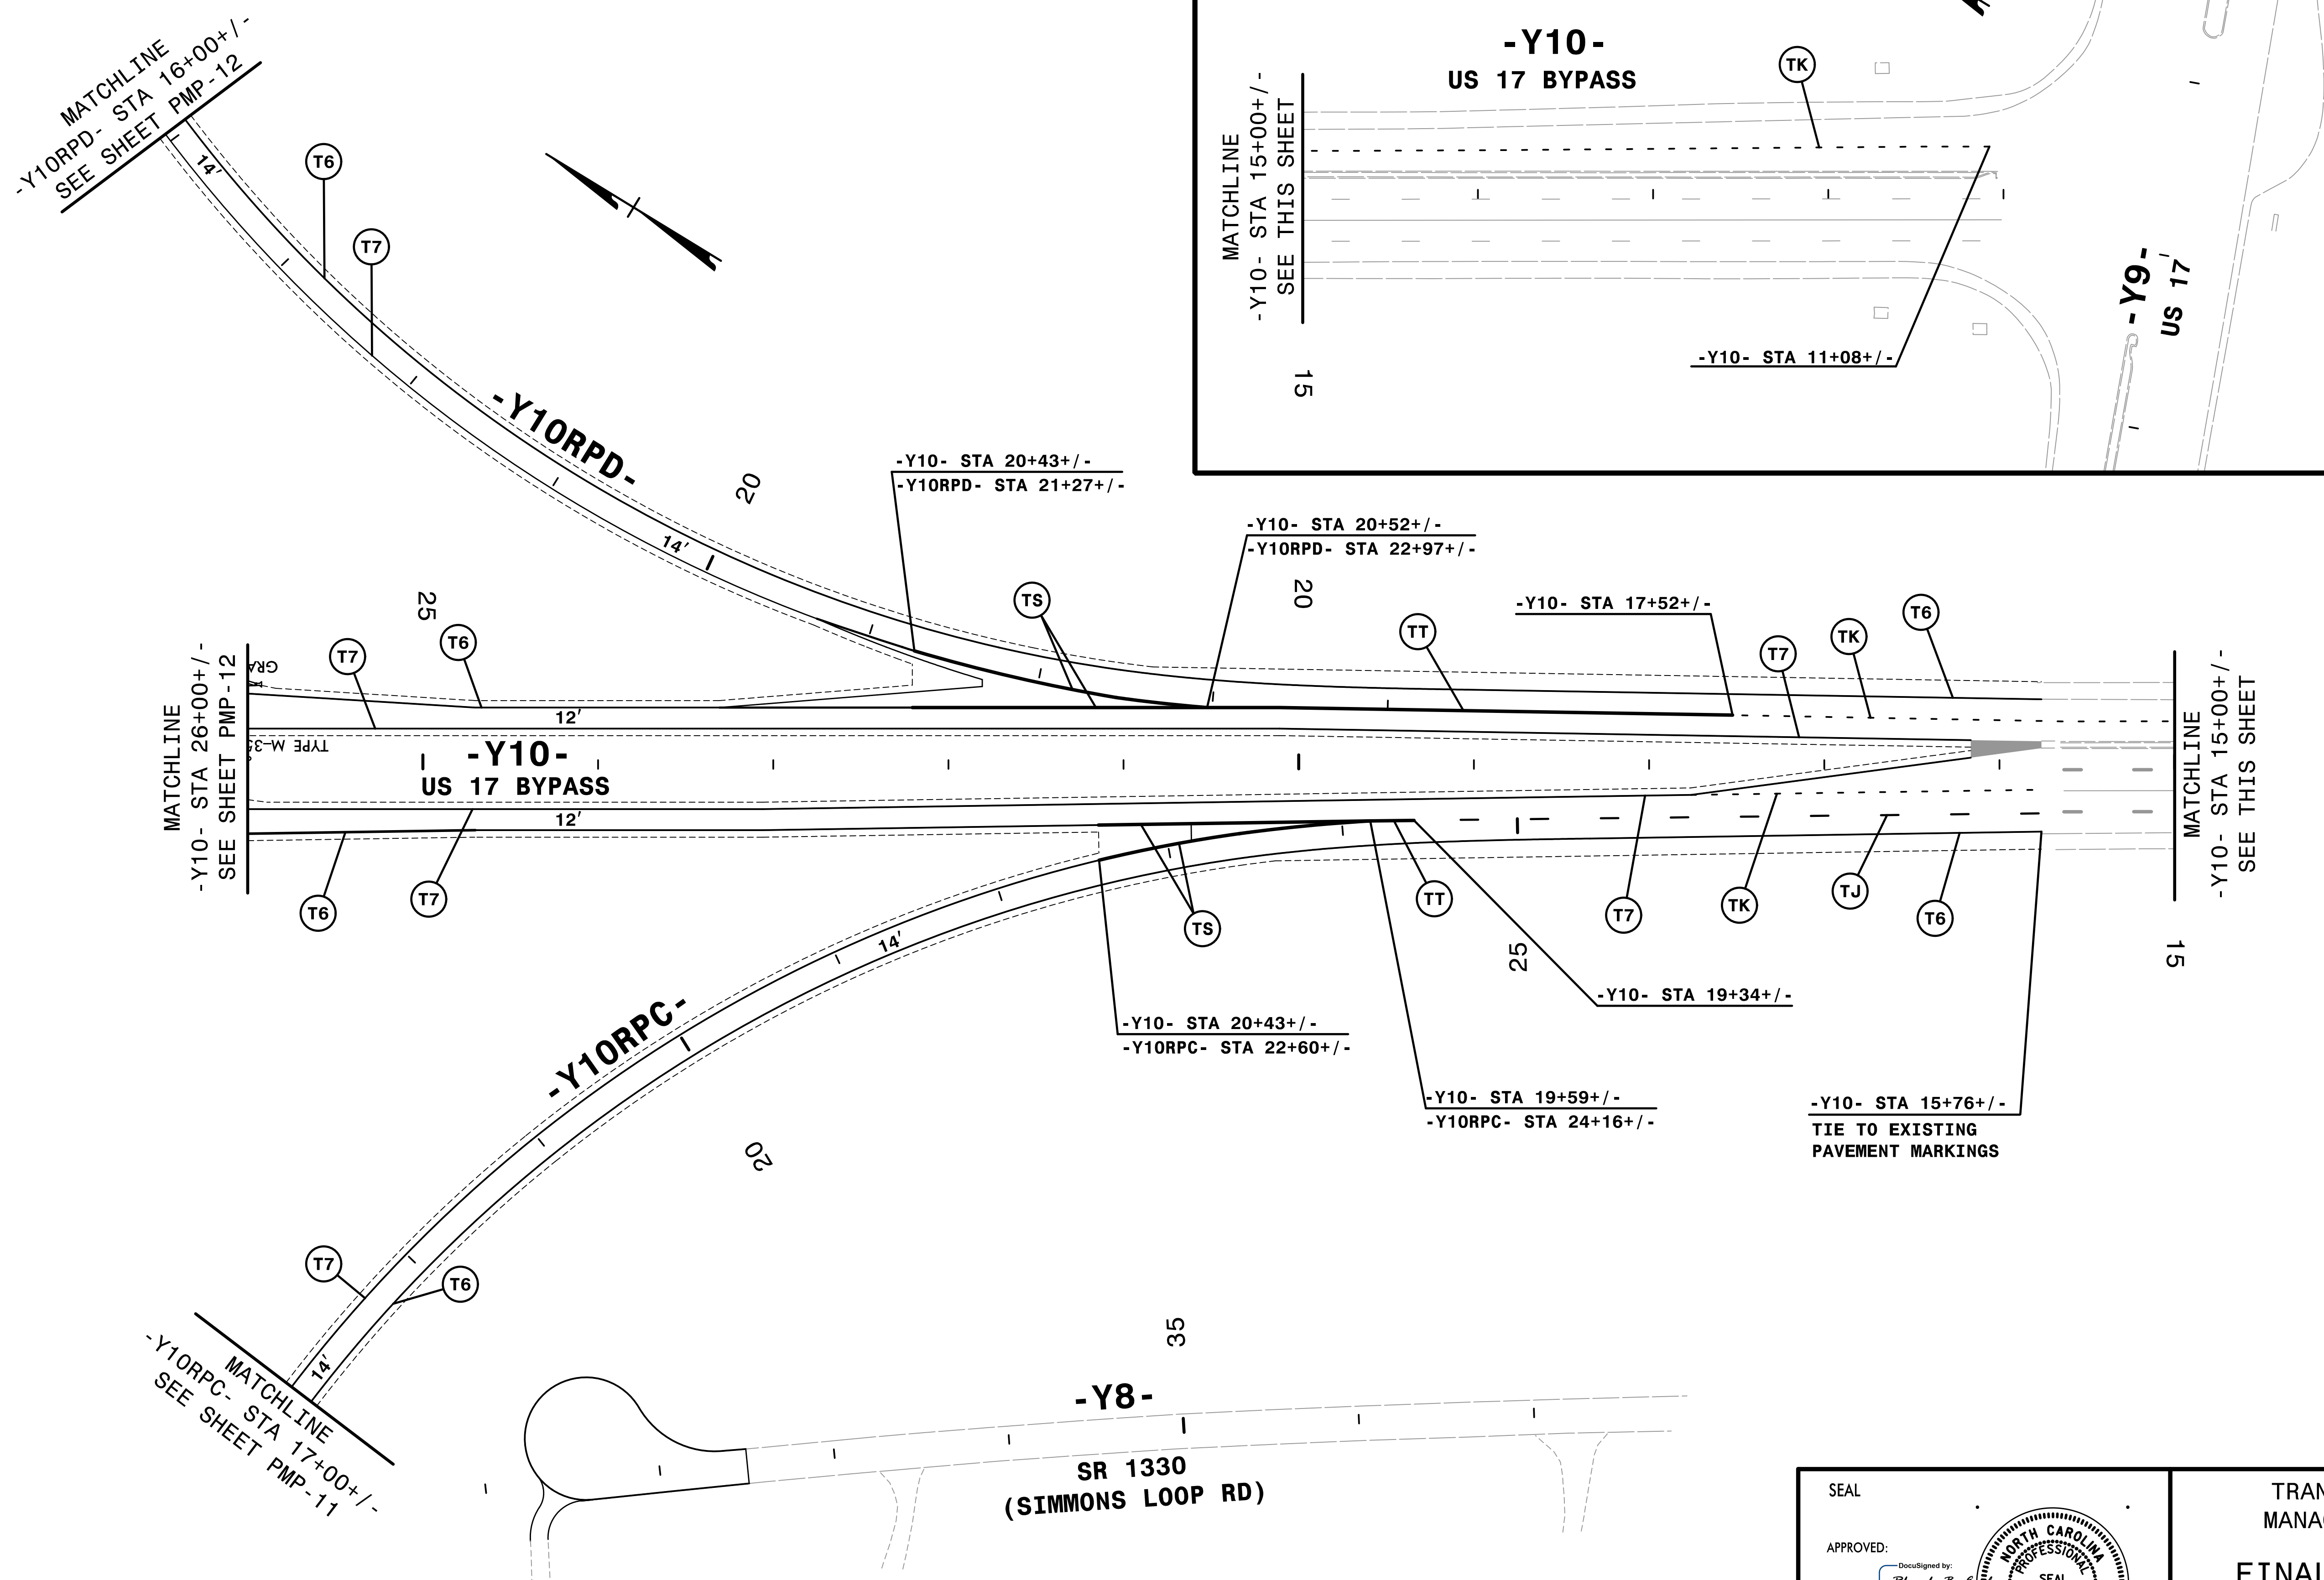

NOTE: ALL LANE WIDTHS ARE 12' UNLESS OTHERWISE SHOWN.

**HNTB** HNTB NORTH CAROLINA, P.C.  
 343 E. Six Forks Road, Suite 200  
 Raleigh, North Carolina 27609  
 NC License No: C-1554

SEAL

APPROVED: *Rhonda B. Eirly*

DATE: 2/10/2015

TRANSPORTATION  
 MANAGEMENT PLAN

**FINAL PAVEMENT  
 MARKING PLANS**

