




CLEARING AND GRUBBING
EROSION CONTROL FOR
CONSTRUCTION SHEET 27

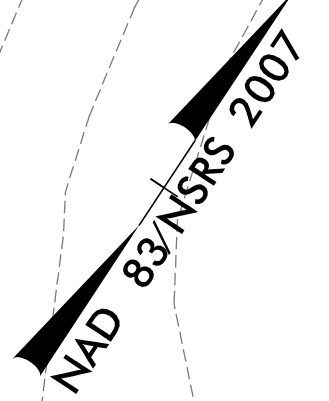

MATCHLINE -Y1ORPA- STA. 23+00.00 SEE SHEET 26
 MATCHLINE -L- STA. 622+00.00 SEE SHEET 26

MATCHLINE -L- STA. 635+00.00 SEE SHEET 28

8/17/99
 REVISIONS
 SYSTEMS
 CONTROL
 R2514D_hyd.cad.pah_27.dgn
 SYSTEMS
 CONTROL
 R2514D_hyd.cad.pah_27.dgn

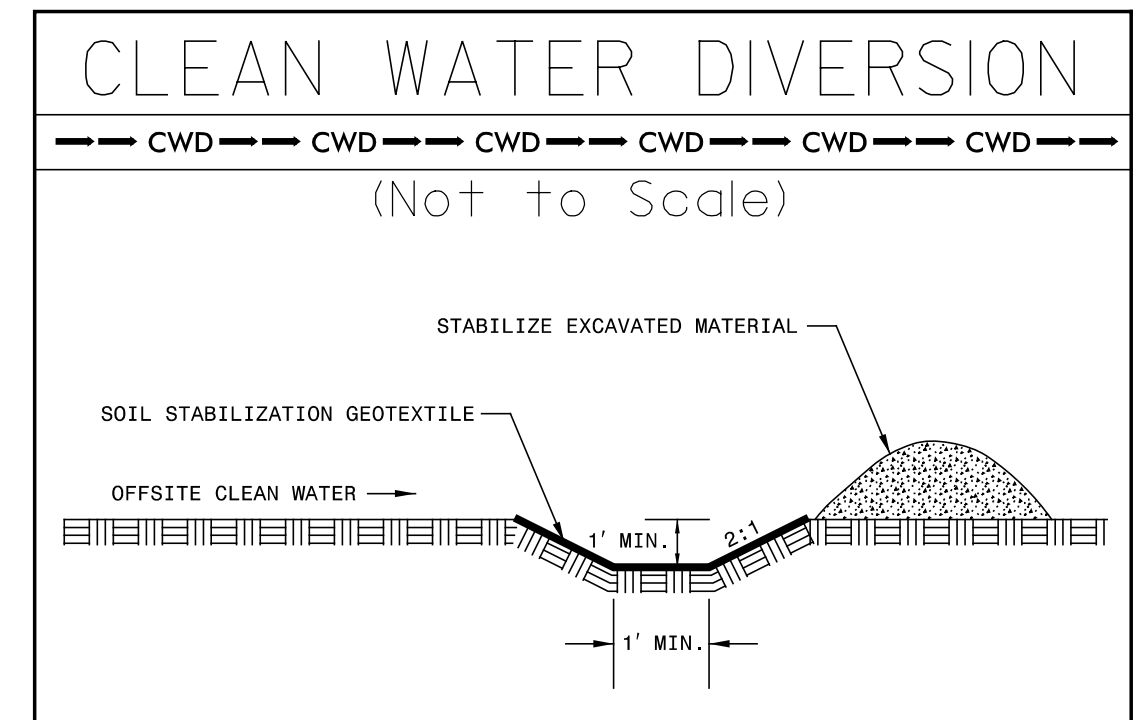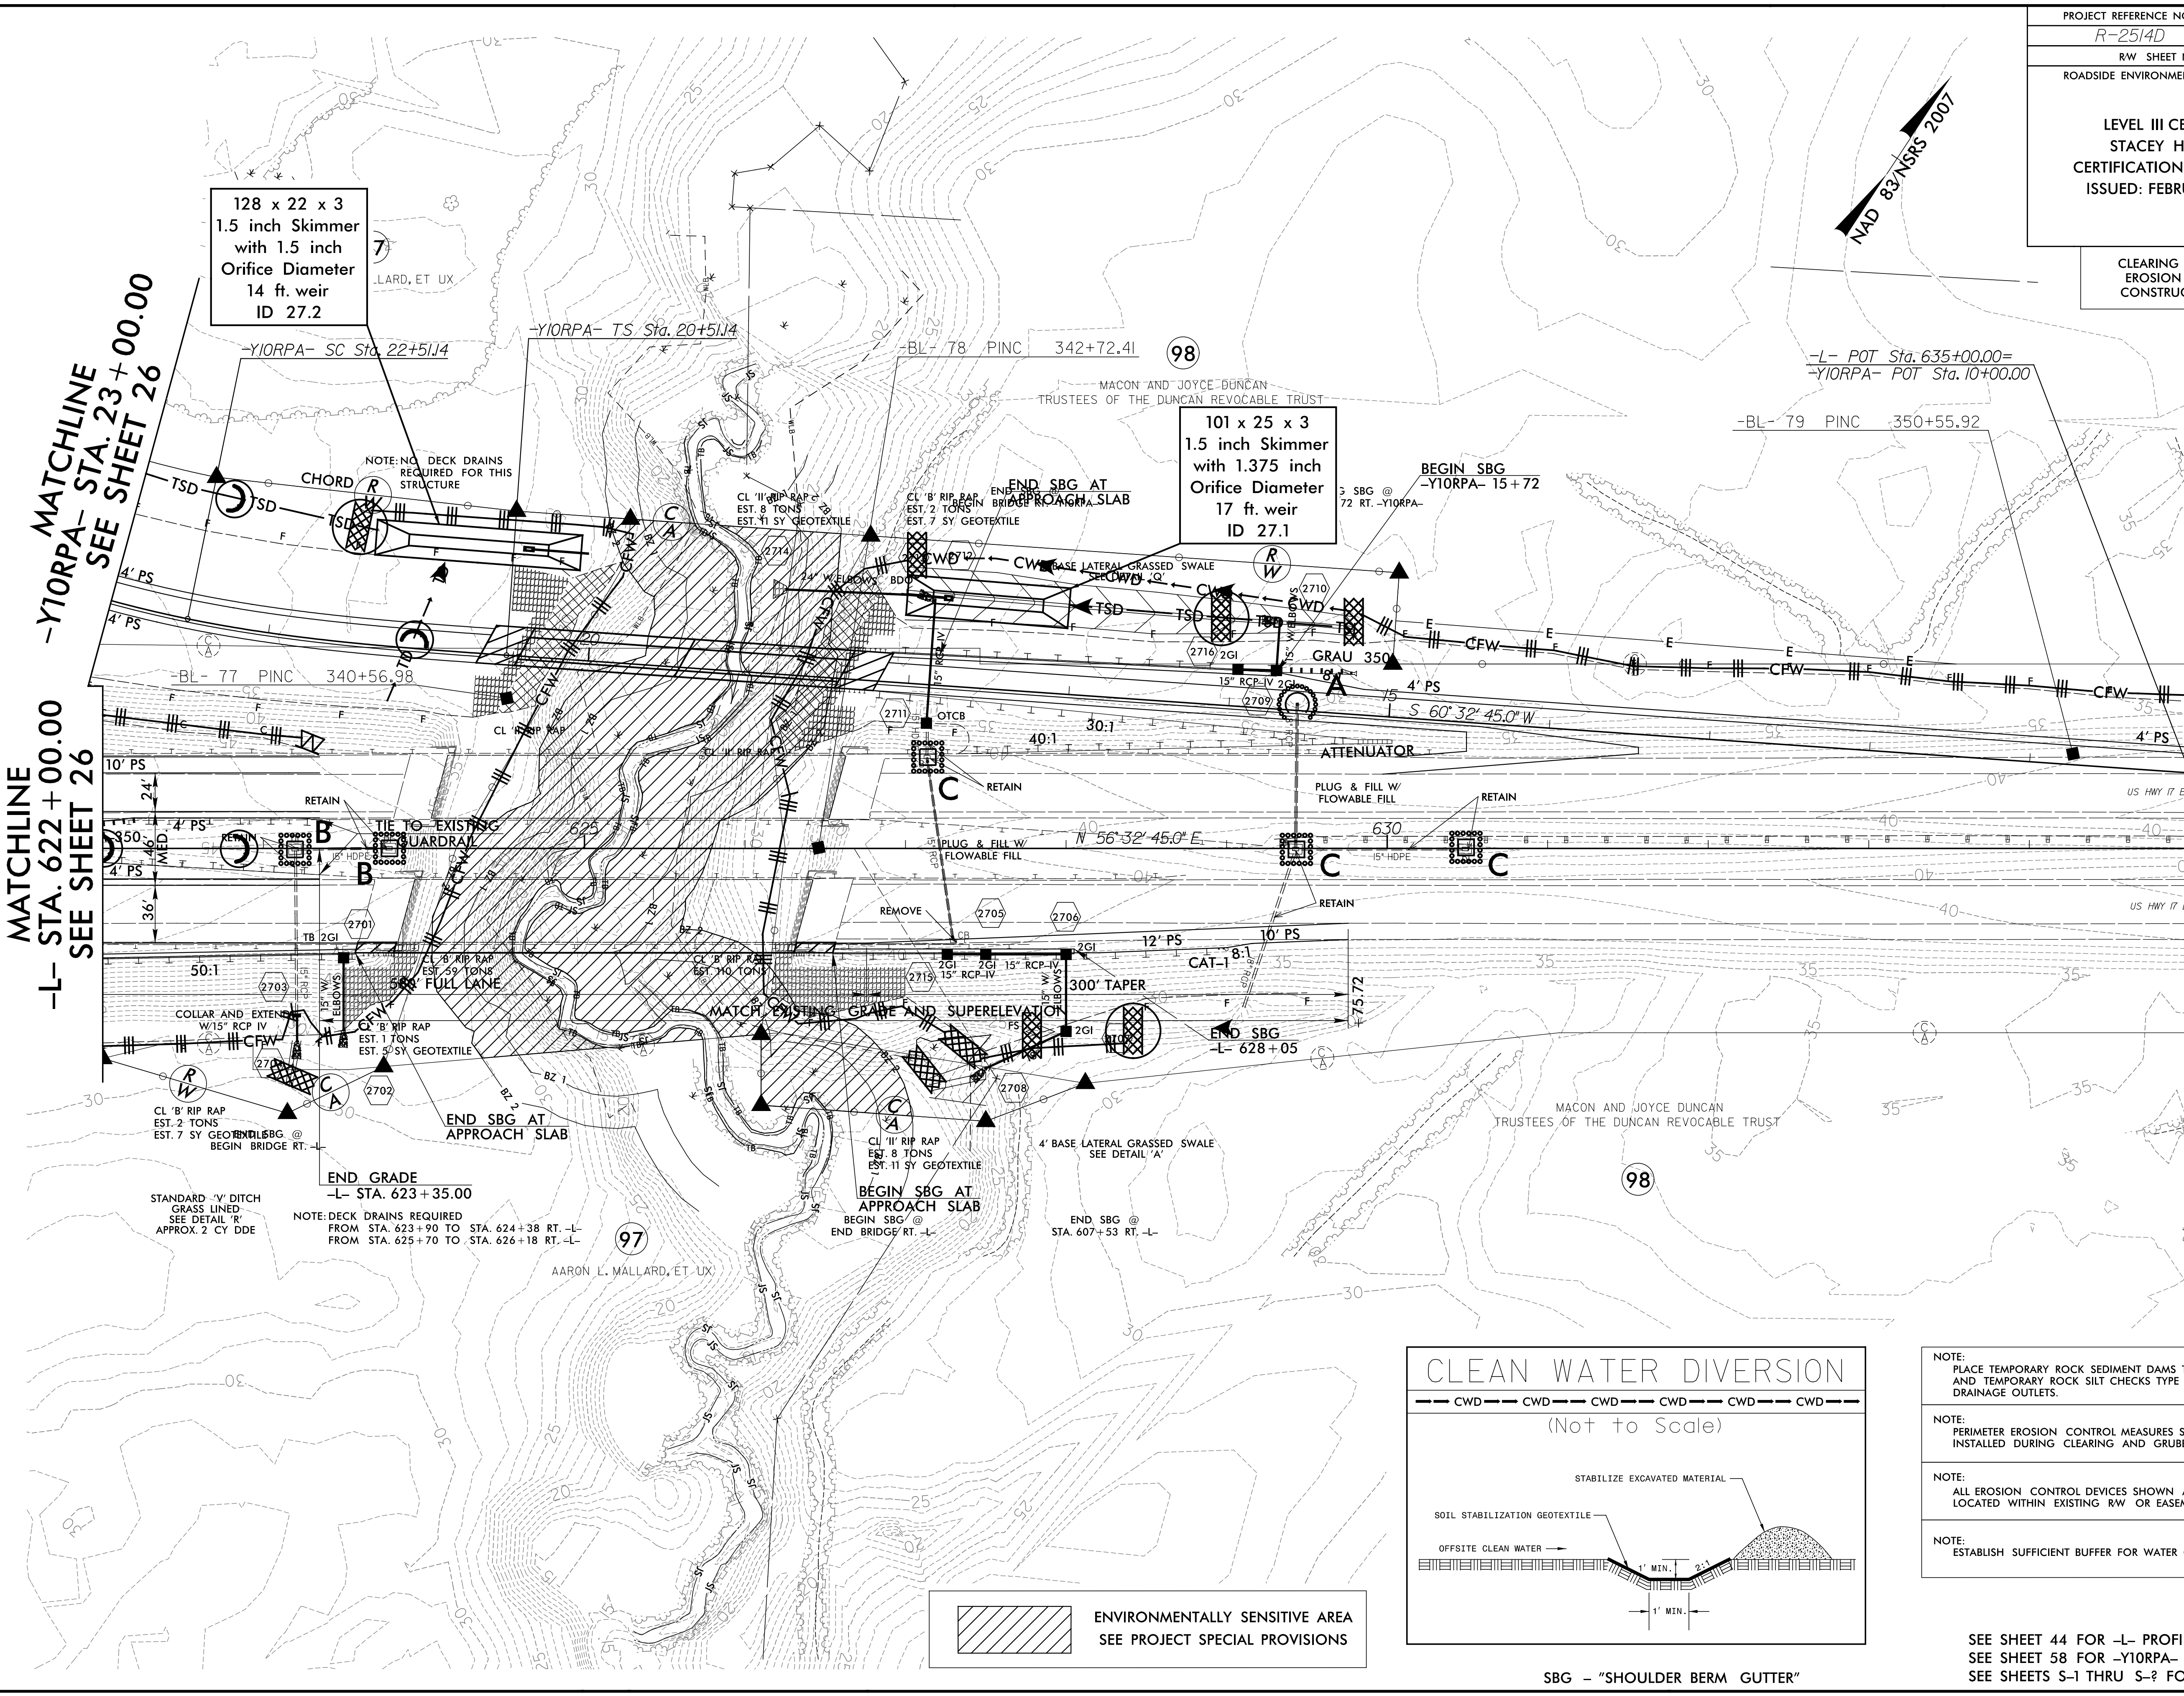

- NOTE:
PLACE TEMPORARY ROCK SEDIMENT DAMS TYPE - B AND TEMPORARY ROCK SILT CHECKS TYPE - A AT DRAINAGE OUTLETS.
- NOTE:
PERIMETER EROSION CONTROL MEASURES SHALL BE INSTALLED DURING CLEARING AND GRUBBING PHASE.
- NOTE:
ALL EROSION CONTROL DEVICES SHOWN ARE LOCATED WITHIN EXISTING RW OR EASEMENT.
- NOTE:
ESTABLISH SUFFICIENT BUFFER FOR WATER COURSE.

ENVIRONMENTALLY SENSITIVE AREA
SEE PROJECT SPECIAL PROVISIONS

SBG - "SHOULDER BERM GUTTER"

SEE SHEET 44 FOR -L- PROFILE
SEE SHEET 58 FOR -Y1ORPA- PROFILE
SEE SHEETS S-1 THRU S-4 FOR STRUCTURE PLANS