


LEVEL III CERTIFIED BY:
 STACEY H. BAILEY, PE
 CERTIFICATION NUMBER: 3074
 ISSUED: FEBRUARY 02, 2015

CLEARING AND GRUBBING
 EROSION CONTROL FOR
 CONSTRUCTION SHEET 28

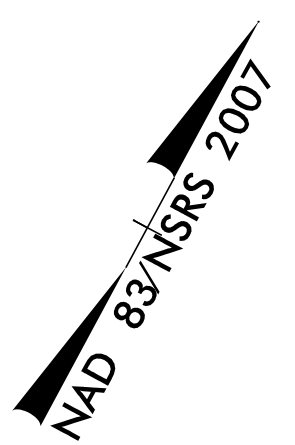

WEYERHAEUSER COMPANY

MACON AND JOYCE DUNCAN
 TRUSTEES OF THE DUNCAN REVOCABLE TRUST

MACON AND JOYCE DUNCAN
 TRUSTEES OF THE DUNCAN REVOCABLE TRUST

MATCHLINE -L- STA. 635 + 00.00 SEE SHEET 27

END PROJECT R-2514D
 -L- STA. 637 + 00.00

-L- POT Sta. 635+00.00=
 -YIORPA- POT Sta. 10+00.00

195' TAPER
 MATCH EXISTING GRADE AND
 SUPERELEVATION

-L- TS Sta. 635+62.27

-L- SC Sta. 638+24.74

-L- CS Sta. 639+83.96

-L- ST Sta. 642+46.43

-BL- 80 PINC 361+15.62

10' BST

PASS 24' BST

4' BST

4' BST

PASS 24' BST

10' BST

N 56° 32' 45.0" E

N 63° 54' 36.6" E

REVISIONS

- NOTE:
PLACE TEMPORARY ROCK SEDIMENT DAMS TYPE - B
AND TEMPORARY ROCK SILT CHECKS TYPE - A AT
DRAINAGE OUTLETS.
- NOTE:
PERIMETER EROSION CONTROL MEASURES SHALL BE
INSTALLED DURING CLEARING AND GRUBBING PHASE.
- NOTE:
ALL EROSION CONTROL DEVICES SHOWN ARE
LOCATED WITHIN EXISTING RW OR EASEMENT.
- NOTE:
ESTABLISH SUFFICIENT BUFFER FOR WATER COURSE.

8/17/99
 P:\SYSTEMS\TIM\88888\RA\PROJECTS\EROSION CONTROL\R2514D\hyd\ec&g_psh_28.dgn
 RA ENGINEERING, INC.