
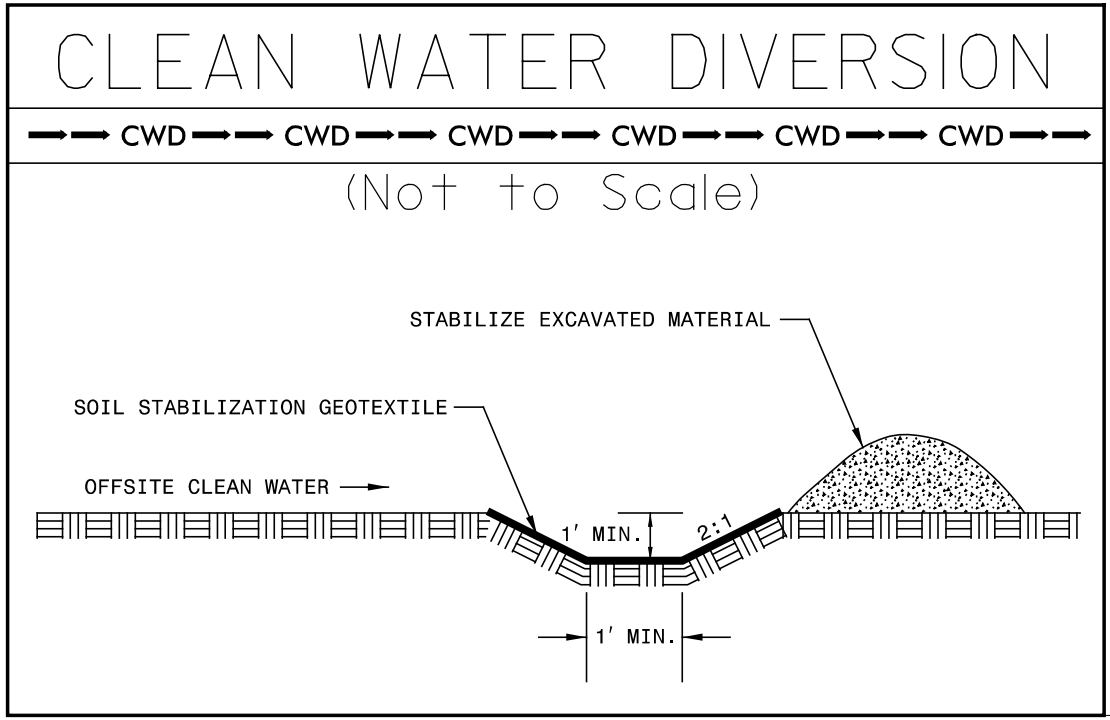


CLEARING AND GRUBBING
EROSION CONTROL FOR
CONSTRUCTION SHEET 31

REVISIONS
R/W REVISION 6-24-14 (DWG) - ADDED PUE FROM -Y8- STA. 32+36.00 TO STA. 35+43.00 LT. ON PARCEL 97 (AARON L. MALLARD, ET UX).

MATCHLINE -Y10- STA. 22 + 50.00
SEE SHEET 26

MATCHLINE -Y8- STA. 33 + 40.00
SEE SHEET 26

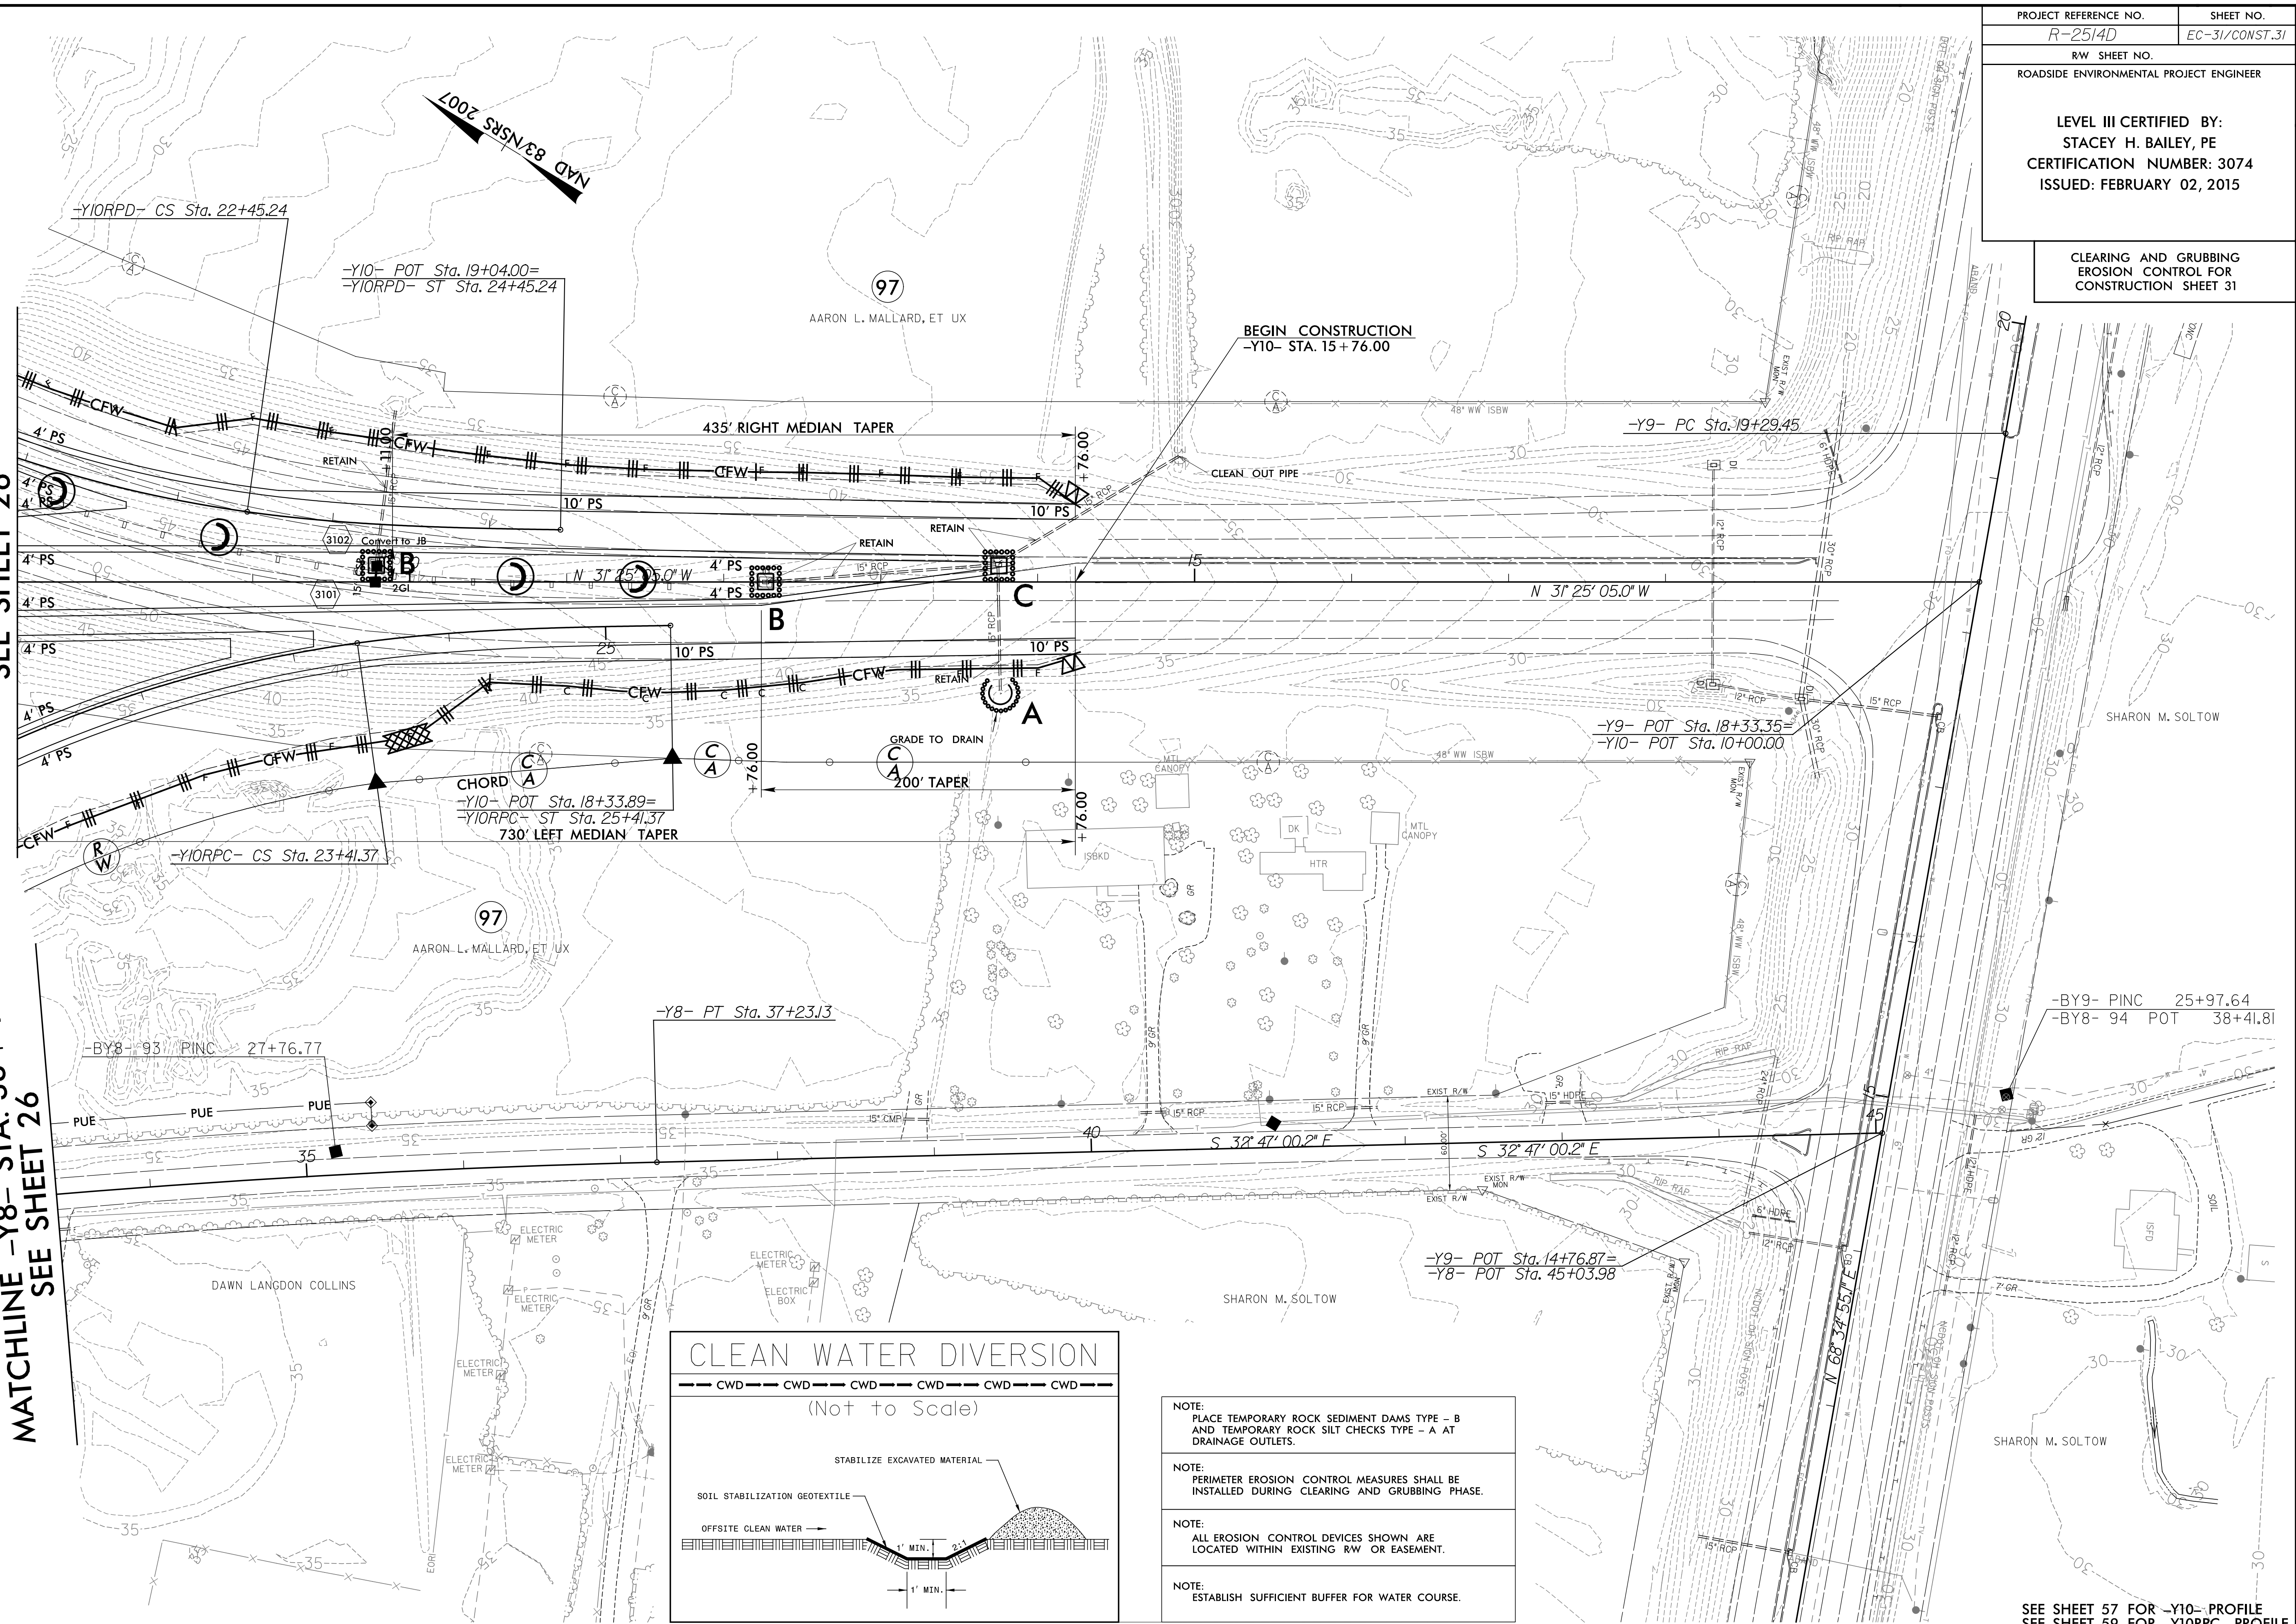

- NOTE:
PLACE TEMPORARY ROCK SEDIMENT DAMS TYPE - B AND TEMPORARY ROCK SILT CHECKS TYPE - A AT DRAINAGE OUTLETS.
- NOTE:
PERIMETER EROSION CONTROL MEASURES SHALL BE INSTALLED DURING CLEARING AND GRUBBING PHASE.
- NOTE:
ALL EROSION CONTROL DEVICES SHOWN ARE LOCATED WITHIN EXISTING RW OR EASEMENT.
- NOTE:
ESTABLISH SUFFICIENT BUFFER FOR WATER COURSE.

SEE SHEET 57 FOR -Y10- PROFILE
SEE SHEET 59 FOR -Y10RPC- PROFILE
SEE SHEET 60 FOR -Y10RPCD- PROFILE