


TIP NO.	SHEET NO.
R-2514D	SIGN-3C
APPROVED: DocuSigned by: <i>Charles A. Johnson III</i> 7802A0468CBF4F8..	
DATE: 2/2/2015	
SEAL	

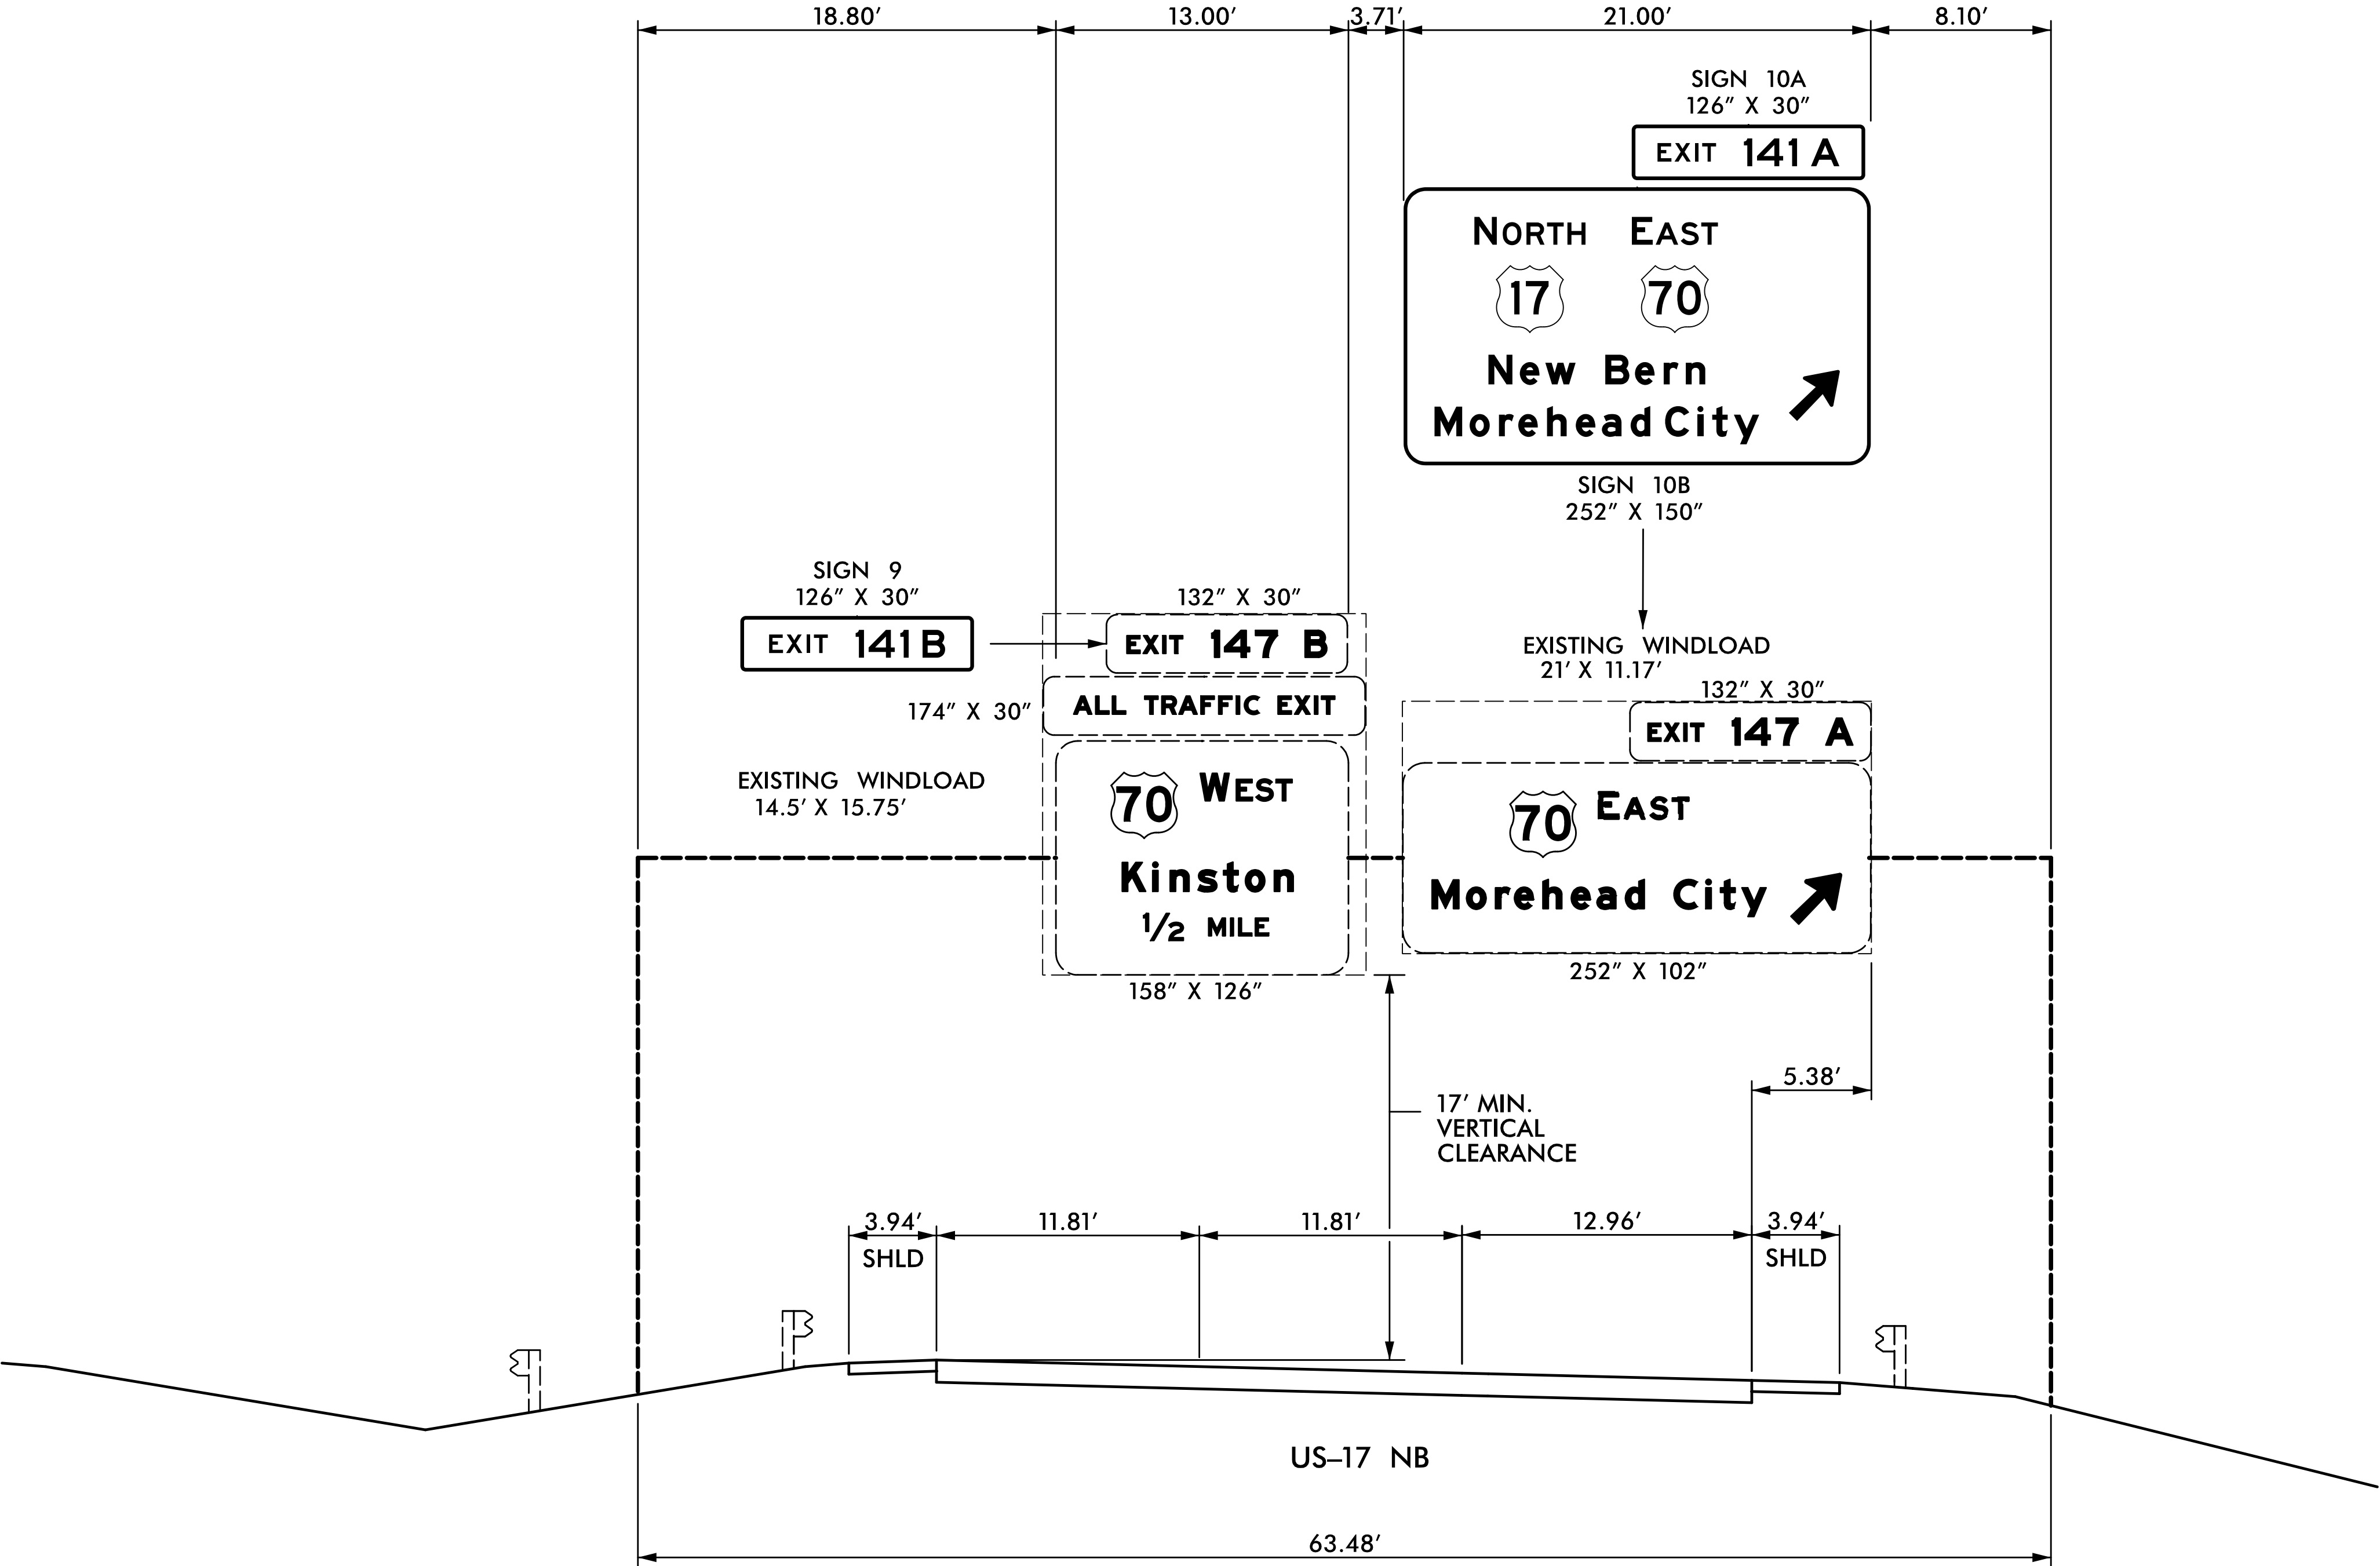

NOTES:

SEE STANDARD 904-3(B)(3) FOR REQUIREMENTS OF NEW STRUCTURAL MEMBERS, MOUNTING HARDWARE FOR NEW SIGNS, SHOP DRAWINGS, BRACING AND ACCESSORY HARDWARE FOR ATTACHMENTS.

SEE NCDOT STANDARD SPECIFICATIONS, SECTION 1076-6 FOR REPAIR OF GALVANIZING.

ERECT SIGN PANELS WITH MINIMUM 17' VERITCAL CLEARANCE.

HNTB NORTH CAROLINA, P.C.
343 E. Six Forks Road, Suite 200
Raleigh, North Carolina 27609
NC License No: C-1554

EXISTING
OVERHEAD ASSEMBLY 'BB'