

SIGN NUMBER: 204	BACKG COLOR: Green	DESIGN BY: TRT	CHECKED BY: ADK/CAJ	
TYPE: A	COPY COLOR: White	PROJECT ID: R-2514D	DIV: 02	DATE: October 2014
QUANTITY: 1				

SYMBOL	X	Y	WID	HT
Type A Arrow	24.5	6	18.3	29.3

MAT'L: 0.125" ALUMINUM

SIGN WIDTH: 6'-0"	HEIGHT: 5'-0"	TOTAL AREA: 30.0 Sq.Ft.	BORDER TYPE: FLUSH	RECESS: 0"
WIDTH: 1.5"	RADII: 6"			
NO. Z BARS: 2	LENGTH: 64.0			

NOTES:

- Legend and border shall be direct applied Grade C reflective sheeting.
- Background shall be Grade C reflective sheeting.

EXIT

6'-0"

5'-0"

10"

12"E

9"

23"

6"

13.8"

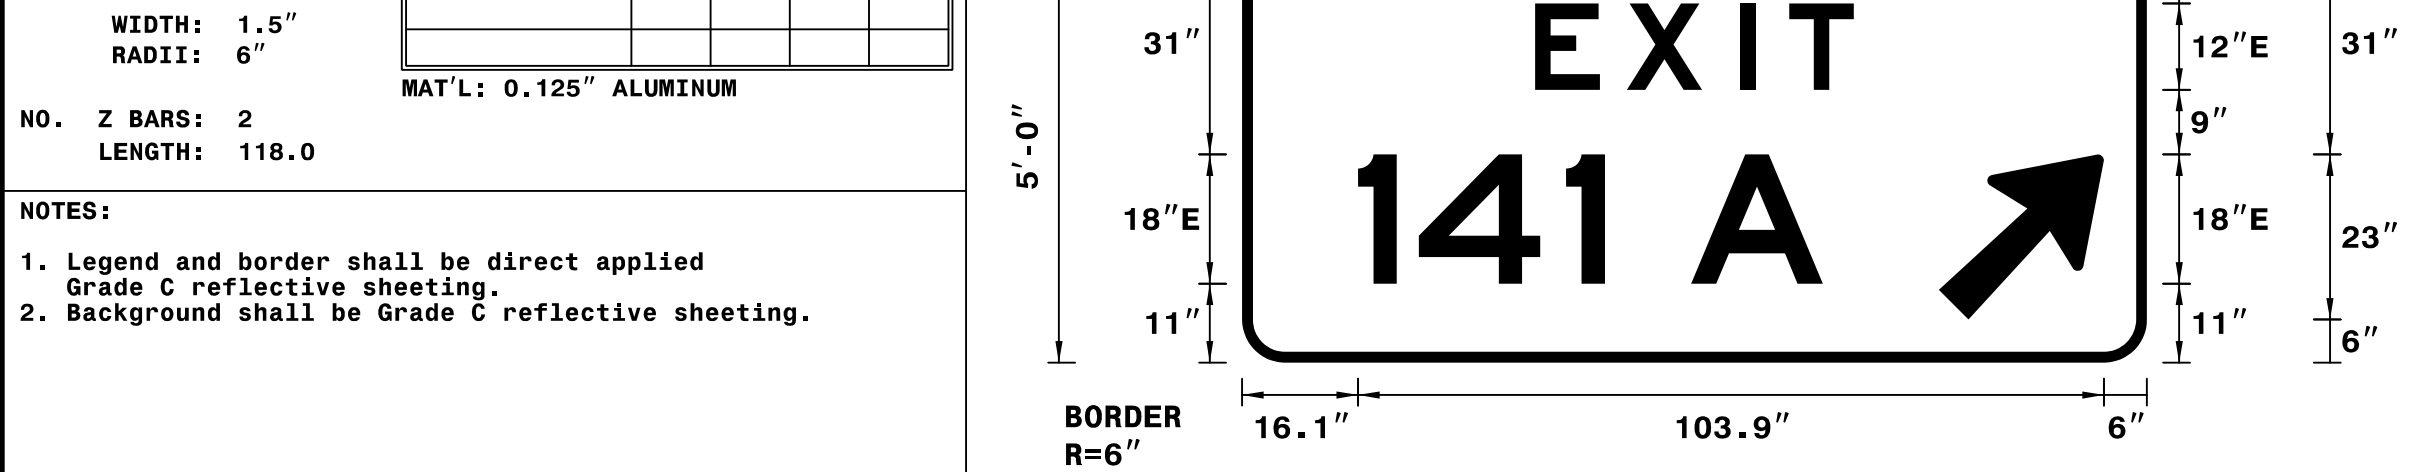
44.4"

13.8"

BORDER
R=6"
TH=1.5"

Spacing Factor is 1 unless specified otherwise
Spacing Factor for "EXIT" is 2.25

[illegible]

SIGN NUMBER: 206 TYPE: A QUANTITY: 1 SIGN WIDTH: 10'-6" HEIGHT: 5'-0" TOTAL AREA: 52.5 Sq.Ft. BORDER TYPE: FLUSH RECESS: 0" WIDTH: 1.5" RADII: 6" BACKGROUND COLOR: Green COPY COLOR: White <table border="1" style="width: 100%; border-collapse: collapse; margin-top: 10px;"><thead><tr><th>SYMBOL</th><th>X</th><th>Y</th><th>WID</th><th>HT</th></tr></thead><tbody><tr><td>Type A Arrow</td><td>97</td><td>6</td><td>18.3</td><td>29.3</td></tr><tr><td> </td><td> </td><td> </td><td> </td><td> </td></tr><tr><td> </td><td> </td><td> </td><td> </td><td> </td></tr><tr><td> </td><td> </td><td> </td><td> </td><td> </td></tr><tr><td> </td><td> </td><td> </td><td> </td><td> </td></tr><tr><td> </td><td> </td><td> </td><td> </td><td> </td></tr><tr><td> </td><td> </td><td> </td><td> </td><td> </td></tr></tbody></table> MAT'L: 0.125" ALUMINUM	SYMBOL	X	Y	WID	HT	Type A Arrow	97	6	18.3	29.3																															DESIGN BY: TRT PROJECT ID: R-2514D CHECKED BY: ADK/CAJ DIV: 02 DATE: October 2014	 The diagram shows a rectangular sign with a black border. The overall dimensions are 103.9 inches in width and 5'-0" (60 inches) in height. The sign features the text "EXIT" in large, bold, black capital letters at the top, followed by "141 A" in a slightly smaller font. A black arrow points diagonally upwards and to the right. The sign is mounted on a white background. Dimensions are provided for the sign itself (10'-6" wide, 31" high) and the mounting area (16.1" wide, 6" high). The sign is made of 0.125" aluminum.
SYMBOL	X	Y	WID	HT																																						
Type A Arrow	97	6	18.3	29.3																																						
NOTES: - Legend and border shall be direct applied Grade C reflective sheeting. - Background shall be Grade C reflective sheeting. Spacing Factor is 1 unless specified otherwise Spacing Factor for "EXIT" is 2.25	

[illegible]

SIGN NUMBER: 205 TYPE: A QUANTITY: 1 SIGN WIDTH: 5'-6" HEIGHT: 7'-6" TOTAL AREA: 41.3 Sq.Ft. BORDER TYPE: FLUSH RECESS: 0" WIDTH: 1.5" RADII: 6" NO. Z BARS: 3 LENGTH: 58.0	BACKG COLOR: Green COPY COLOR: White <table border="1" style="width: 100%; border-collapse: collapse; text-align: center;"> <thead> <tr> <th>SYMBOL</th> <th>X</th> <th>Y</th> <th>WID</th> <th>HT</th> </tr> </thead> <tbody> <tr> <td>Type A Arrow</td> <td>21.5</td> <td>8</td> <td>18.7</td> <td>29.5</td> </tr> <tr><td> </td><td> </td><td> </td><td> </td><td> </td></tr> <tr><td> </td><td> </td><td> </td><td> </td><td> </td></tr> <tr><td> </td><td> </td><td> </td><td> </td><td> </td></tr> <tr><td> </td><td> </td><td> </td><td> </td><td> </td></tr> <tr><td> </td><td> </td><td> </td><td> </td><td> </td></tr> <tr><td> </td><td> </td><td> </td><td> </td><td> </td></tr> <tr><td> </td><td> </td><td> </td><td> </td><td> </td></tr> </tbody> </table> MAT'L: 0.125" ALUMINUM	SYMBOL	X	Y	WID	HT	Type A Arrow	21.5	8	18.7	29.5																																				DESIGN BY: TRT PROJECT ID: R-2514D CHECKED BY: ADK/CAJ DIV: 02 DATE: October 2014 BORDER R=6" TH=1.5" 11.5" 43" 11.5" Spacing Factor is 1 unless specified otherwise Spacing Factor for "EXIT" is 2.25
SYMBOL	X	Y	WID	HT	
Type A Arrow	21.5	8	18.7	29.5	
NOTES: 1. Legend and border shall be direct applied Grade C reflective sheeting. 2. Background shall be Grade C reflective sheeting.	

[illegible]

SIGN NUMBER: 207A	BACKG COLOR: Green	DESIGN BY: TRT	CHECKED BY: ADK/CAJ
TYPE: A	COPY COLOR: White	PROJECT ID: R-2514D	DIV: 02
QUANTITY: 1			DATE: October 2014

SIGN WIDTH: 10'-6"	SYMBOL	X	Y	WID	HT
HEIGHT: 5'-0"	Type A Arrow	97	6	18.3	29.3

TOTAL AREA: 52.5 Sq.Ft.

BORDER TYPE: FLUSH

RECESS: 0"

WIDTH: 1.5"

RADII: 6"

MAT'L: 0.125" ALUMINUM

NO. Z BARS: 2

LENGTH: 118.0

NOTES:

- Legend and border shall be direct applied Grade C reflective sheeting.
- Background shall be Grade C reflective sheeting.

[illegible]

TIP NO. R-2514D		SHEET NO. SIGN-4F	
DocuSigned by: <u>Charles A Johnson III</u> 7802AD468CB5F4F8			
APPROVED: _____			
DATE: 2/2/2015 _____			
SEAL			