


TIP NO.	SHEET NO.
R-2514D	SIGN-6
DocuSigned by: <u>Charles A Johnson III</u> 7802ADAD9CBF4F8...	
APPROVED: _____	
DATE: 2/2/2015 _____	
SEAL	

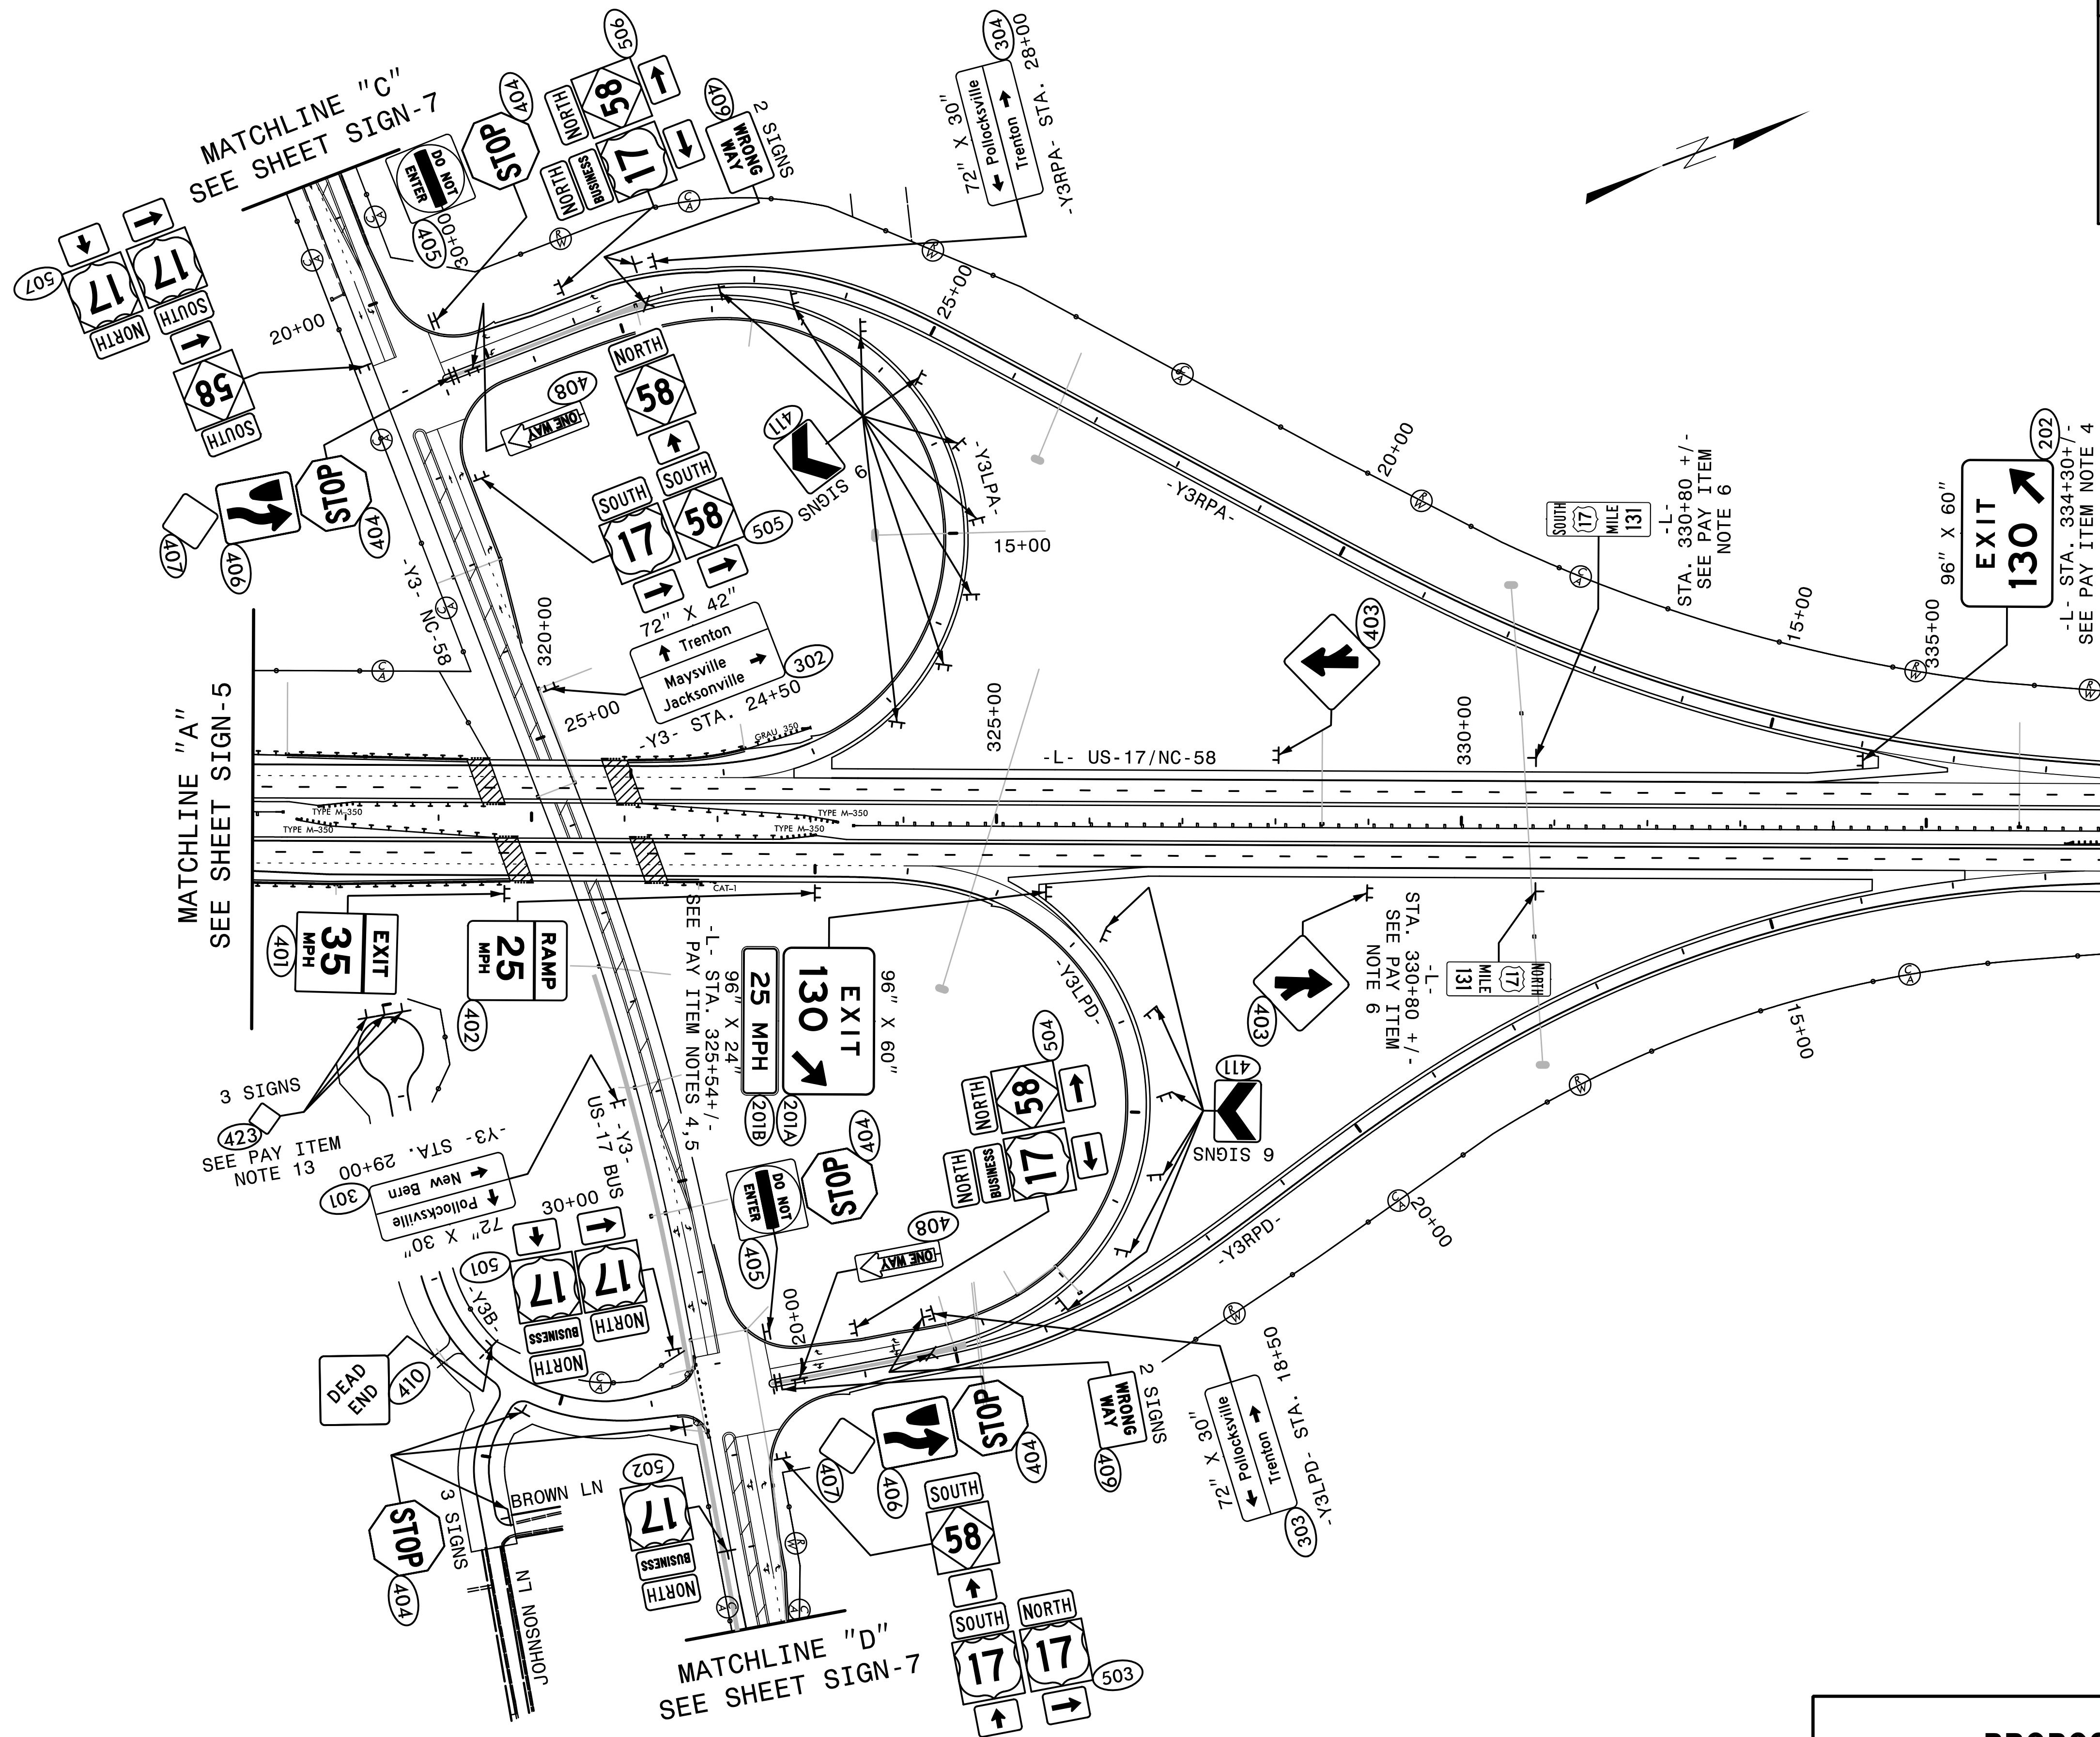

HNTB

HNTB NORTH CAROLINA, P.C.
343 E. Six Forks Road, Suite 200
Raleigh, North Carolina 27609
NC License No: C-1554

PROPOSED SIGNS
STA. 317+00 TO 337+00