
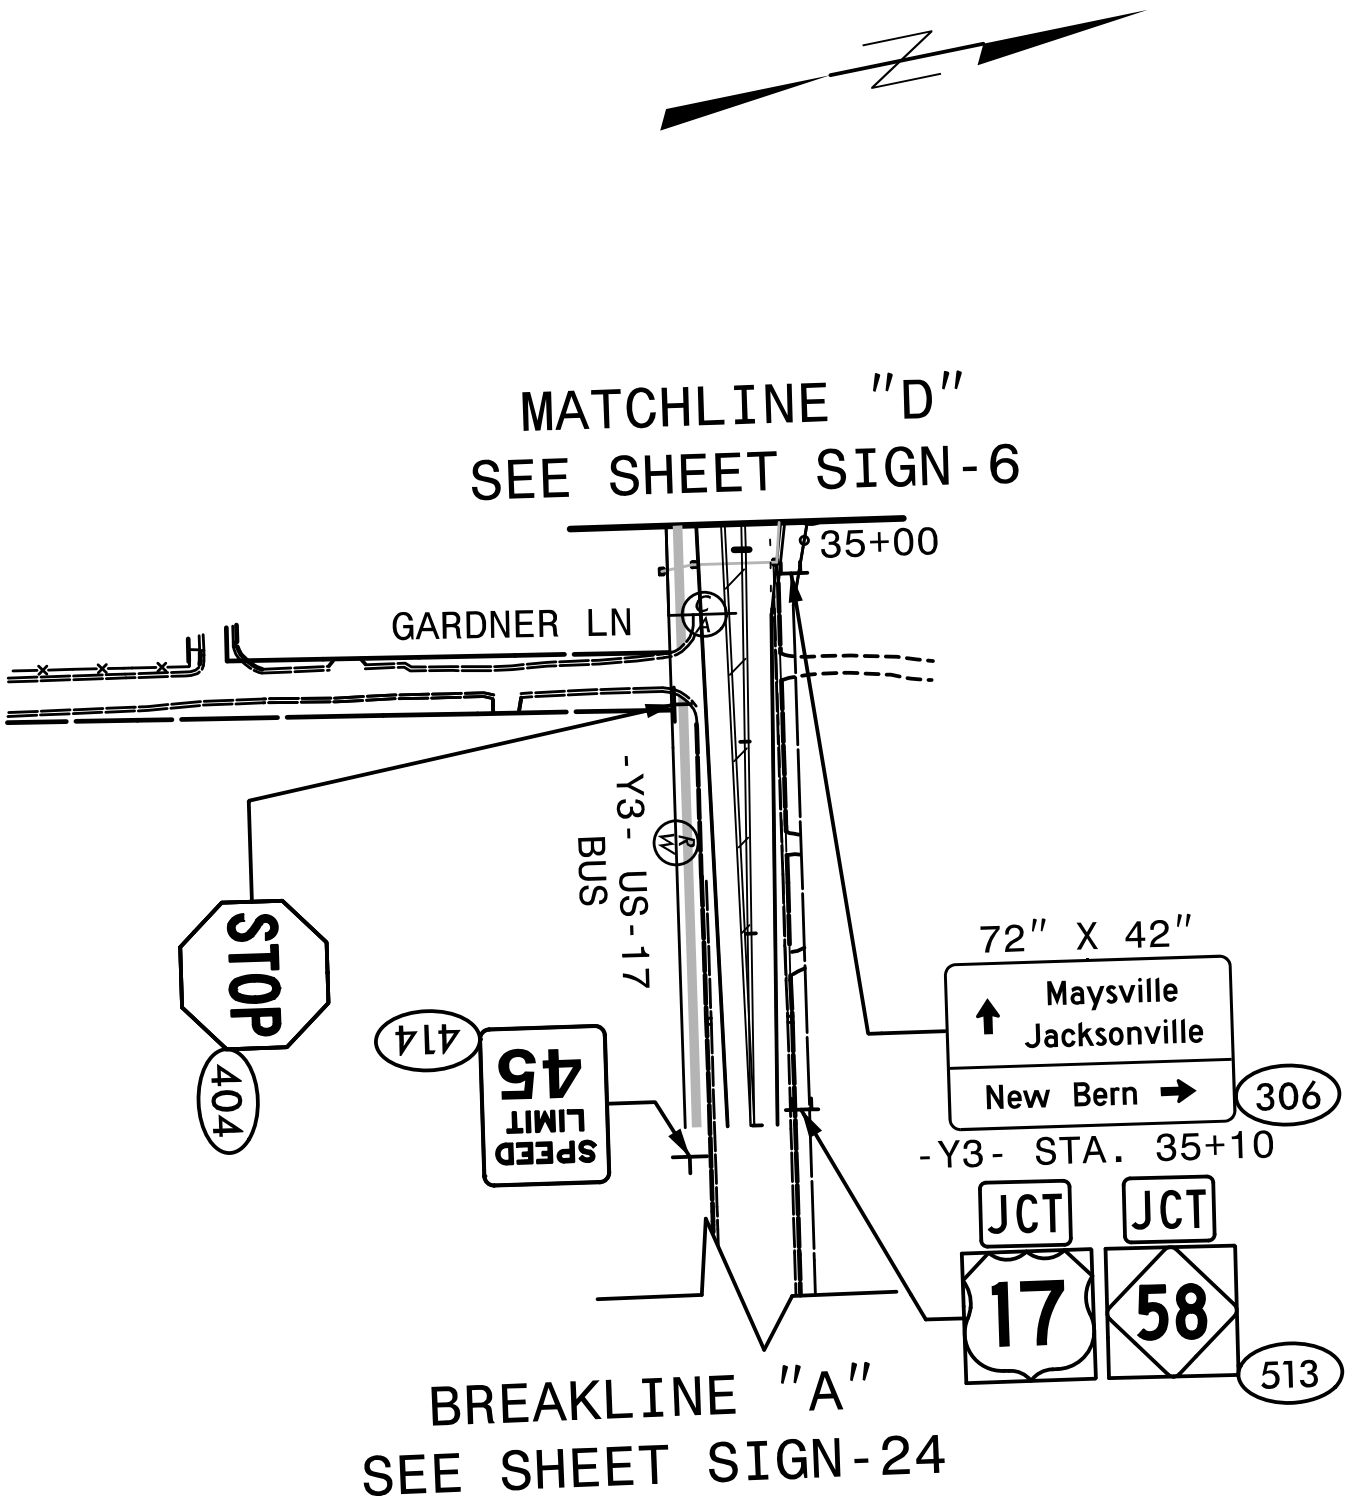


TIP NO.	SHEET NO.
R-2514D	SIGN-7
APPROVED: DocuSigned by: Charles A Johnson III 7802AD468CBF4F8...	
DATE: 2/2/2015	
SEAL	

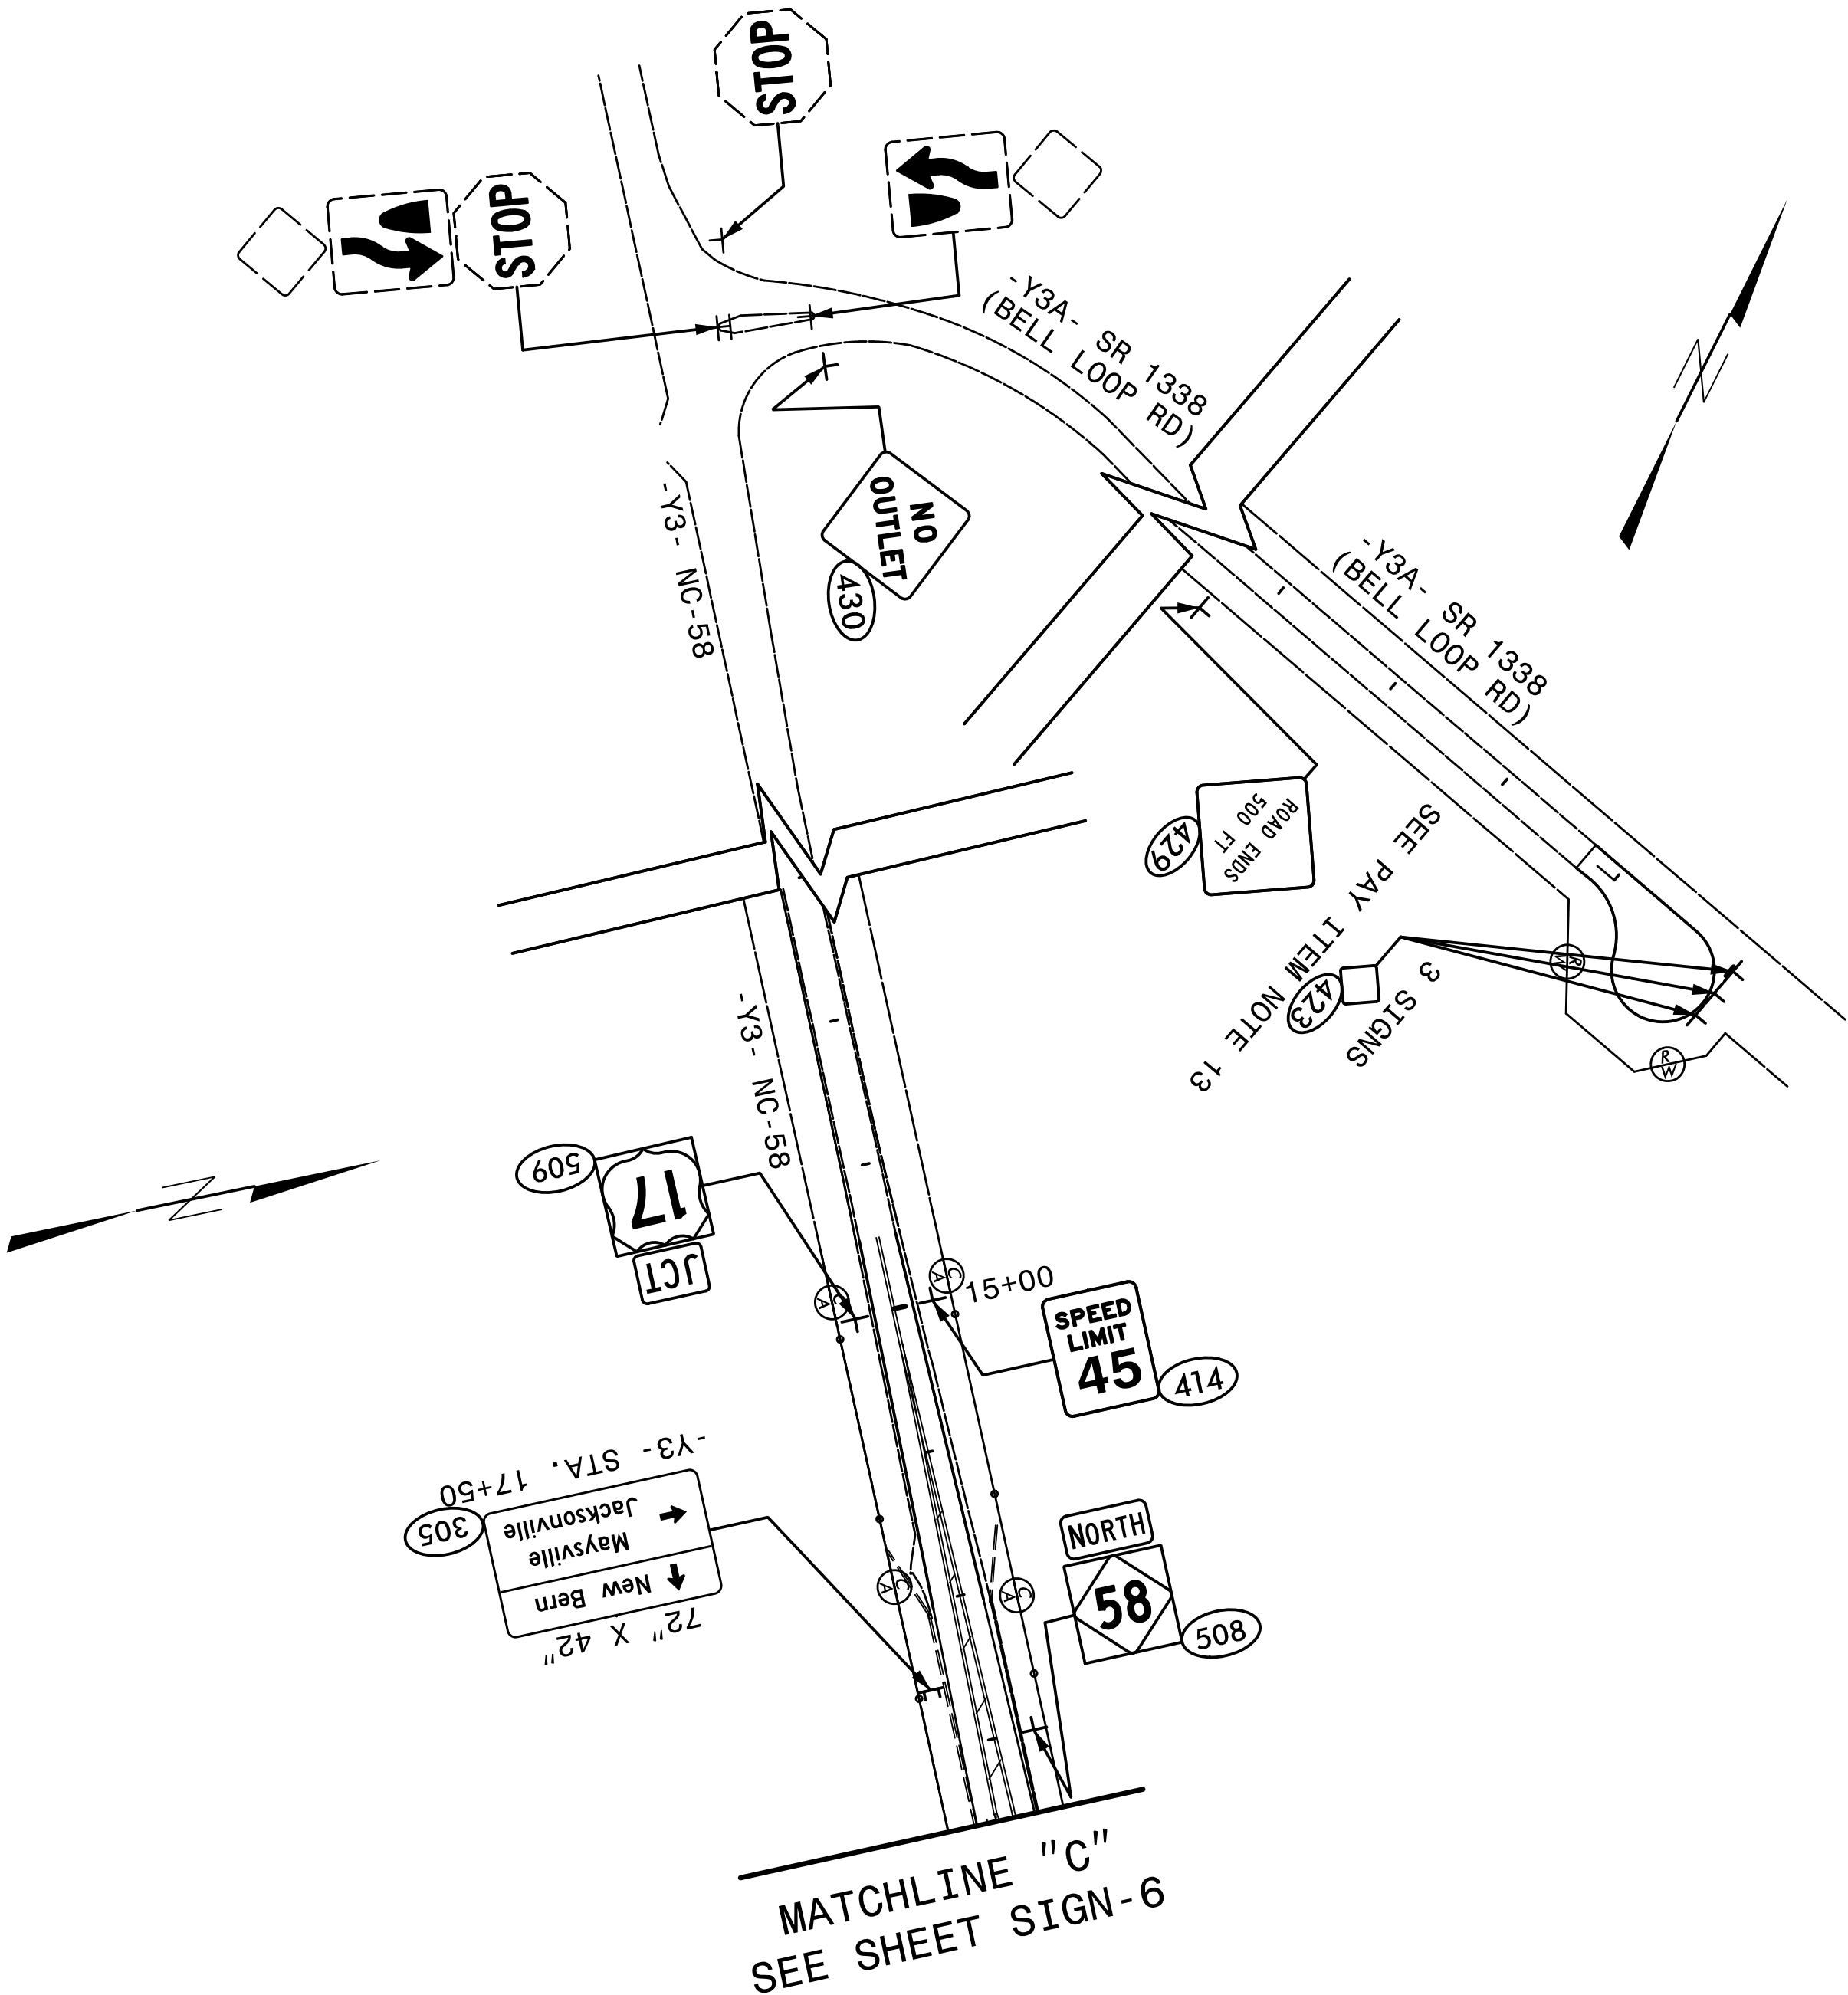

NOTE:
1. RETAIN ALL EXISTING SIGNS UNLESS OTHERWISE NOTED.

HNTB HNTB NORTH CAROLINA, P.C.
343 E. Six Forks Road, Suite 200
Raleigh, North Carolina 27609
NC License No: C-1554

**EXISTING AND
PROPOSED SIGNS
-Y3- NC-58 AND US-17 BUS**