


TIP NO.	SHEET NO.
R-2514D	SIGN-8
APPROVED: DocuSigned by: Charles A Johnson III 7802AD46BCBFAF8...	
DATE: 2/2/2015	
SEAL	

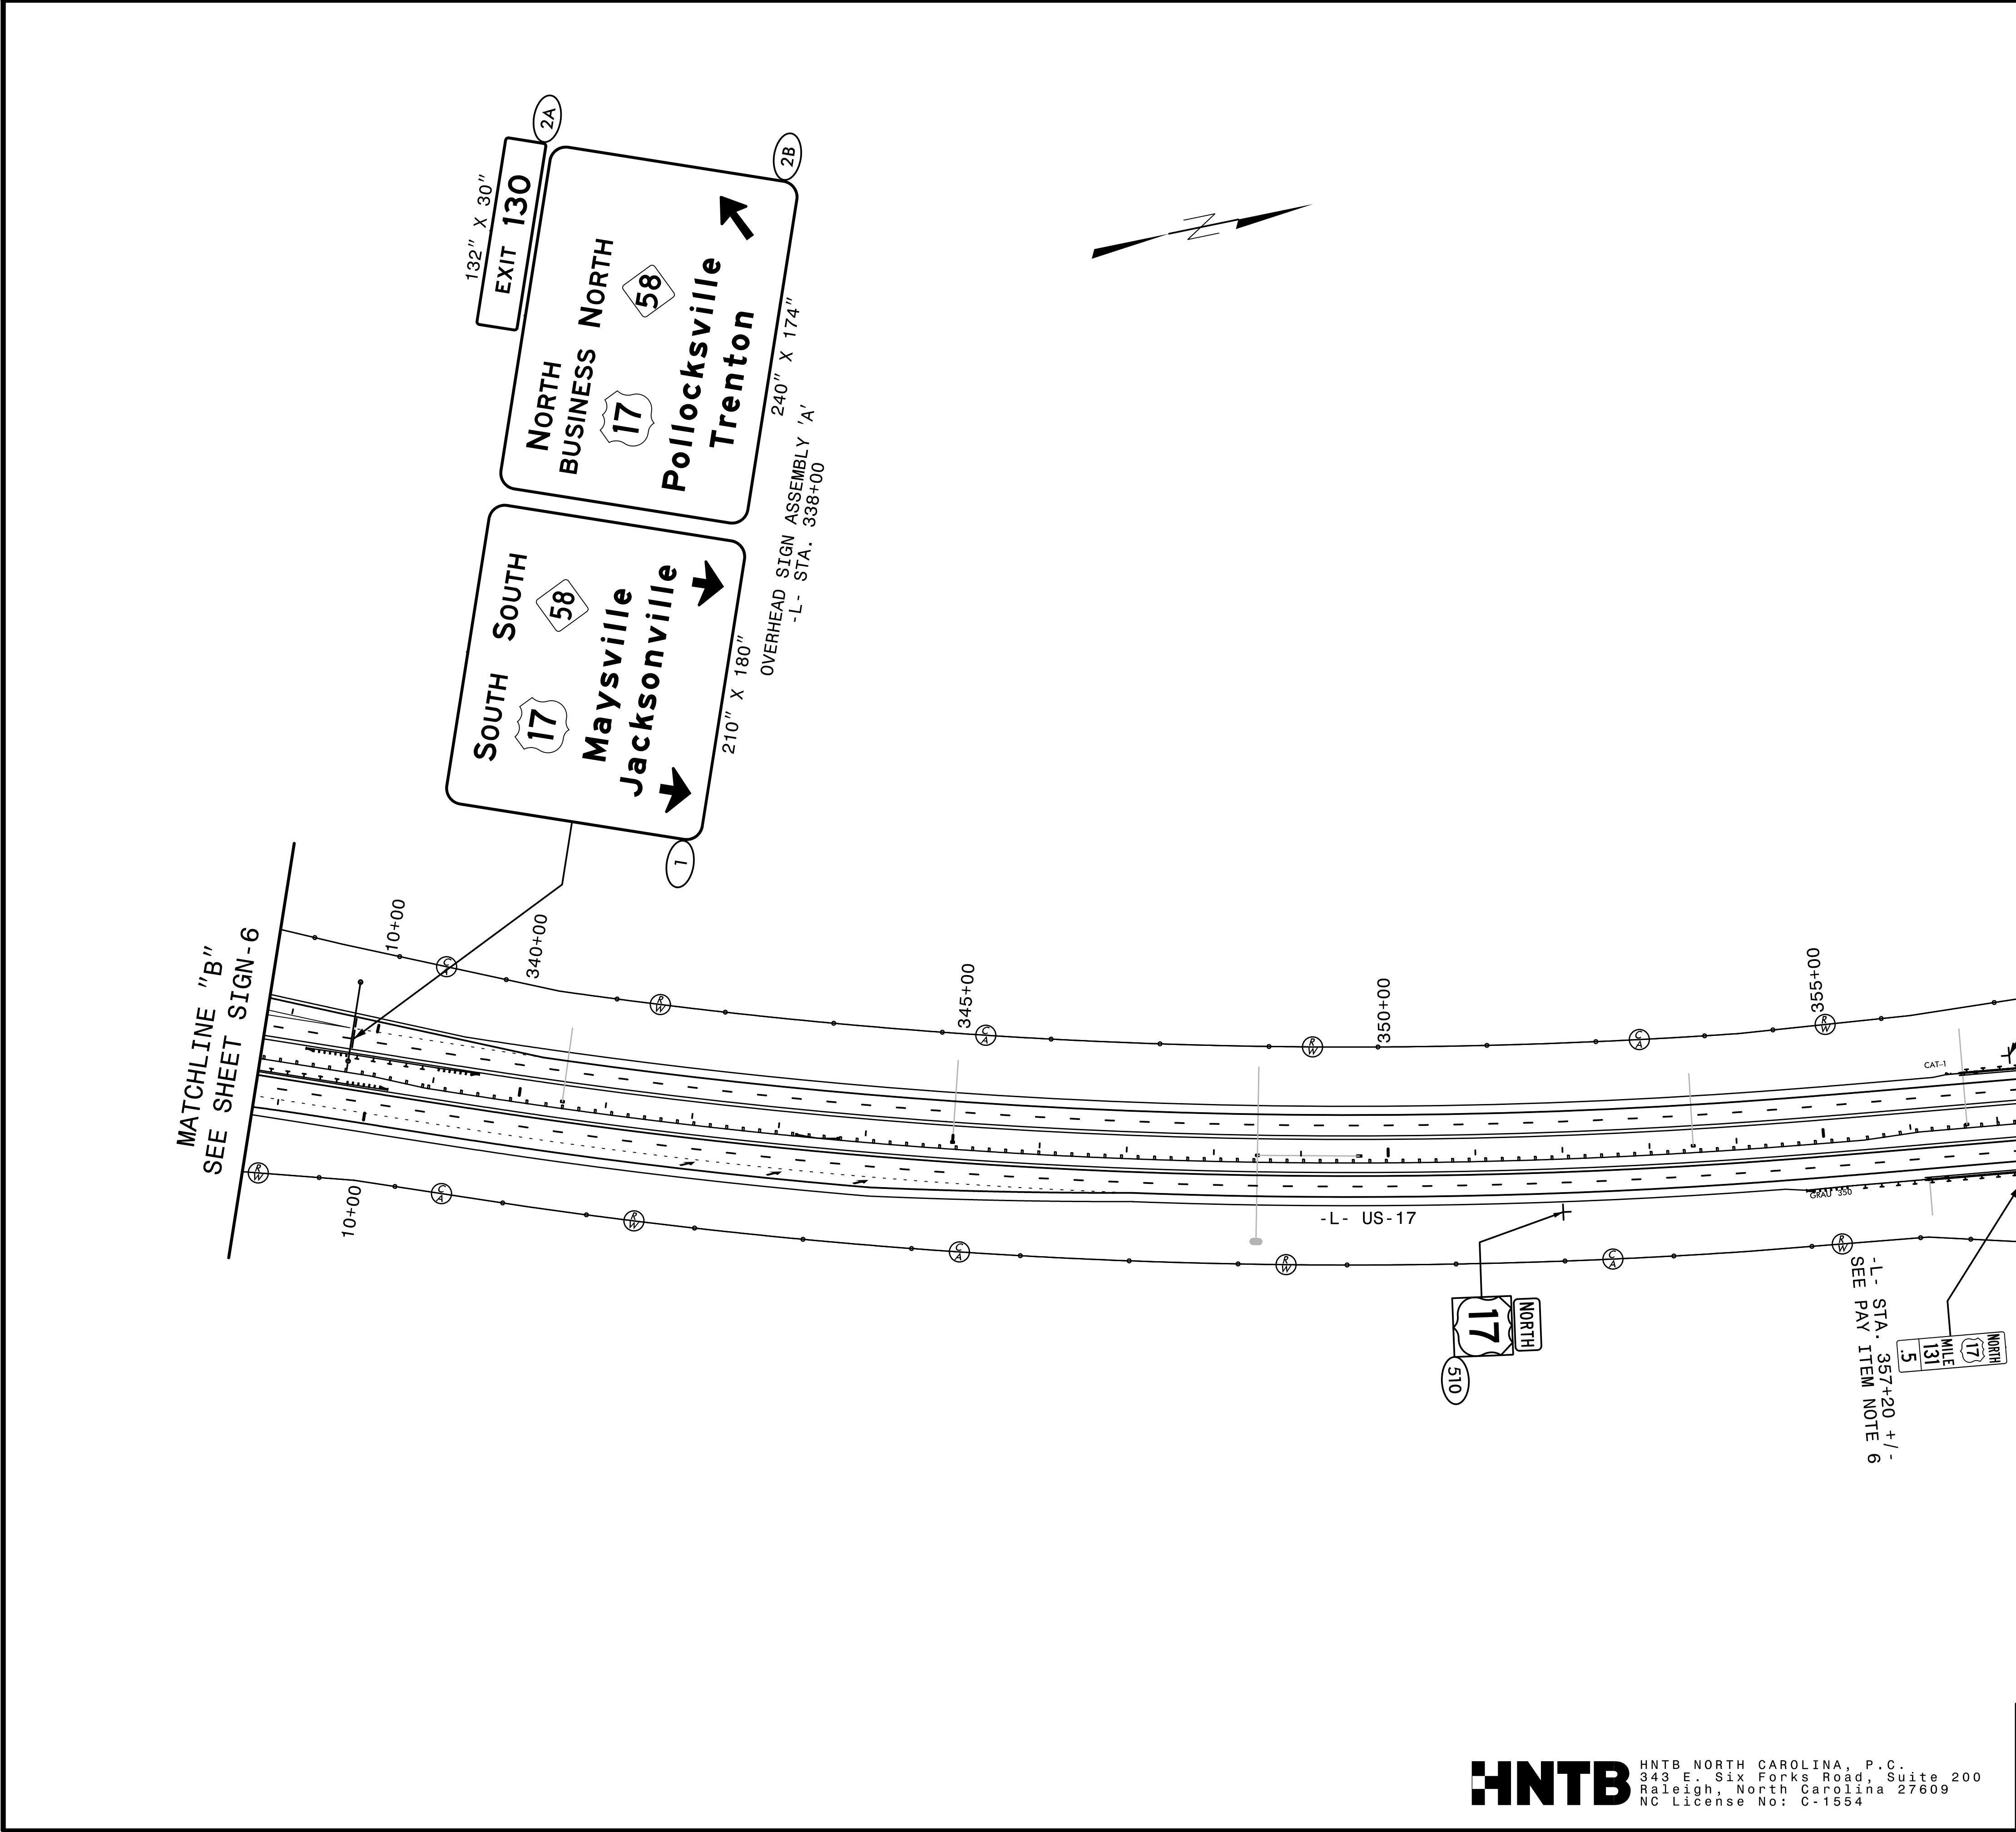

PROPOSED SIGNS
STA. 337+00 TO 362+00