

TIP NO.
R-2514D

SHEET NO.
SIGN-9


APPROVED:

DocuSigned by:
Charles A Johnson III
7802A046BC9F4FE...

DATE: 2/2/2015

SEAL

NORTH CAROLINA
PROFESSIONAL
SEAL
20675
ENGINEER
CHARLES A. JOHNSON III

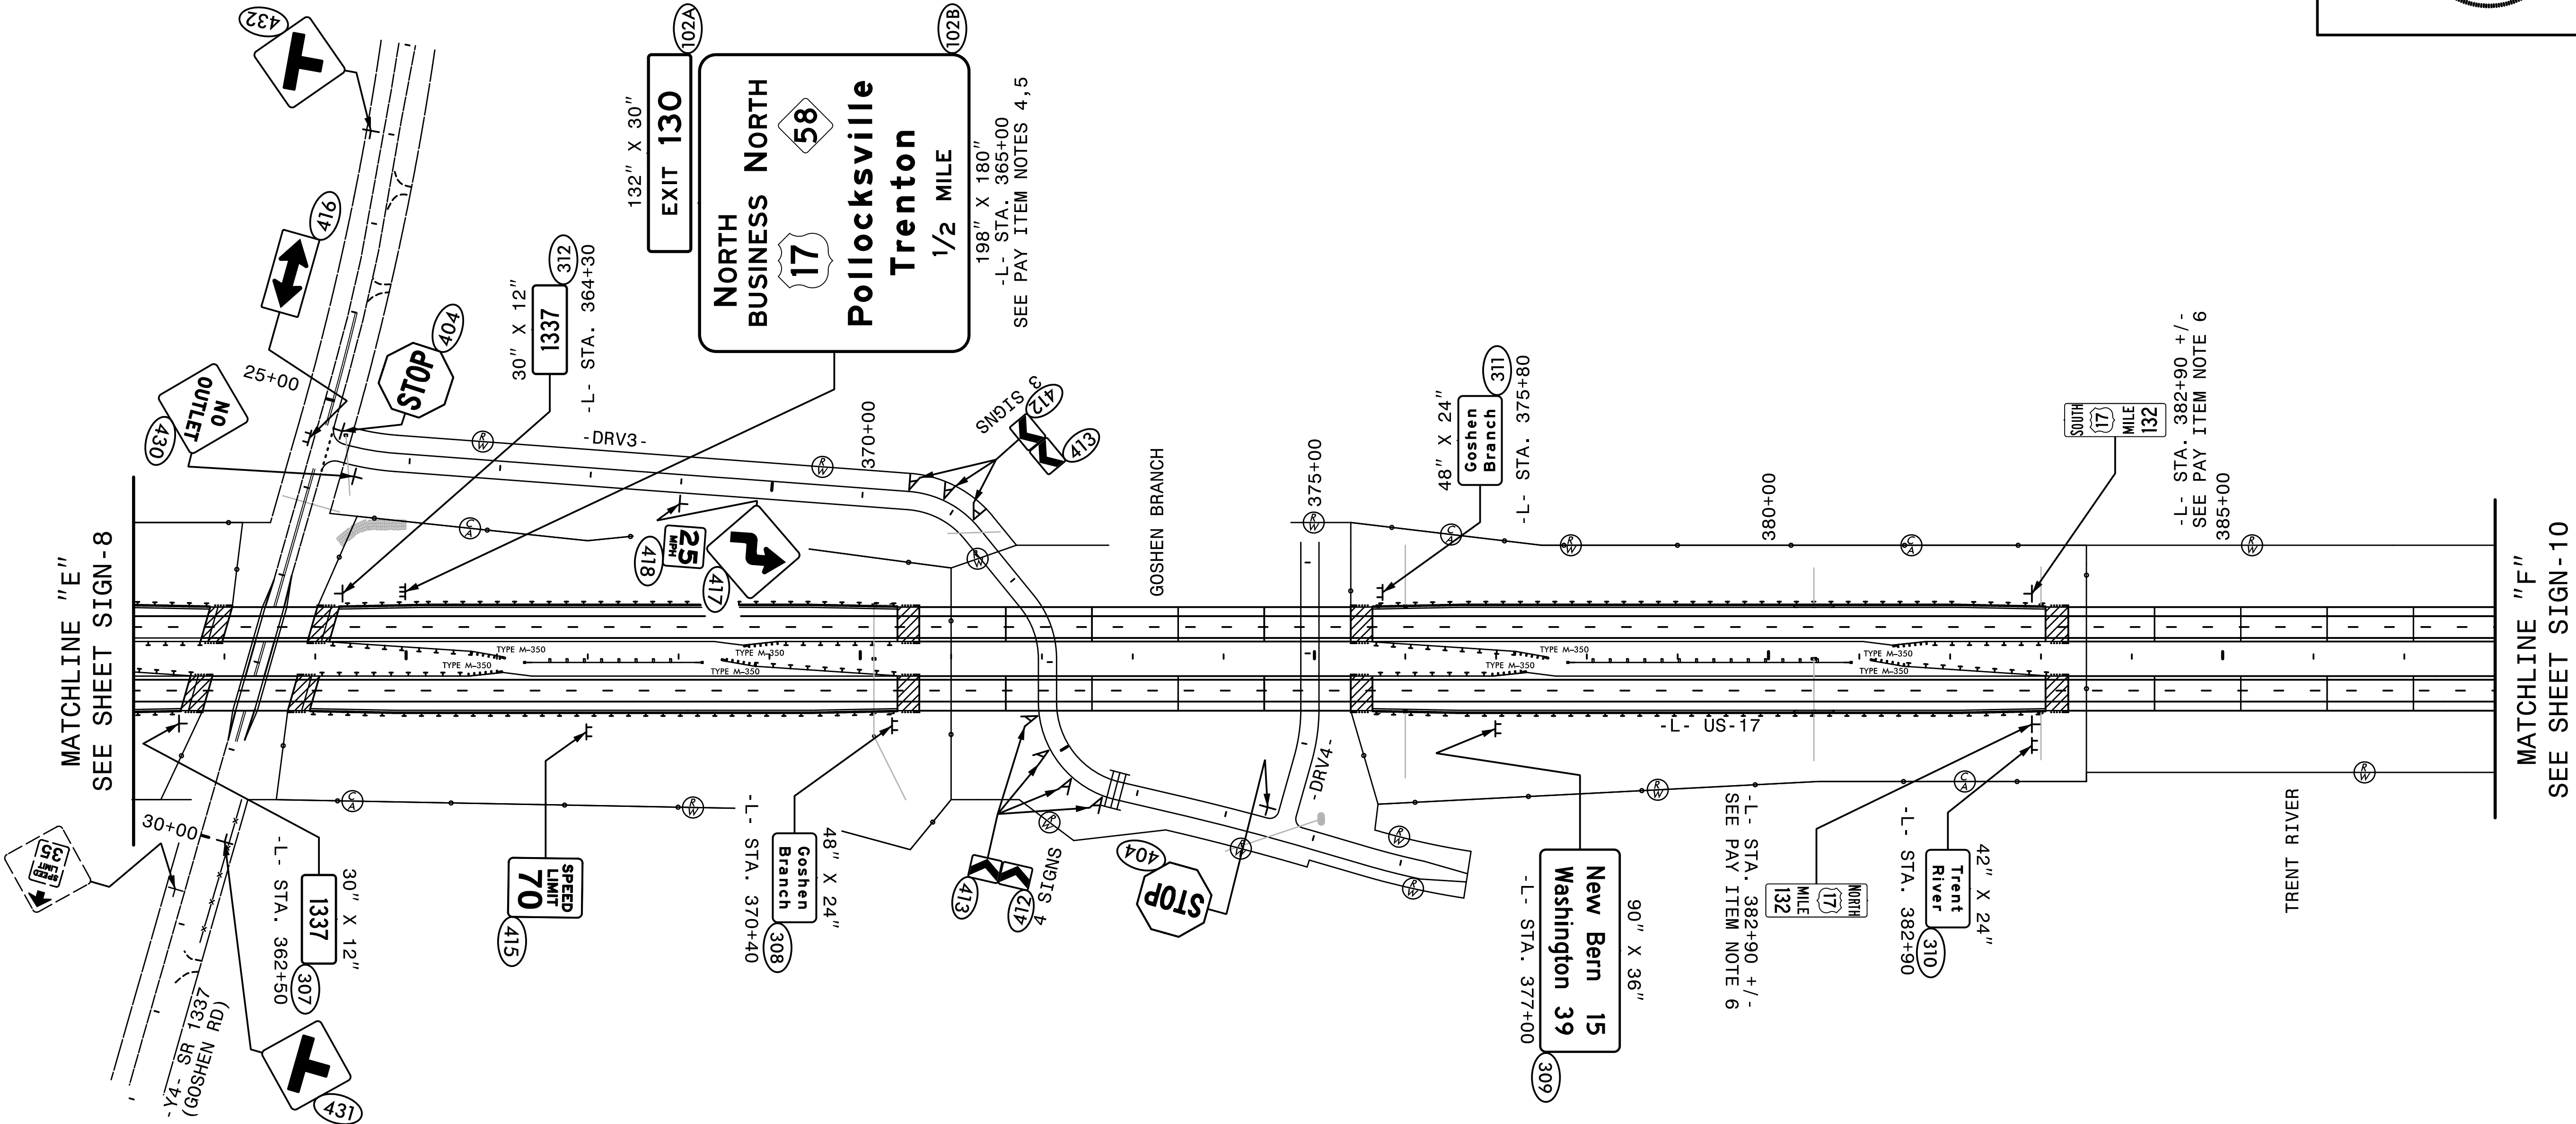

NOTE:

1. RETAIN ALL EXISTING SIGNS UNLESS OTHERWISE NOTED.



HNTB NORTH CAROLINA, P.C.
343 E. Six Forks Road, Suite 200
Raleigh, North Carolina 27609
NC License No: C-1554

EXISTING AND
PROPOSED SIGNS
STA. 362+00 TO 388+00