


MATCHLINE "F"  
SEE SHEET SIGN-9

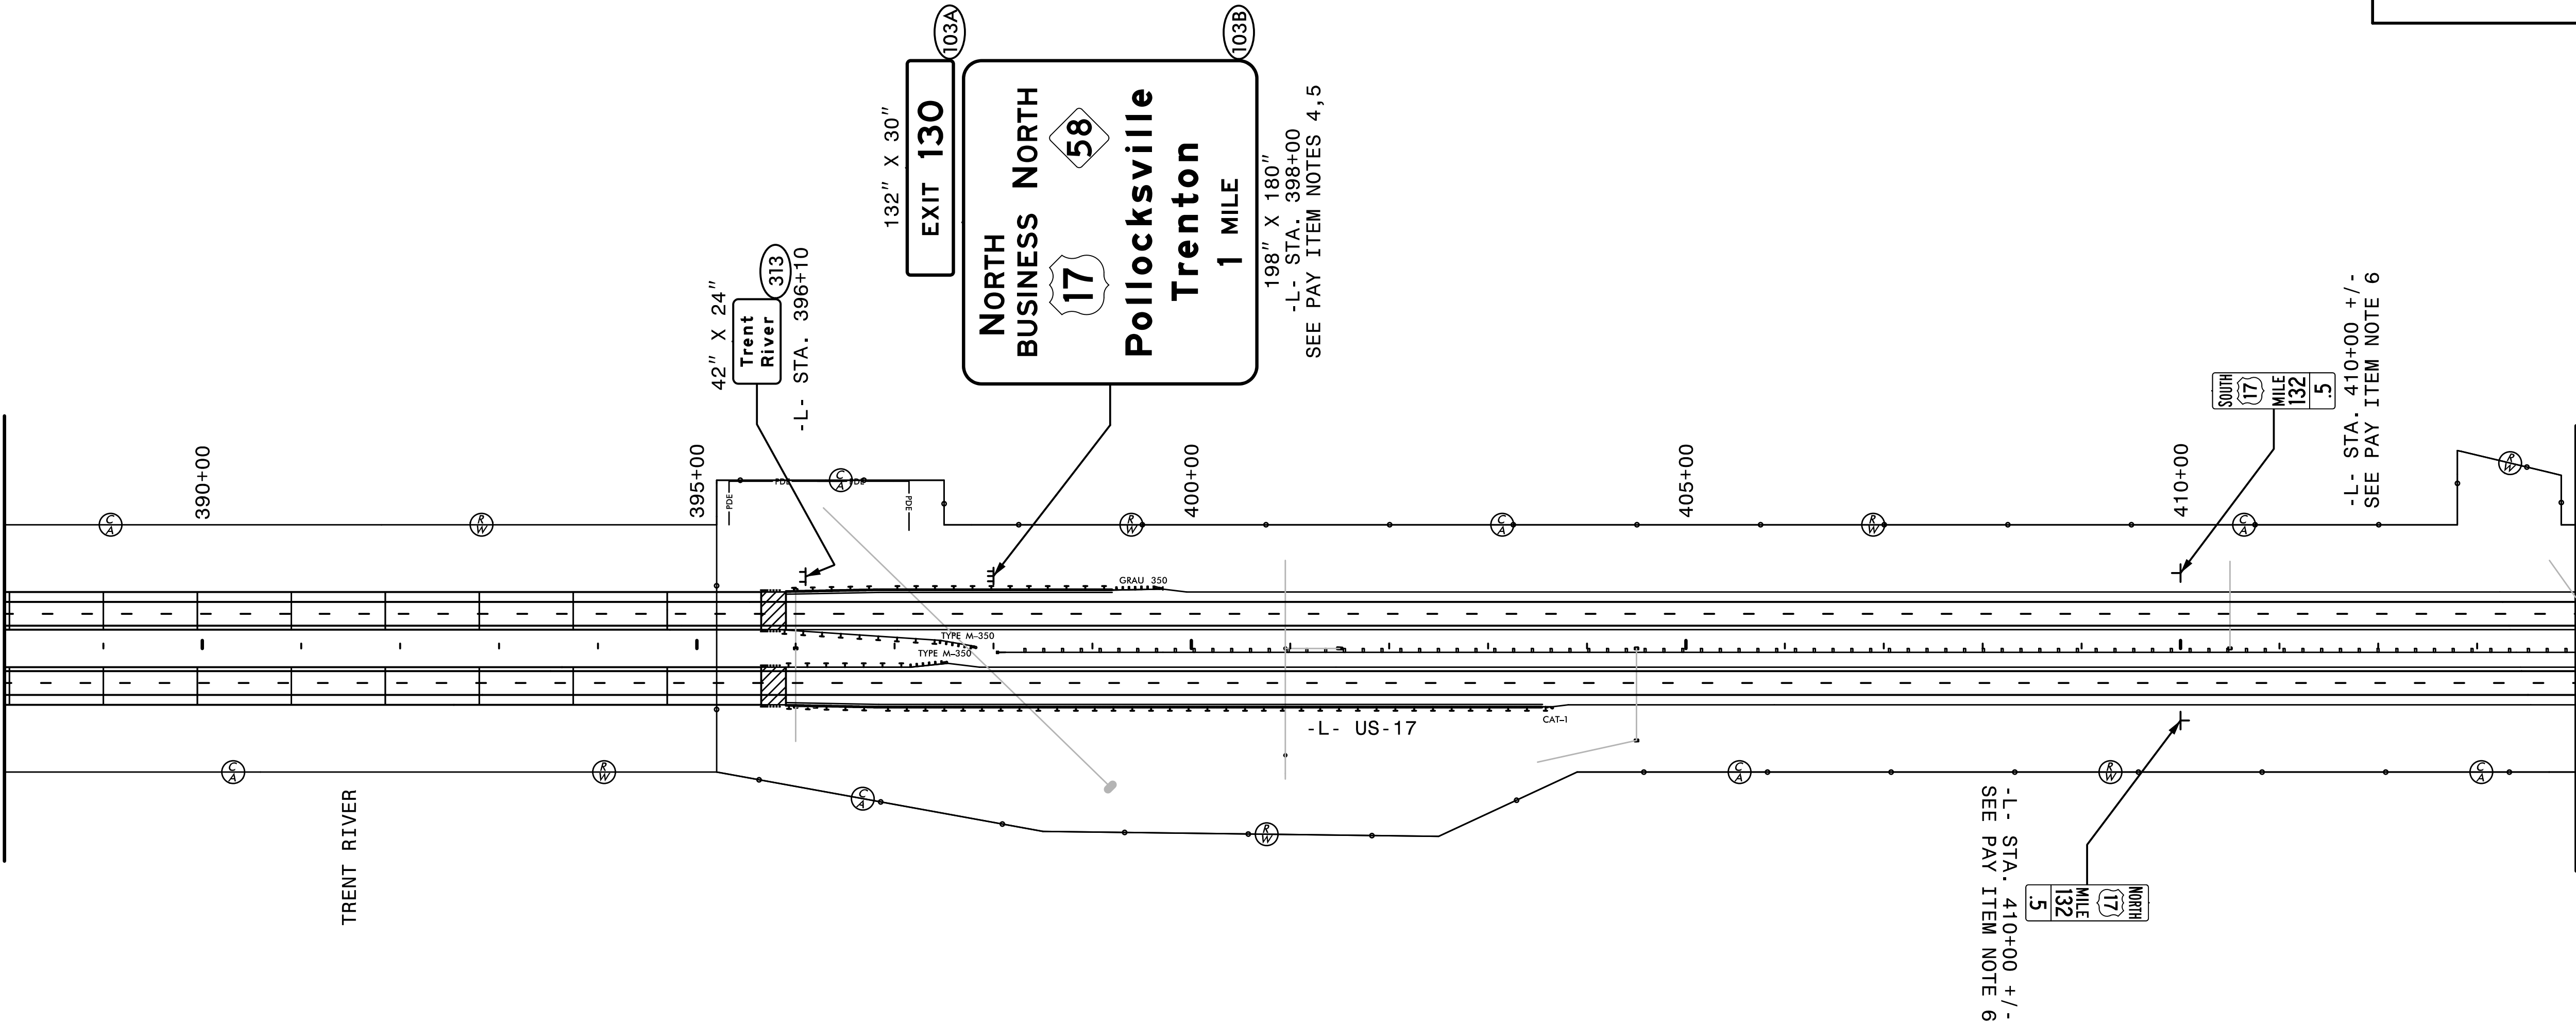

MATCHLINE "G"  
SEE SHEET SIGN-11



|   |           |
|---|-----------|
| TIP NO.   | SHEET NO. |
| R-2514D   | SIGN-10   |
| APPROVED: <u>Charles A. Johnson III</u><br><small>DocuSigned by:<br/>Charles A. Johnson III<br/>7802A0468CBF4F8...</small> |           |
| DATE: <u>2/2/2015</u>   |           |
| SEAL   |           |
|   |           |



HNTB NORTH CAROLINA, P.C.  
343 E. Six Forks Road, Suite 200  
Raleigh, North Carolina 27609  
NC License No: C-1554

PROPOSED SIGNS  
STA. 388+00 TO 414+00