


TIP NO.	SHEET NO.
R-2514D	SIGN-11
APPROVED: DocuSigned by: Charles A Johnson III 7802A0468CBF4FE...	
DATE: 2/2/2015	
SEAL	

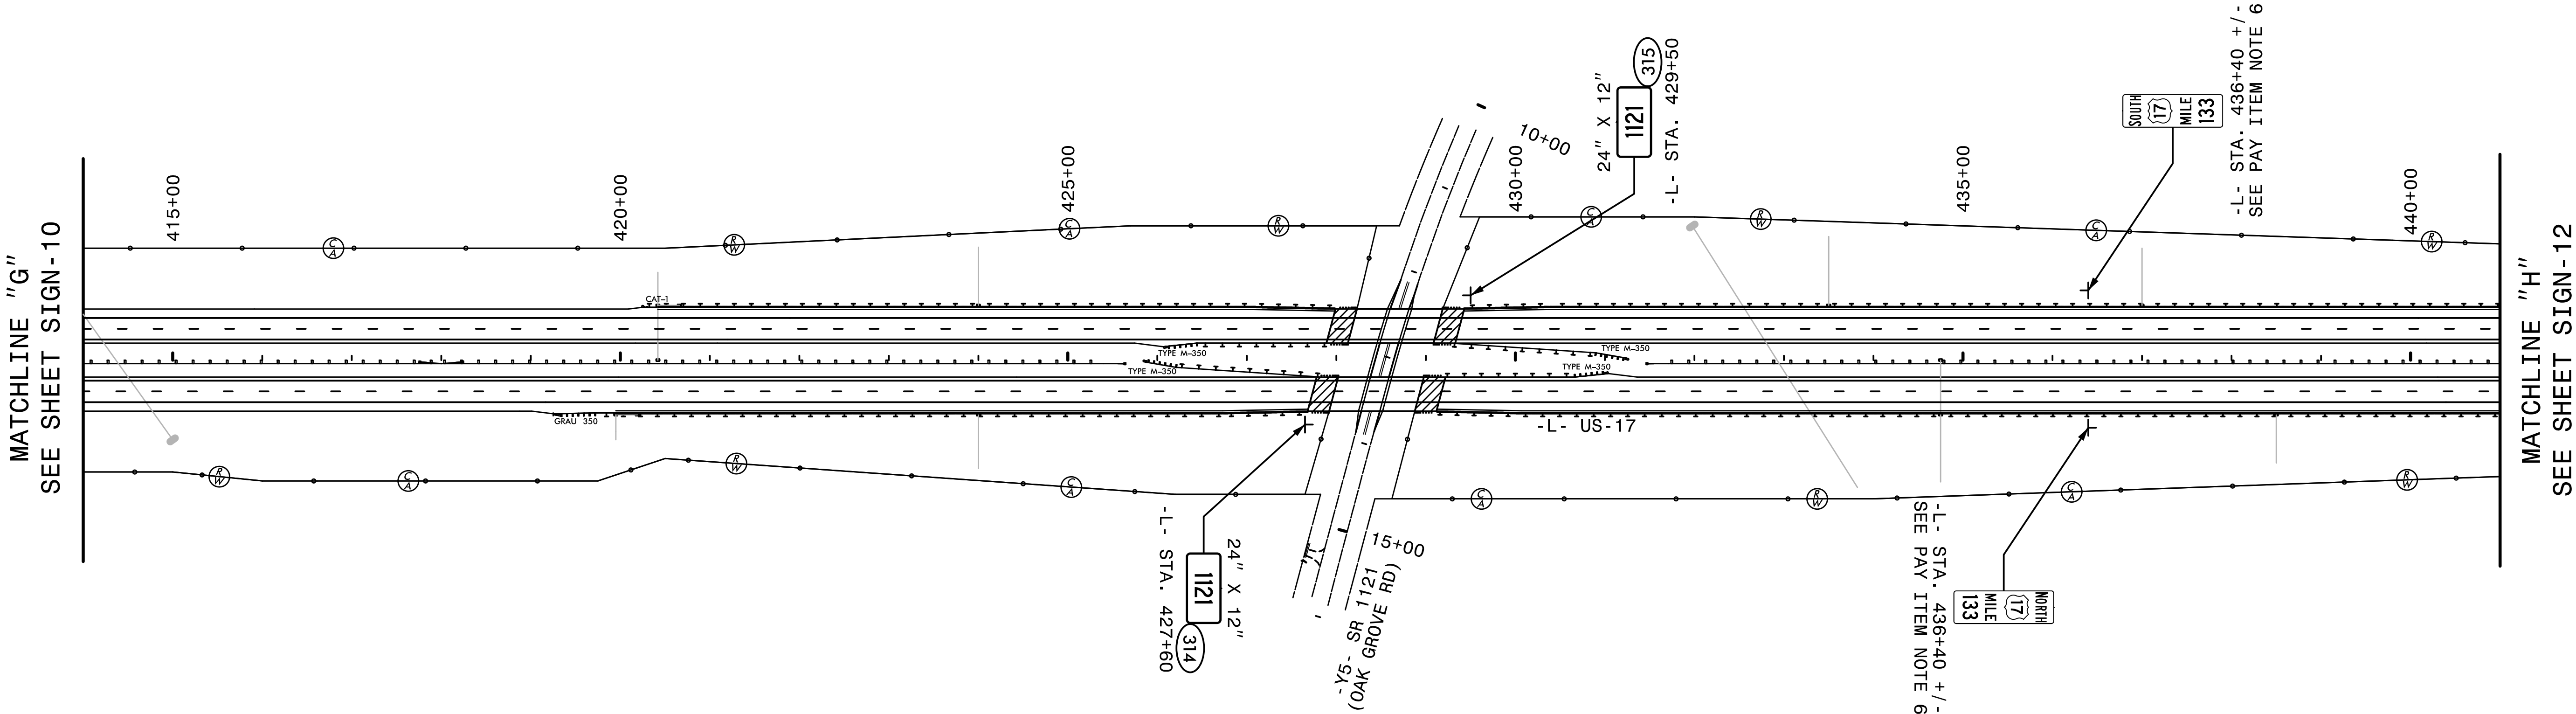

HNTB HNTB NORTH CAROLINA, P.C.
343 E. Six Forks Road, Suite 200
Raleigh, North Carolina 27609
NC License No: C-1554

PROPOSED SIGNS
STA. 414+00 TO 441+00