

TIP NO.
R-2514D

SHEET NO.
SIGN-18


APPROVED:

DocuSigned by:
Charles A Johnson III
7802A046BC8F4FB...

DATE: 2/2/2015

SEAL

NORTH CAROLINA
PROFESSIONAL
ENGINEER
SEAL
20675
CHARLES A. JOHNSON III

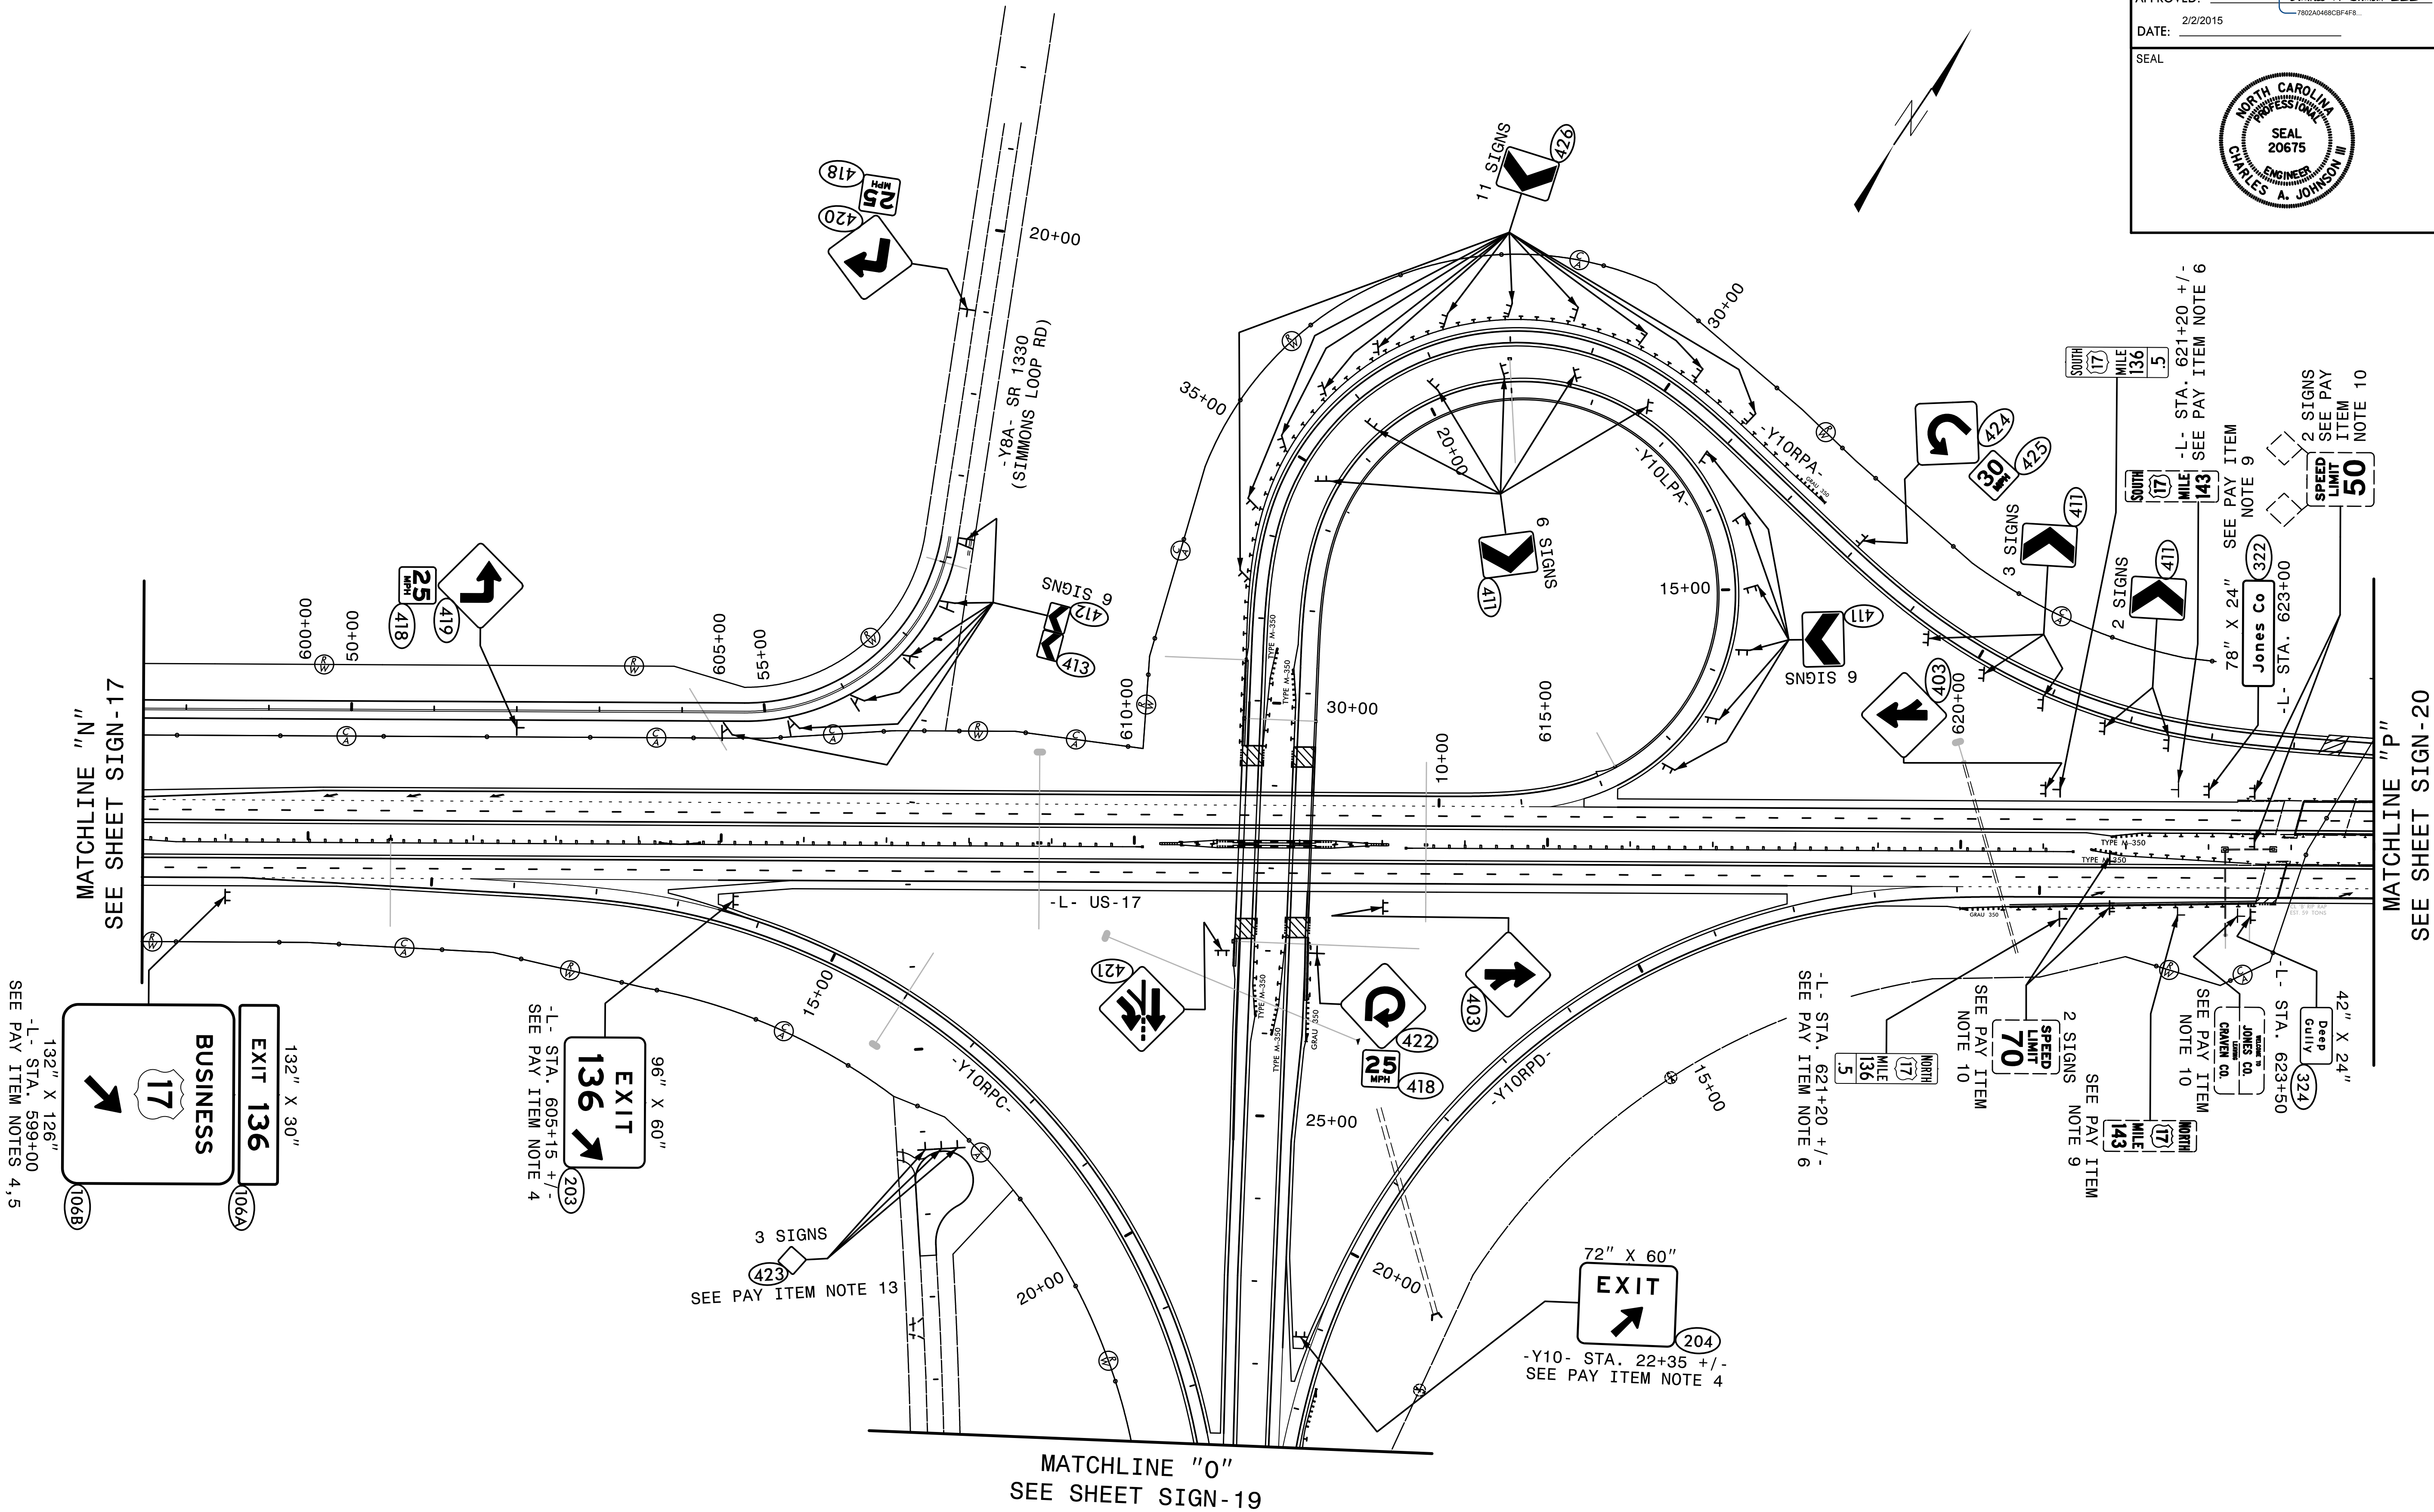

NOTE:
1. RETAIN ALL EXISTING SIGNS UNLESS OTHERWISE NOTED.

HNTB
HNTB NORTH CAROLINA, P.C.
343 E. Six Forks Road, Suite 200
Raleigh, North Carolina 27609
NC License No: C-1554

**EXISTING AND
PROPOSED SIGNS
STA. 598+00 TO 625+00**