



TIP NO. R-2514D	SHEET NO. SIGN-20
DocuSigned by: <u>Charles A Johnson III</u> 7602ADA68CBFAF6...	
APPROVED: _____ DATE: 2/2/2015 _____	
SEAL 	

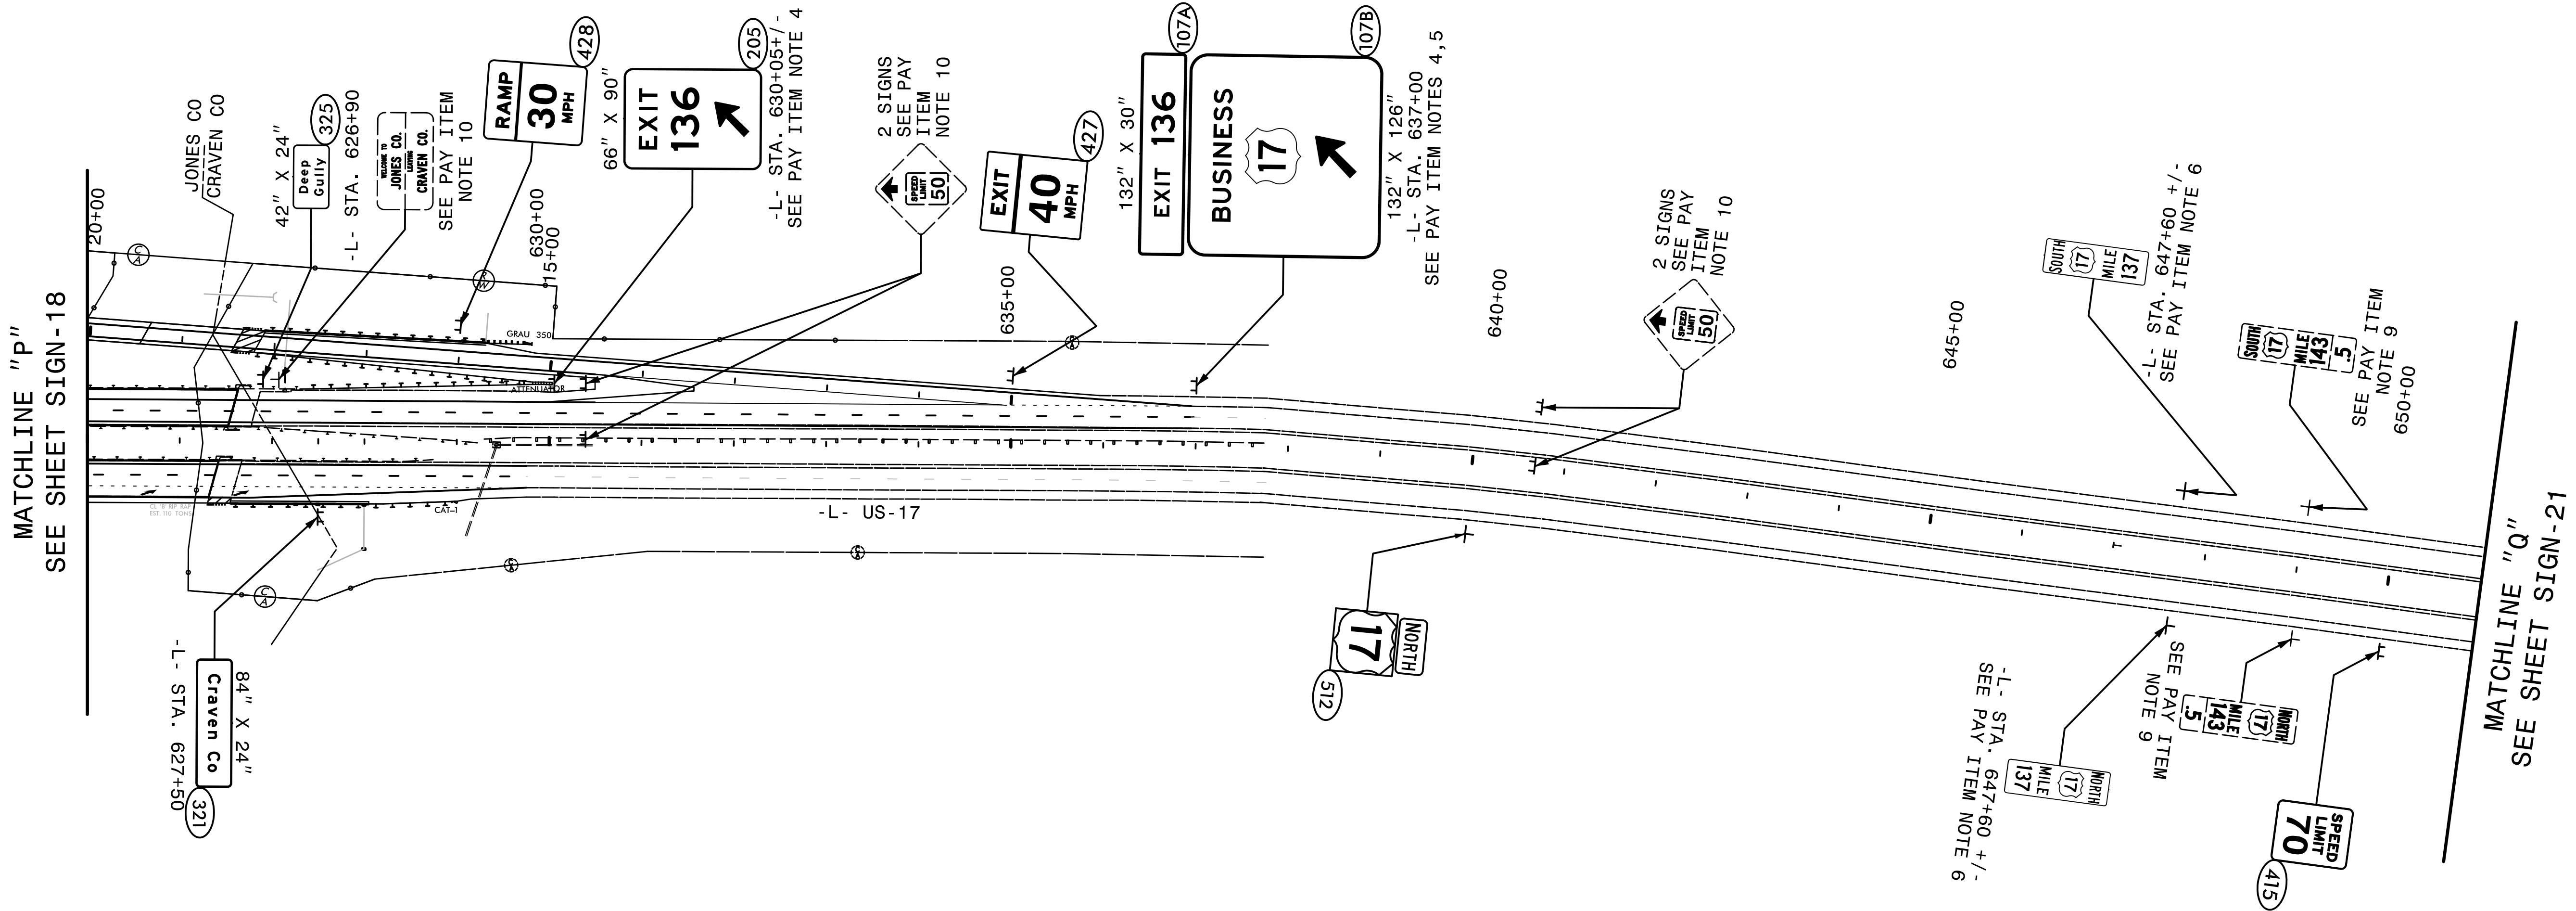

NOTE:

1. RETAIN ALL EXISTING SIGNS UNLESS OTHERWISE NOTED.

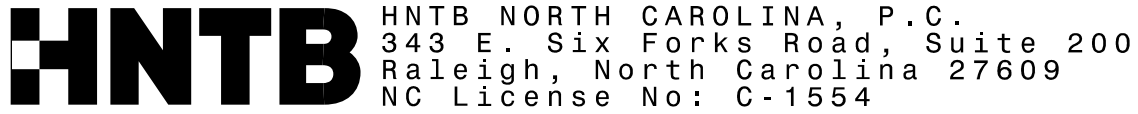

**EXISTING AND
PROPOSED SIGNS
STA. 625+00 TO 651+00**